




PROFILE SURVEYED
 GRADES CHECKED
 NOTE BOOK BAL. NOTED
 NO. STRUCTURE NOTATIONS CIPED

FOR INFORMATIONAL PURPOSES ONLY.
 HIGH MAST LIGHT TOWER TO BE BUILT
 IN CONTRACT 62694

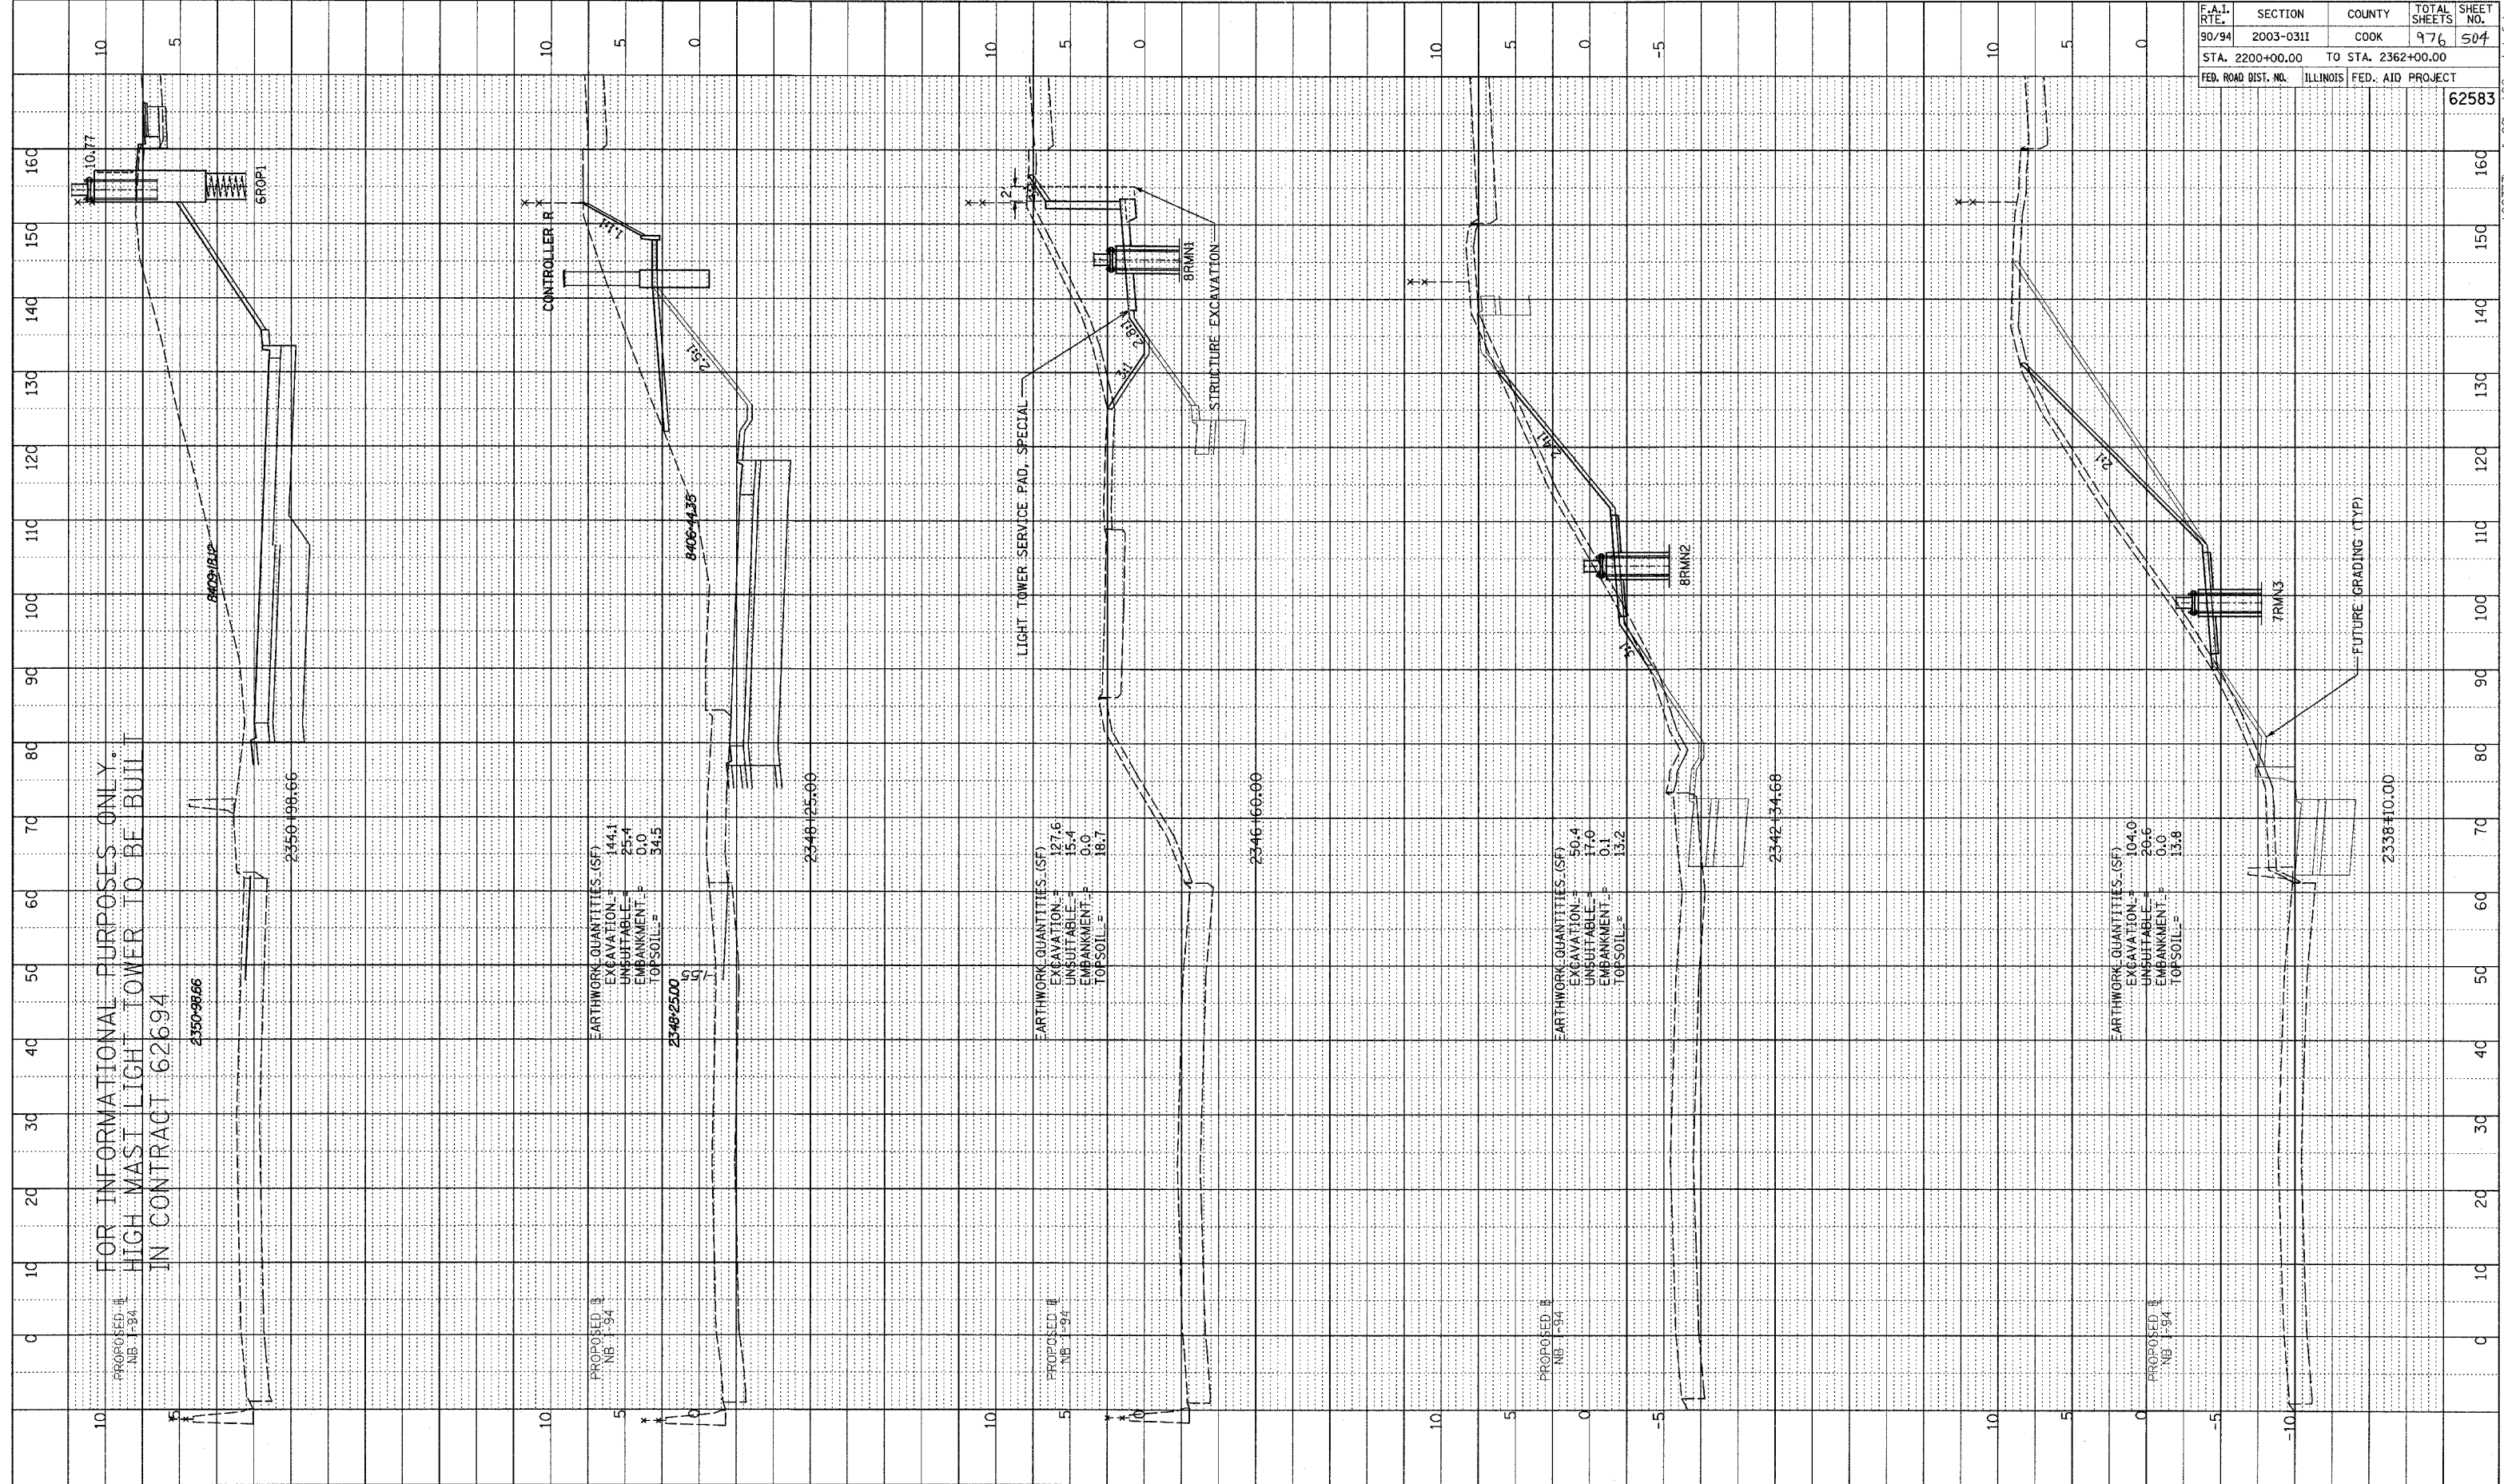

F.A.I. RTE.	SECTION	COUNTY	TOTAL SHEETS	SHEET NO.
90/94	2003-0311	COOK	976	504
STA. 2200+00.00 TO STA. 2362+00.00		ILLINOIS FED. AID PROJECT		
FED. ROAD DIST. NO.		62583		

TYLIN INTERNATIONAL

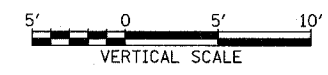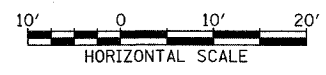

NB I-94 (DAN RYAN EXPRESSWAY)
 STA. 2338+10 TO 2350+98.66

P:\0237\3\road\02\gmk02\ssshp.f.dgn