



PROF-ILL
 SURVEYED
 GRADES CHECKED
 NOTE BOOK
 I.E.M. NOTED
 NO. STRUCTURE NOTATIONS CHRG

F.A.I. RTE.	SECTION	COUNTY	TOTAL SHEETS	SHEET NO.
90/94	2003-031I	COOK	976	505
STA. 2200+00.00		TO STA. 2362+00.00		
FED. ROAD DIST. NO.		ILLINOIS FED. AID PROJECT		62583

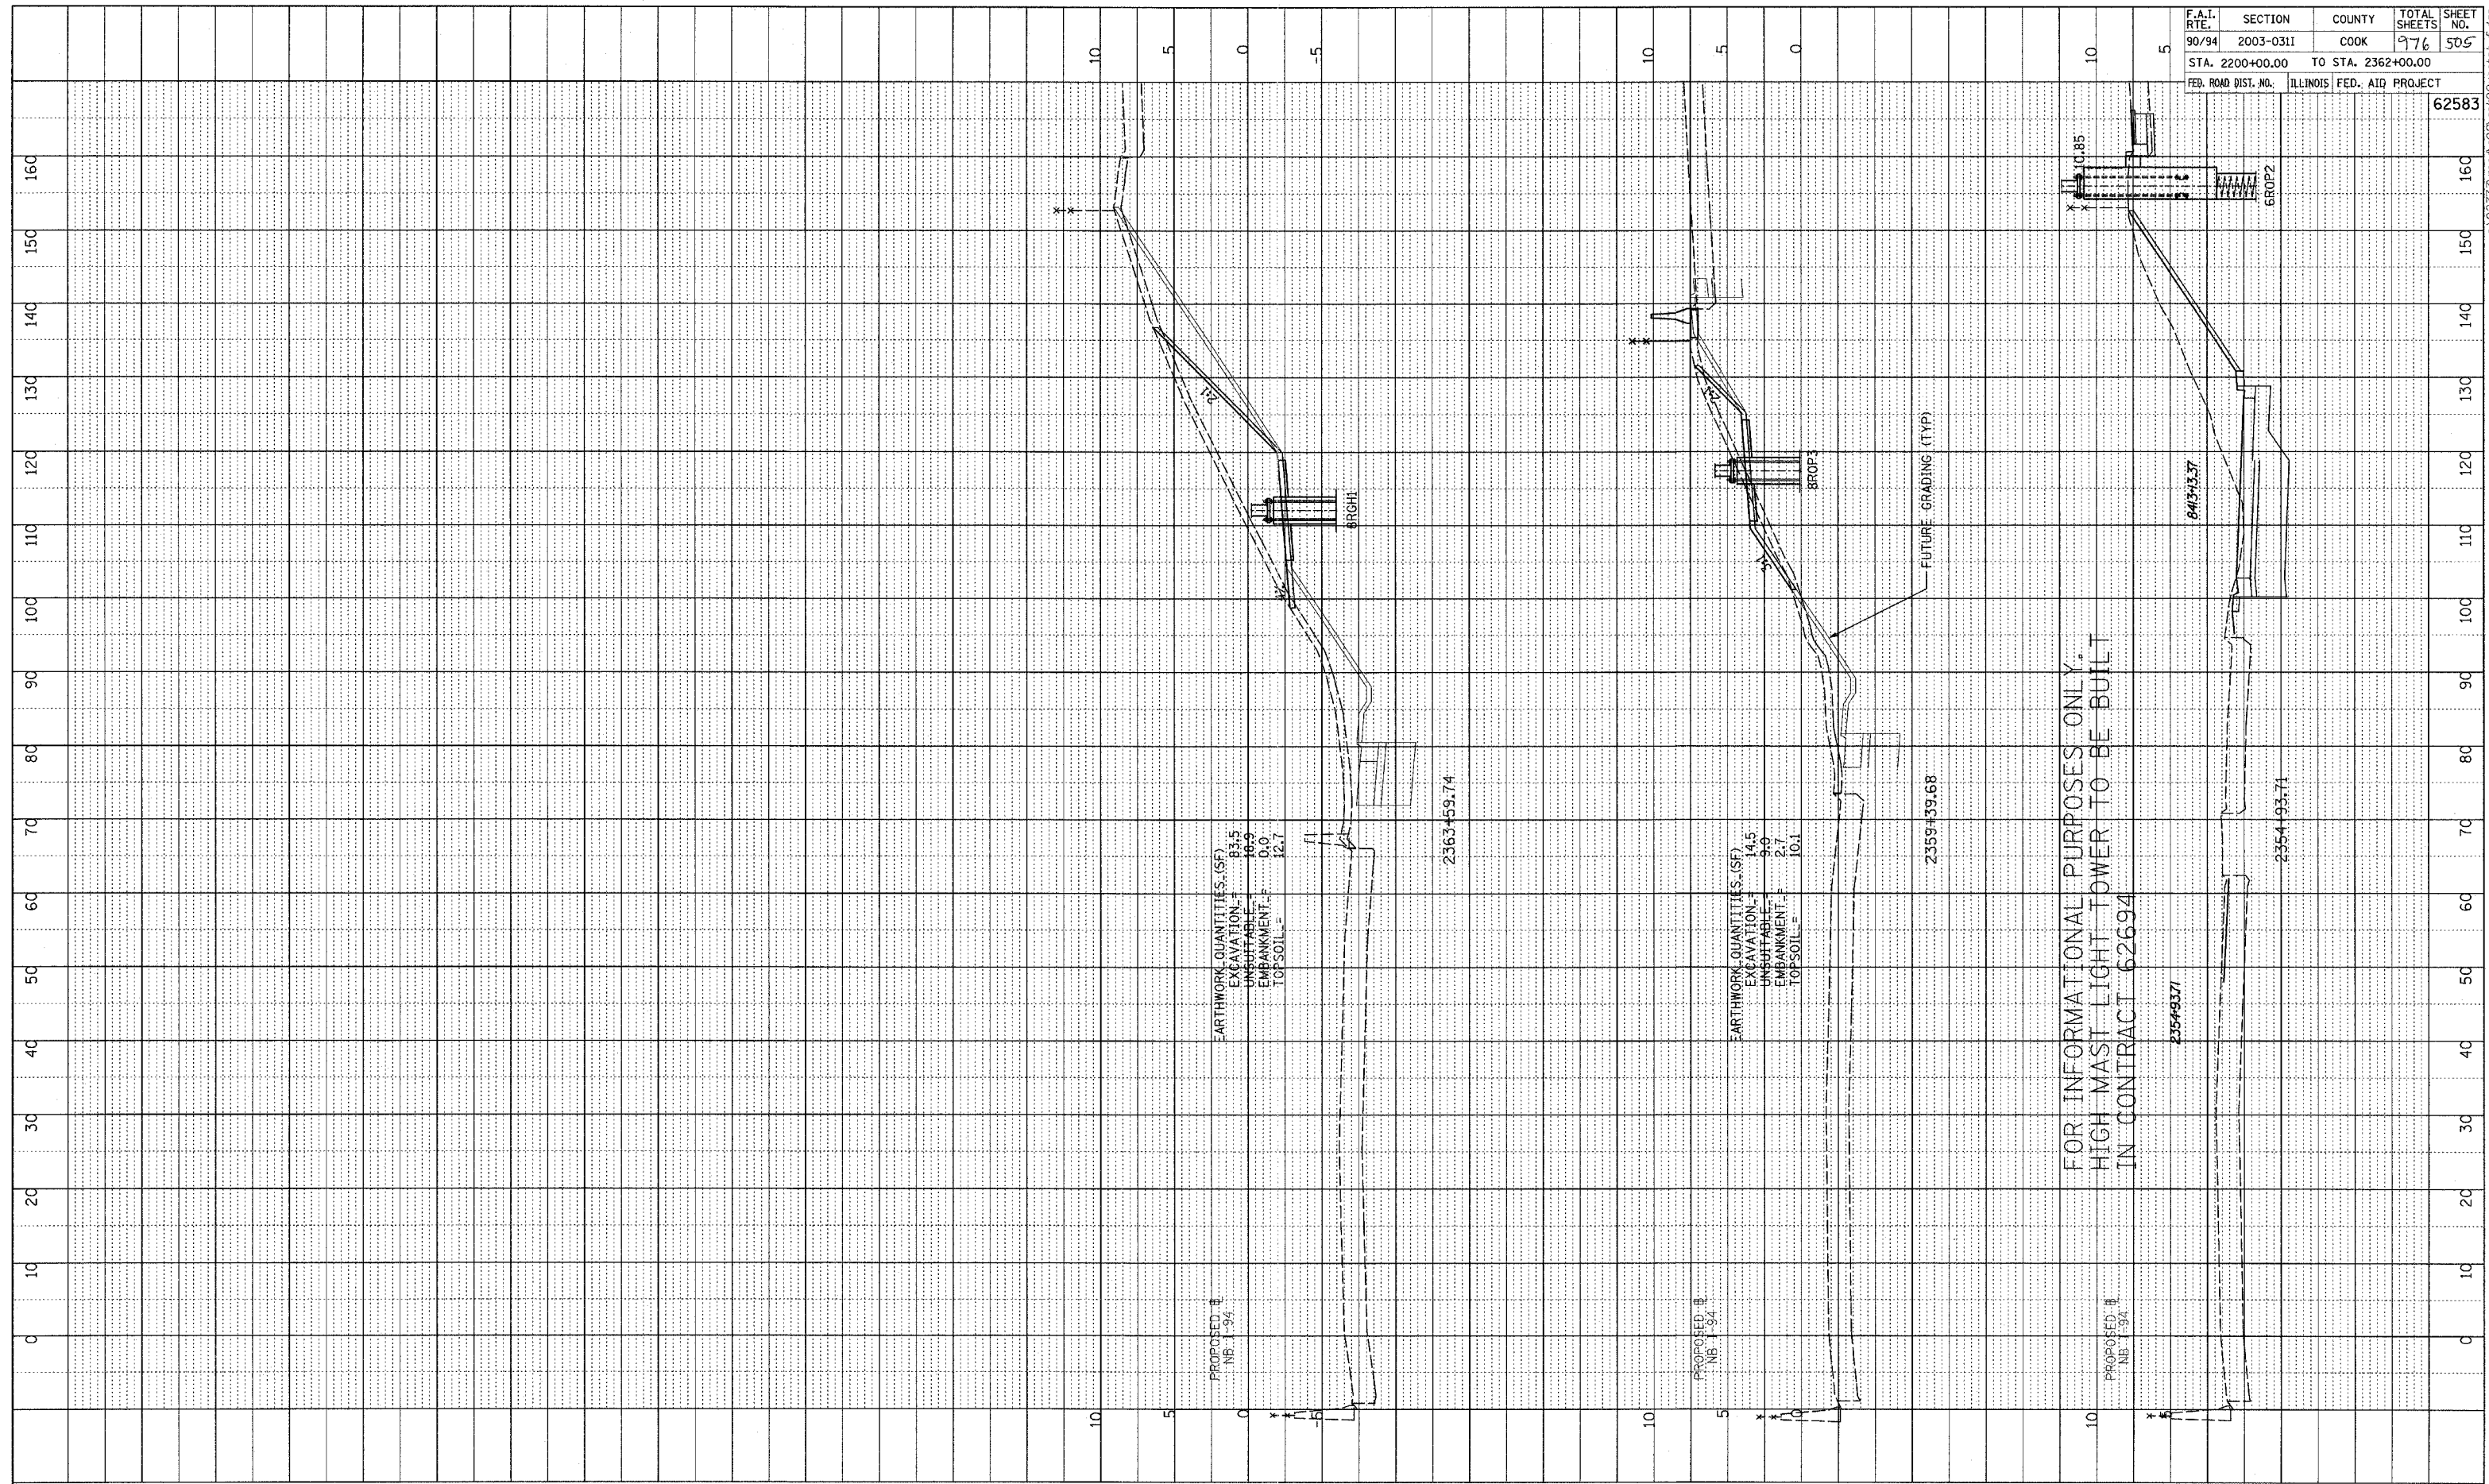

TYLIN INTERNATIONAL

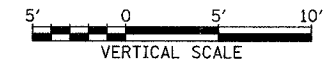

NB I-94 (DAN RYAN EXPRESSWAY)
 STA. 2354+93.71 TO 2363+59.74

P:\0231\Road\02\gk02\ssmb_f.dgn