



PROF-ILL
 NO. _____
 NOTE BOOK
 NO. _____
 REVISED
 CHANGES CHECKED
 (E.M. NOTED)
 STRUCTURE NOTATIONS (MFD)

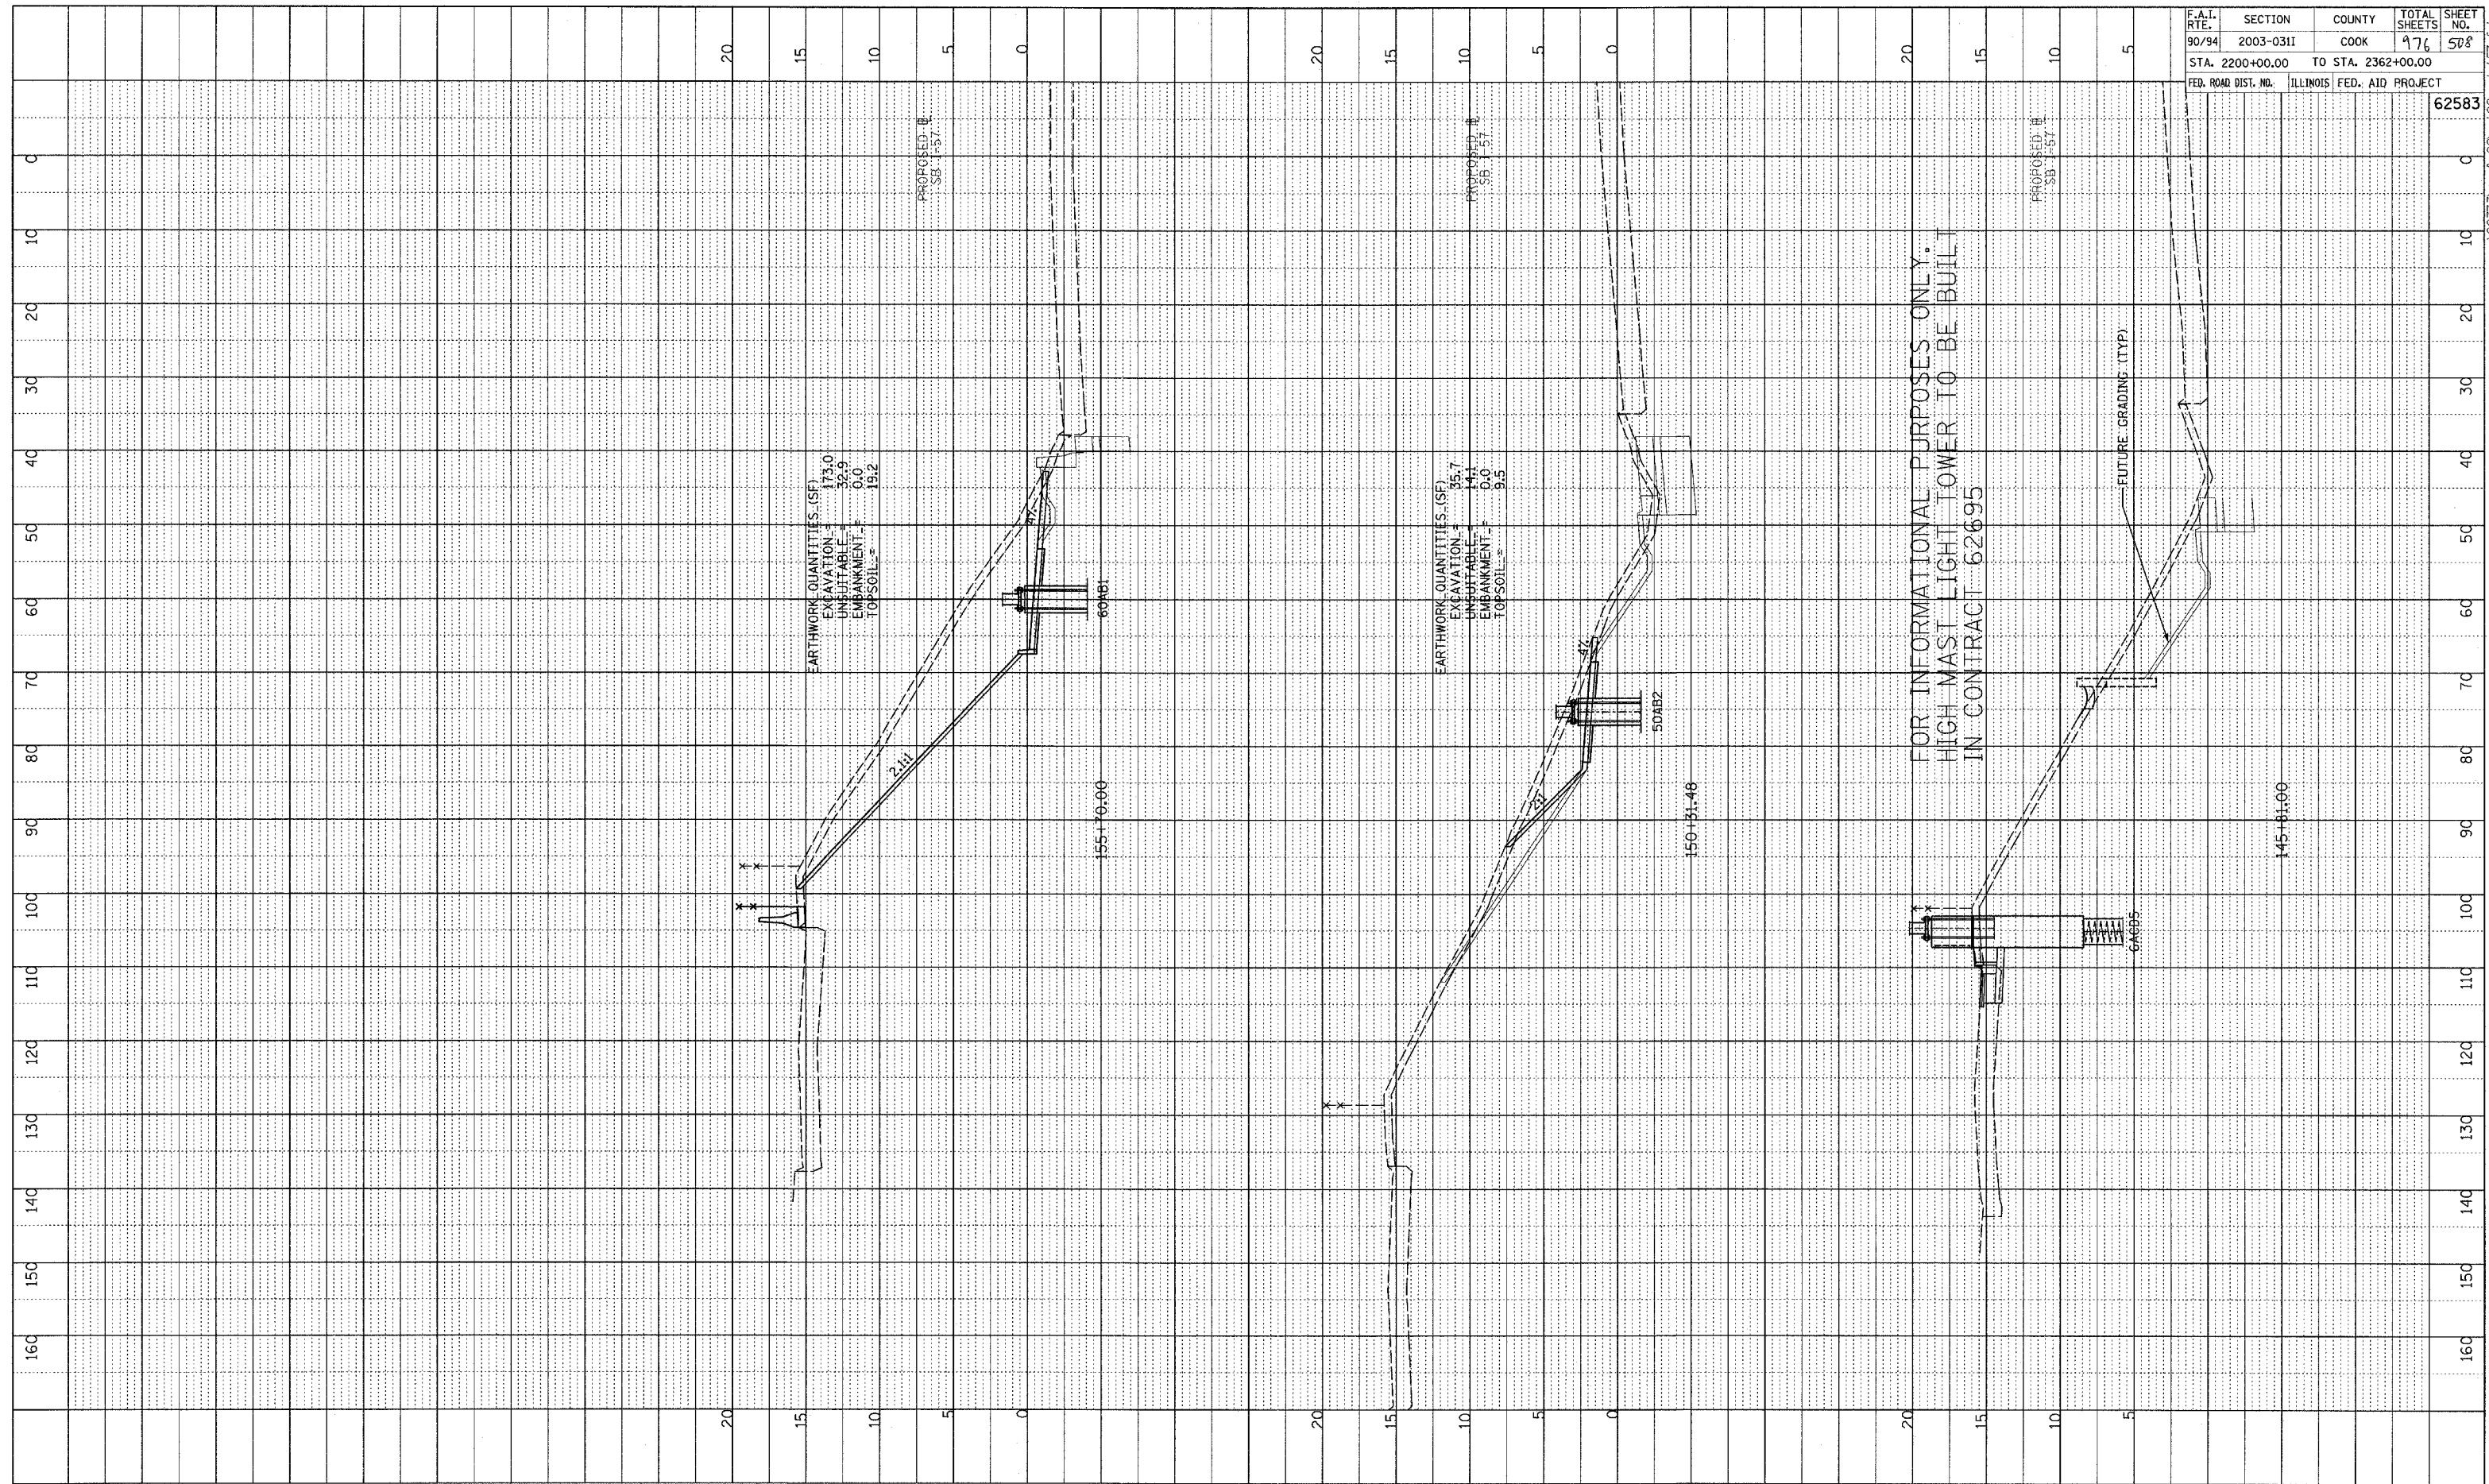

F.A.I. RTE.	SECTION	COUNTY	TOTAL SHEETS	SHEET NO.
90/94	2003-03II	COOK	976	508
STA. 2200+00.00		TO STA. 2362+00.00		
FED. ROAD DIST. NO.		ILLINOIS FED. AID PROJECT		62583

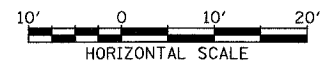

P:\02313\road\02\gpk02\sshab57_1.dgn