




PLOTTED  
 GRADES CHECKED  
 STRUCTURE NOTATIONS CHECKED  
 NOTE BOOK NO.

F.A.I. RTE. 90/94	SECTION 2003-0311	COUNTY COOK	TOTAL SHEETS 976	SHEET NO. 510
STA. 2200+00.00 TO STA. 2362+00.00			ILLINOIS FED. AID PROJECT 62583	

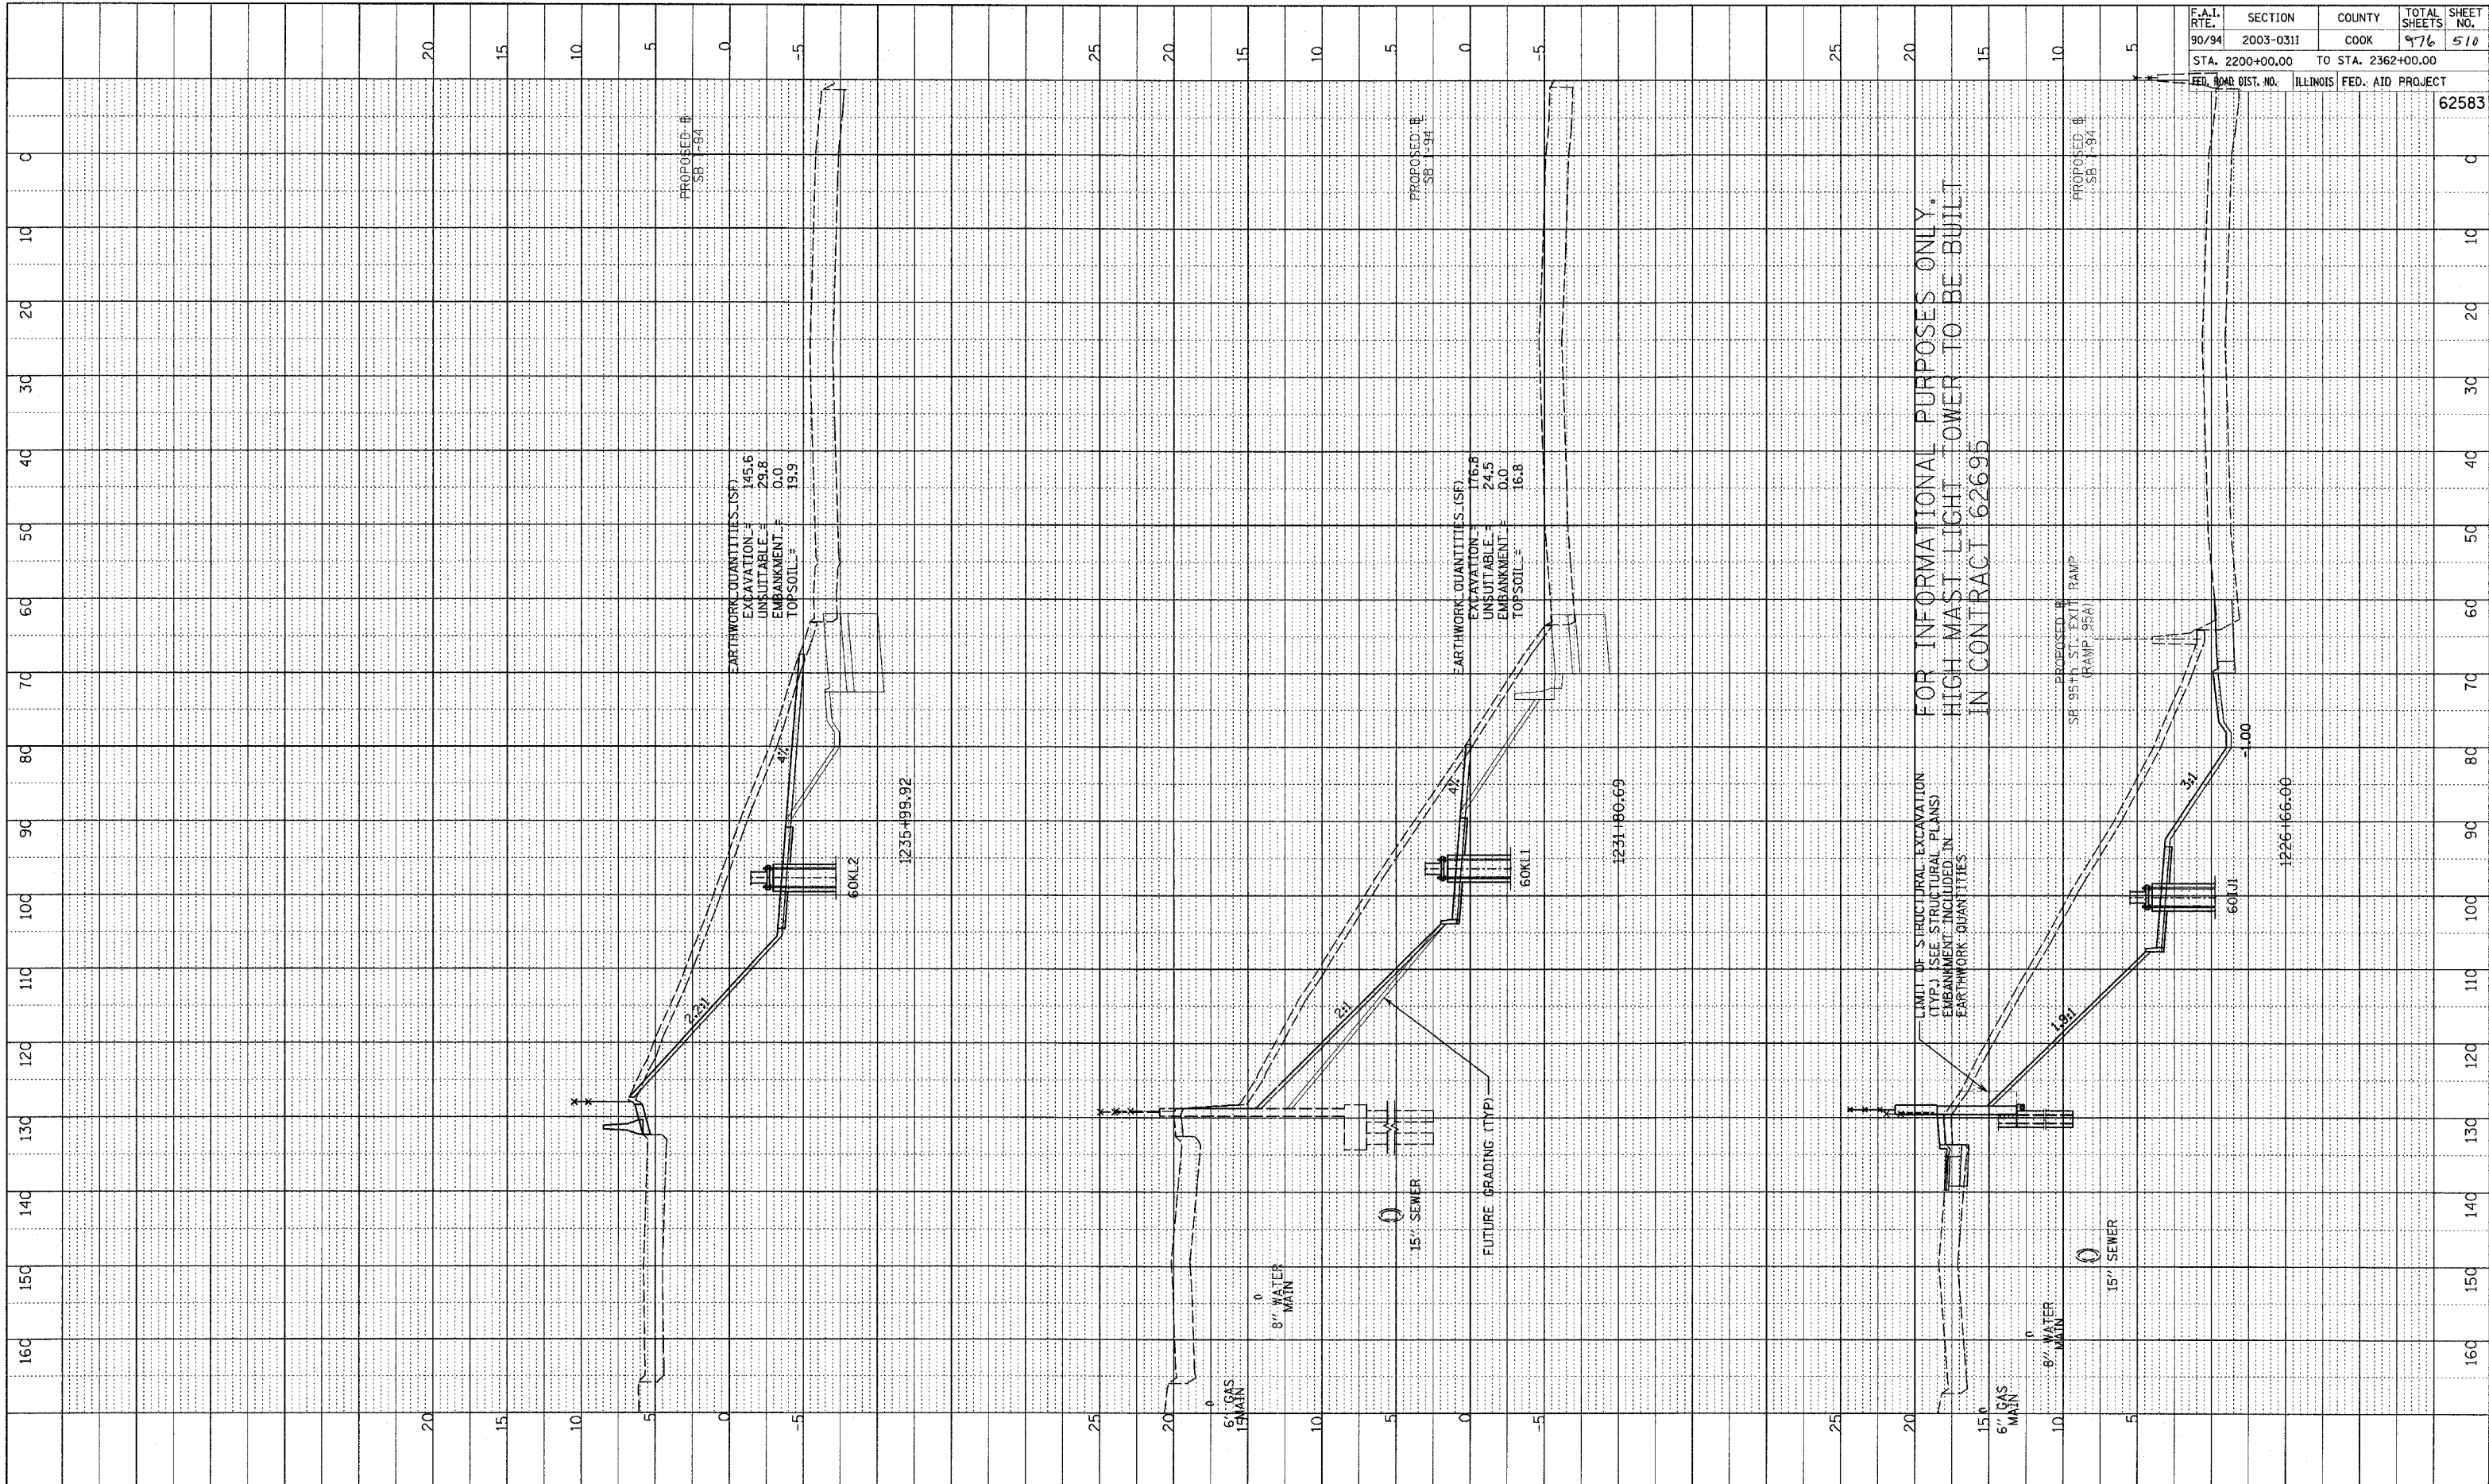

FOR INFORMATIONAL PURPOSES ONLY.  
 HIGH MAST LIGHT TOWER TO BE BUILT  
 IN CONTRACT 62695

**TYLIN** INTERNATIONAL

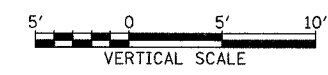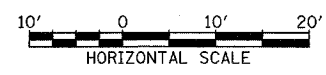

SB I-94 (DAN RYAN EXPRESSWAY)  
 STA. 1226+66 TO STA. 1235+99.92

P:\0237\road\ad2\gpk02\ss\sp\_7.dgn