



PROFILE  
 DESIGNED  
 CHECKED  
 GRADES CHECKED  
 (E.M. NOTED)  
 NO. STRUCTURE NOTATIONS CHFD

F.A.I. RTE.	SECTION	COUNTY	TOTAL SHEETS	SHEET NO.
90/94	2003-0311	COOK	976	514
STA. 2200+00.00 TO STA. 2362+00.00		FED. ROAD DIST. NO. ILLINOIS FED. AID PROJECT		
				62583

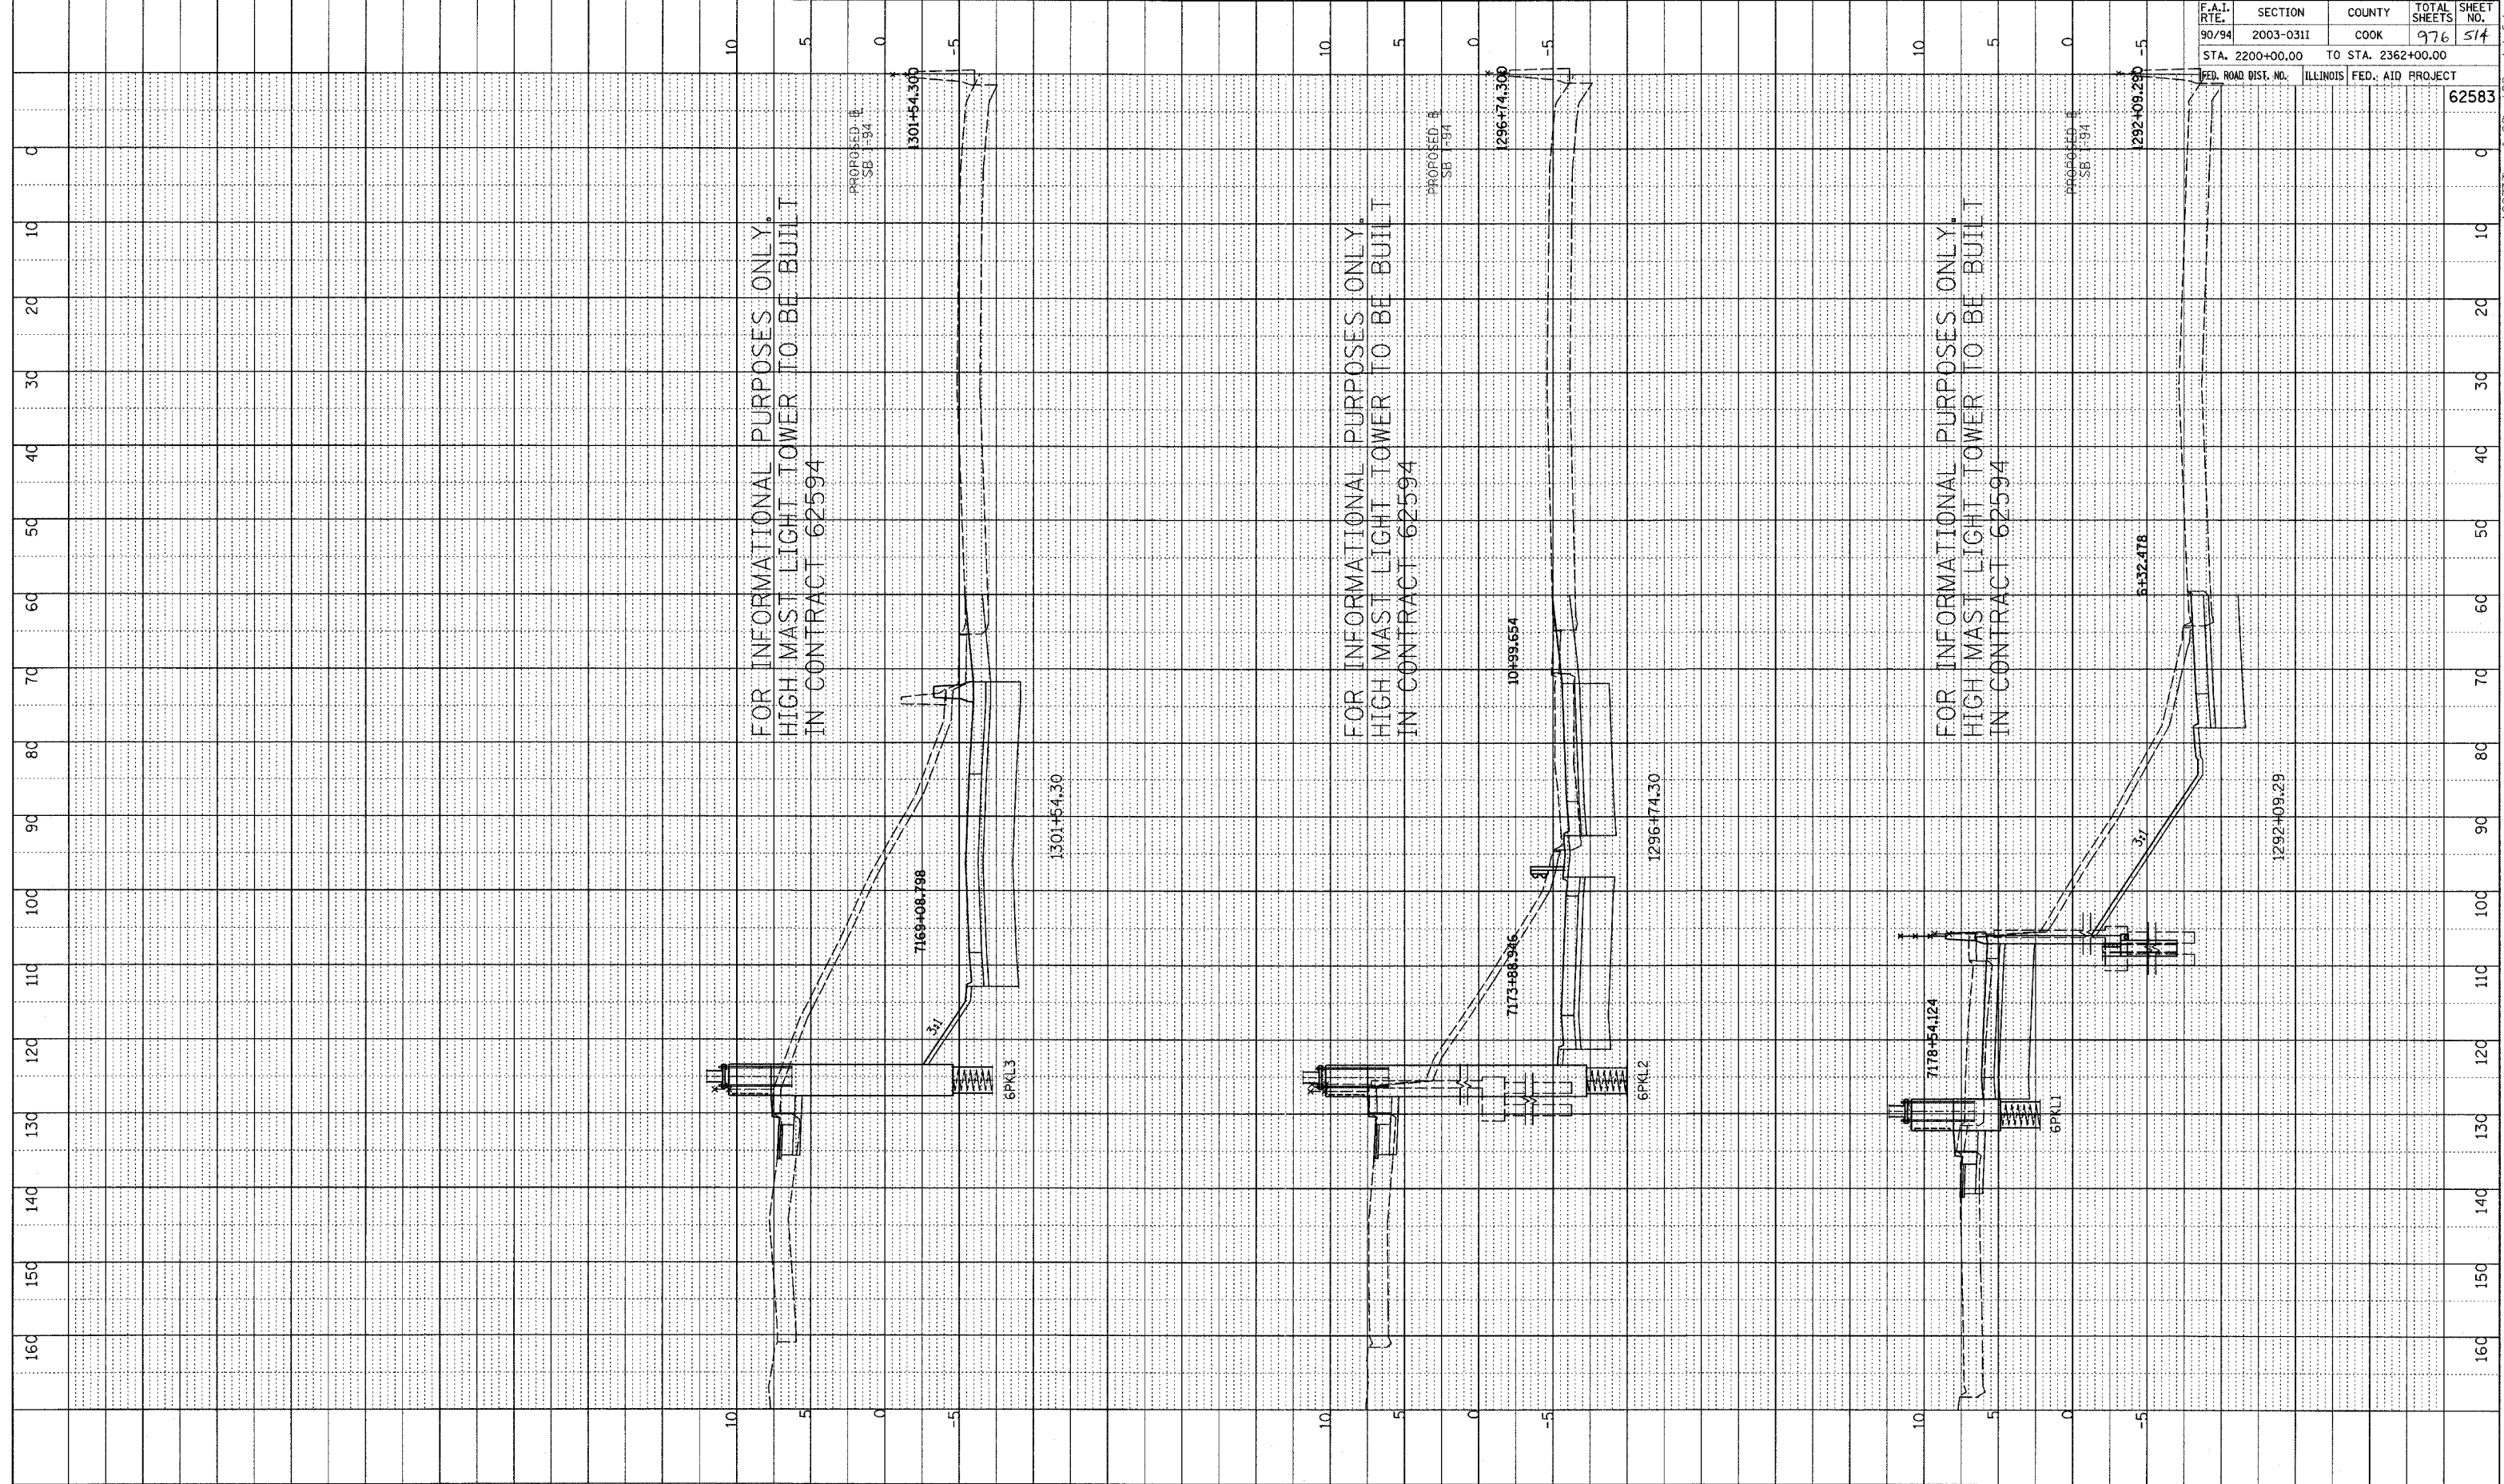

TYLIN INTERNATIONAL

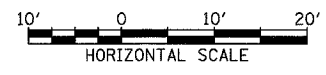

SB I-94 (DAN RYAN EXPRESSWAY)  
 STA. 1292+09.29 TO STA. 1301+54.30

P:\0231\3\road\02\gpr\02\ss\sb-f.dgn