

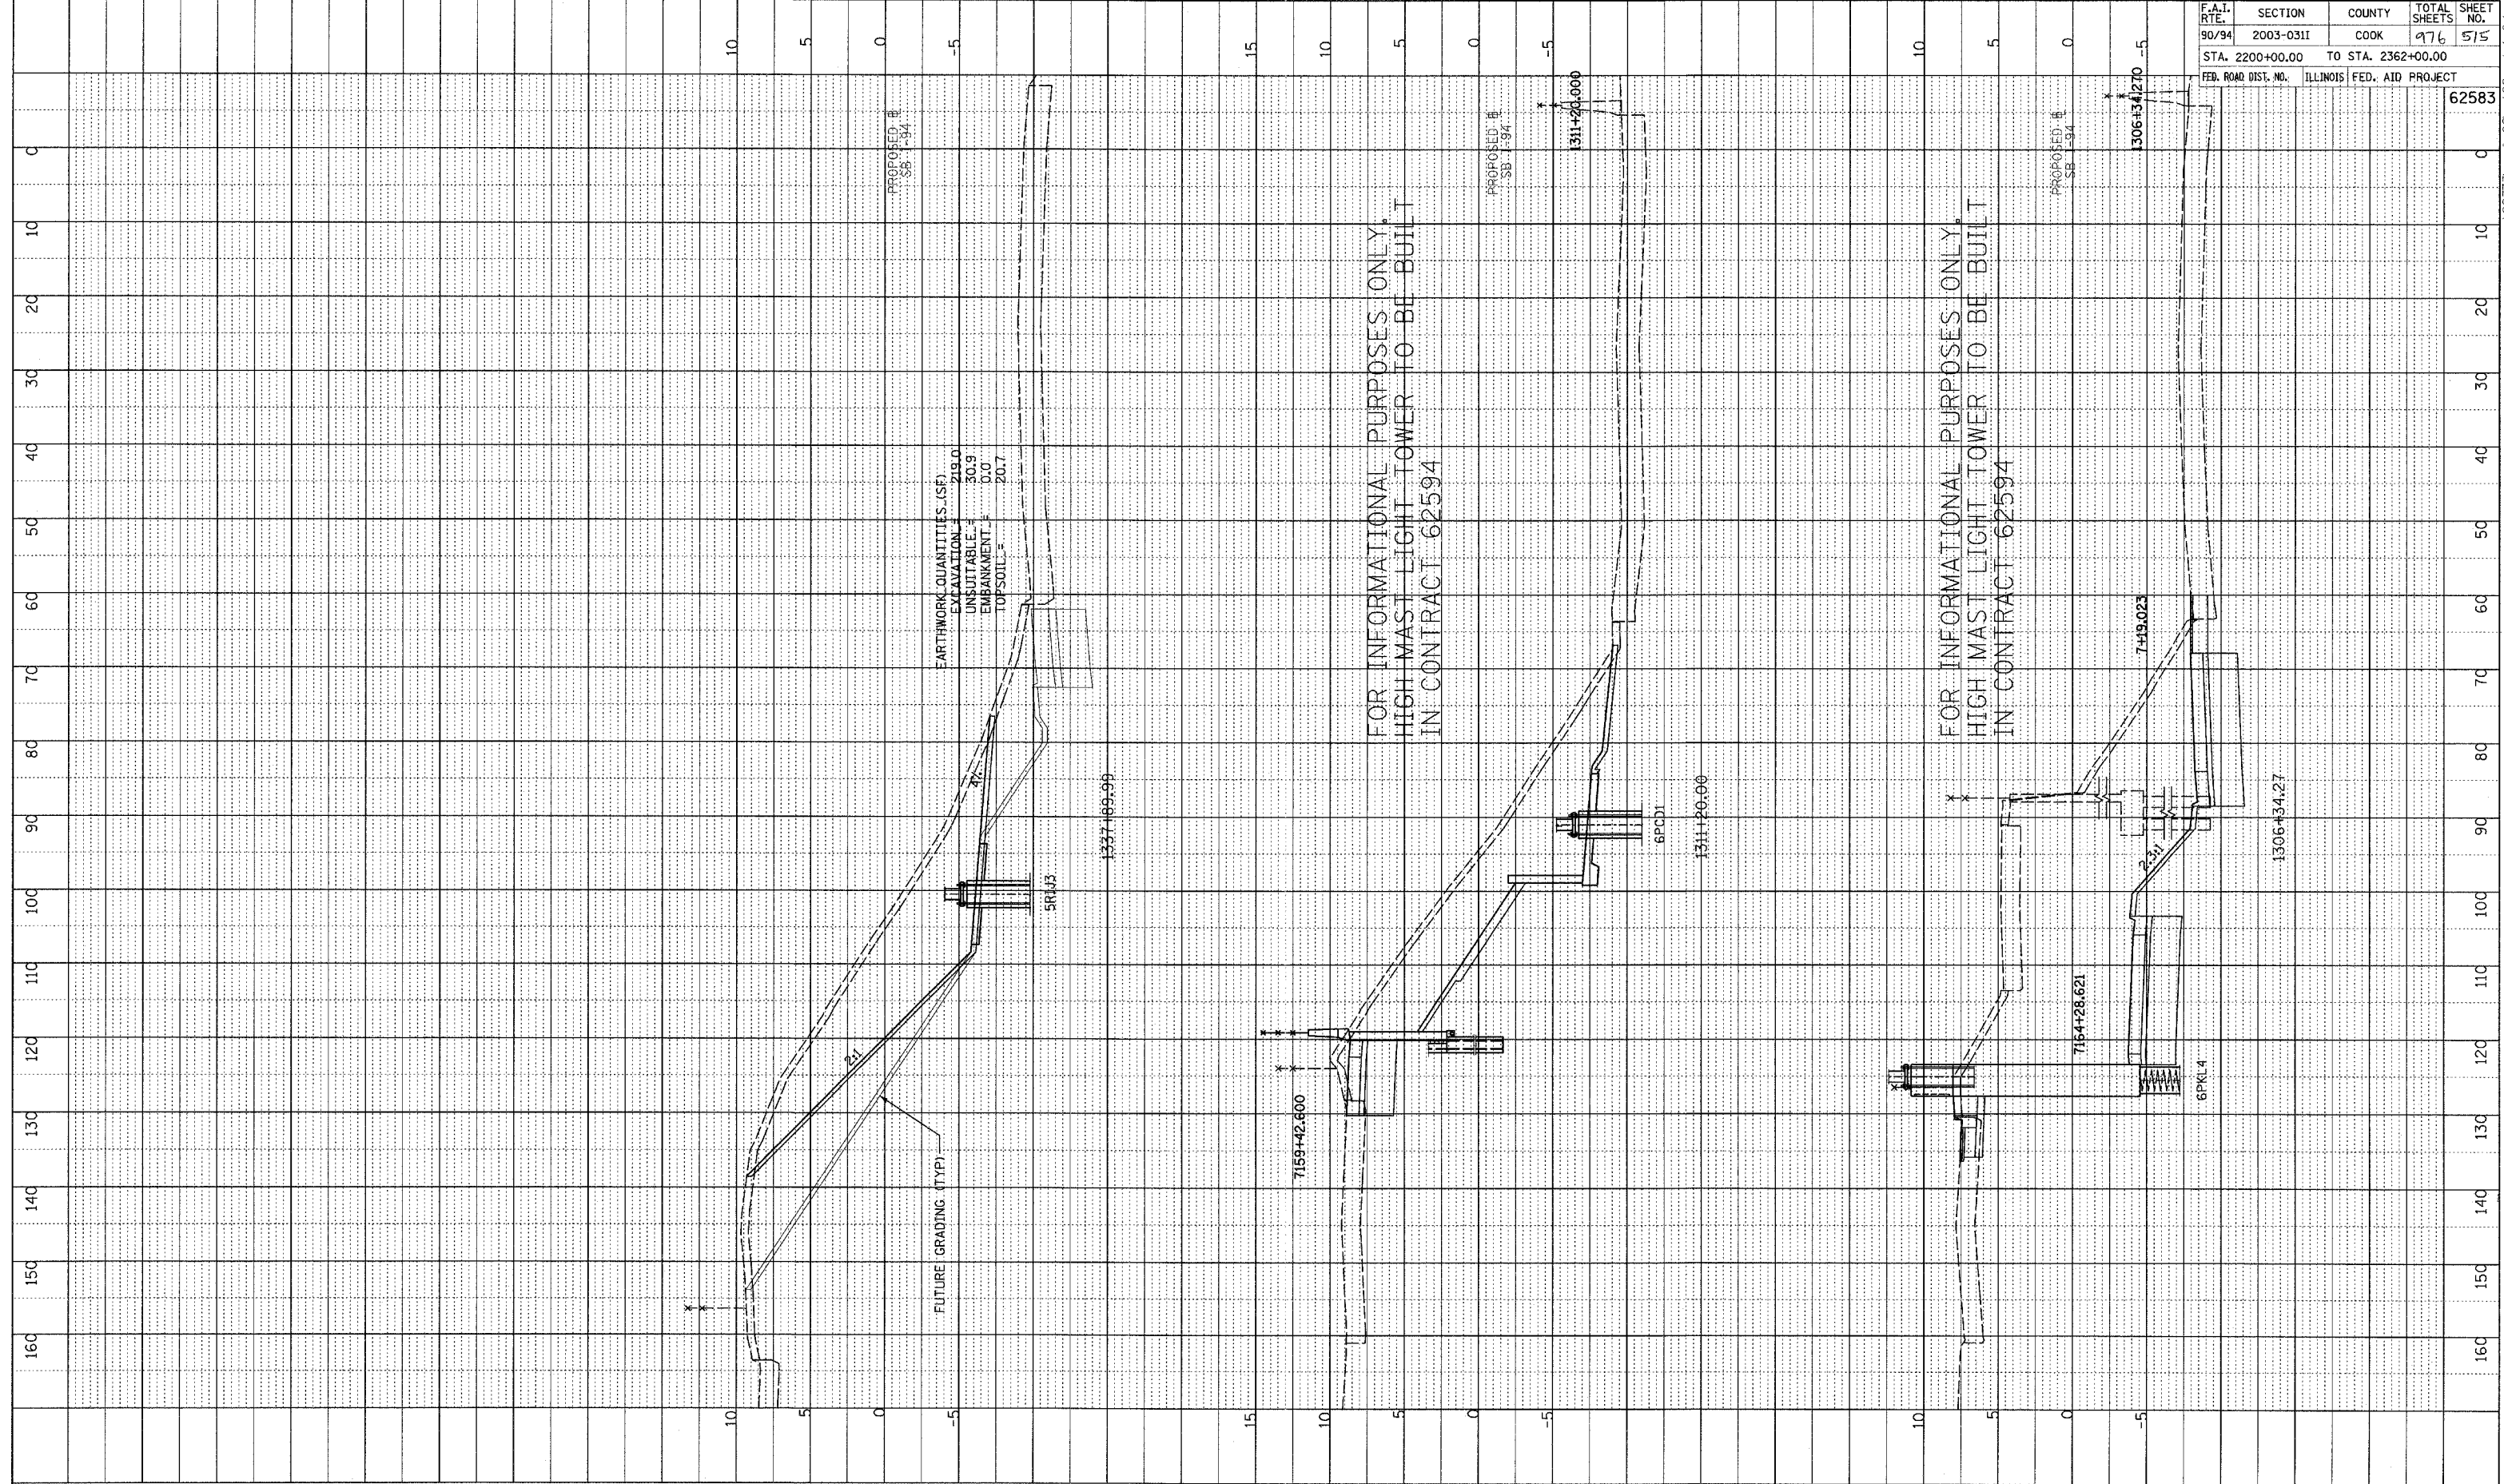


PROFILE
 SURVEYED
 GRAVELS CHECKED
 BEAM NOTED
 STRUCTURE NOTATIONS CTRD
 NO.

F.A.I. RTE.	SECTION	COUNTY	TOTAL SHEETS	SHEET NO.
90/94	2003-0311	COOK	976	515
STA. 2200+00.00 TO STA. 2362+00.00		ILLINOIS FED. AID PROJECT		
FED. ROAD DIST. NO.		62583		

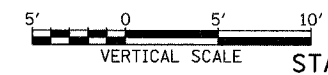

TYLIN INTERNATIONAL

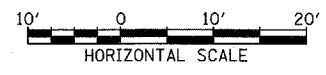

SB I-94 (DAN RYAN EXPRESSWAY)
 STA. 1306+34.27 TO STA. 1337+89.99

P:\02373\road\02\gpk02\sshsb_1.dgn