

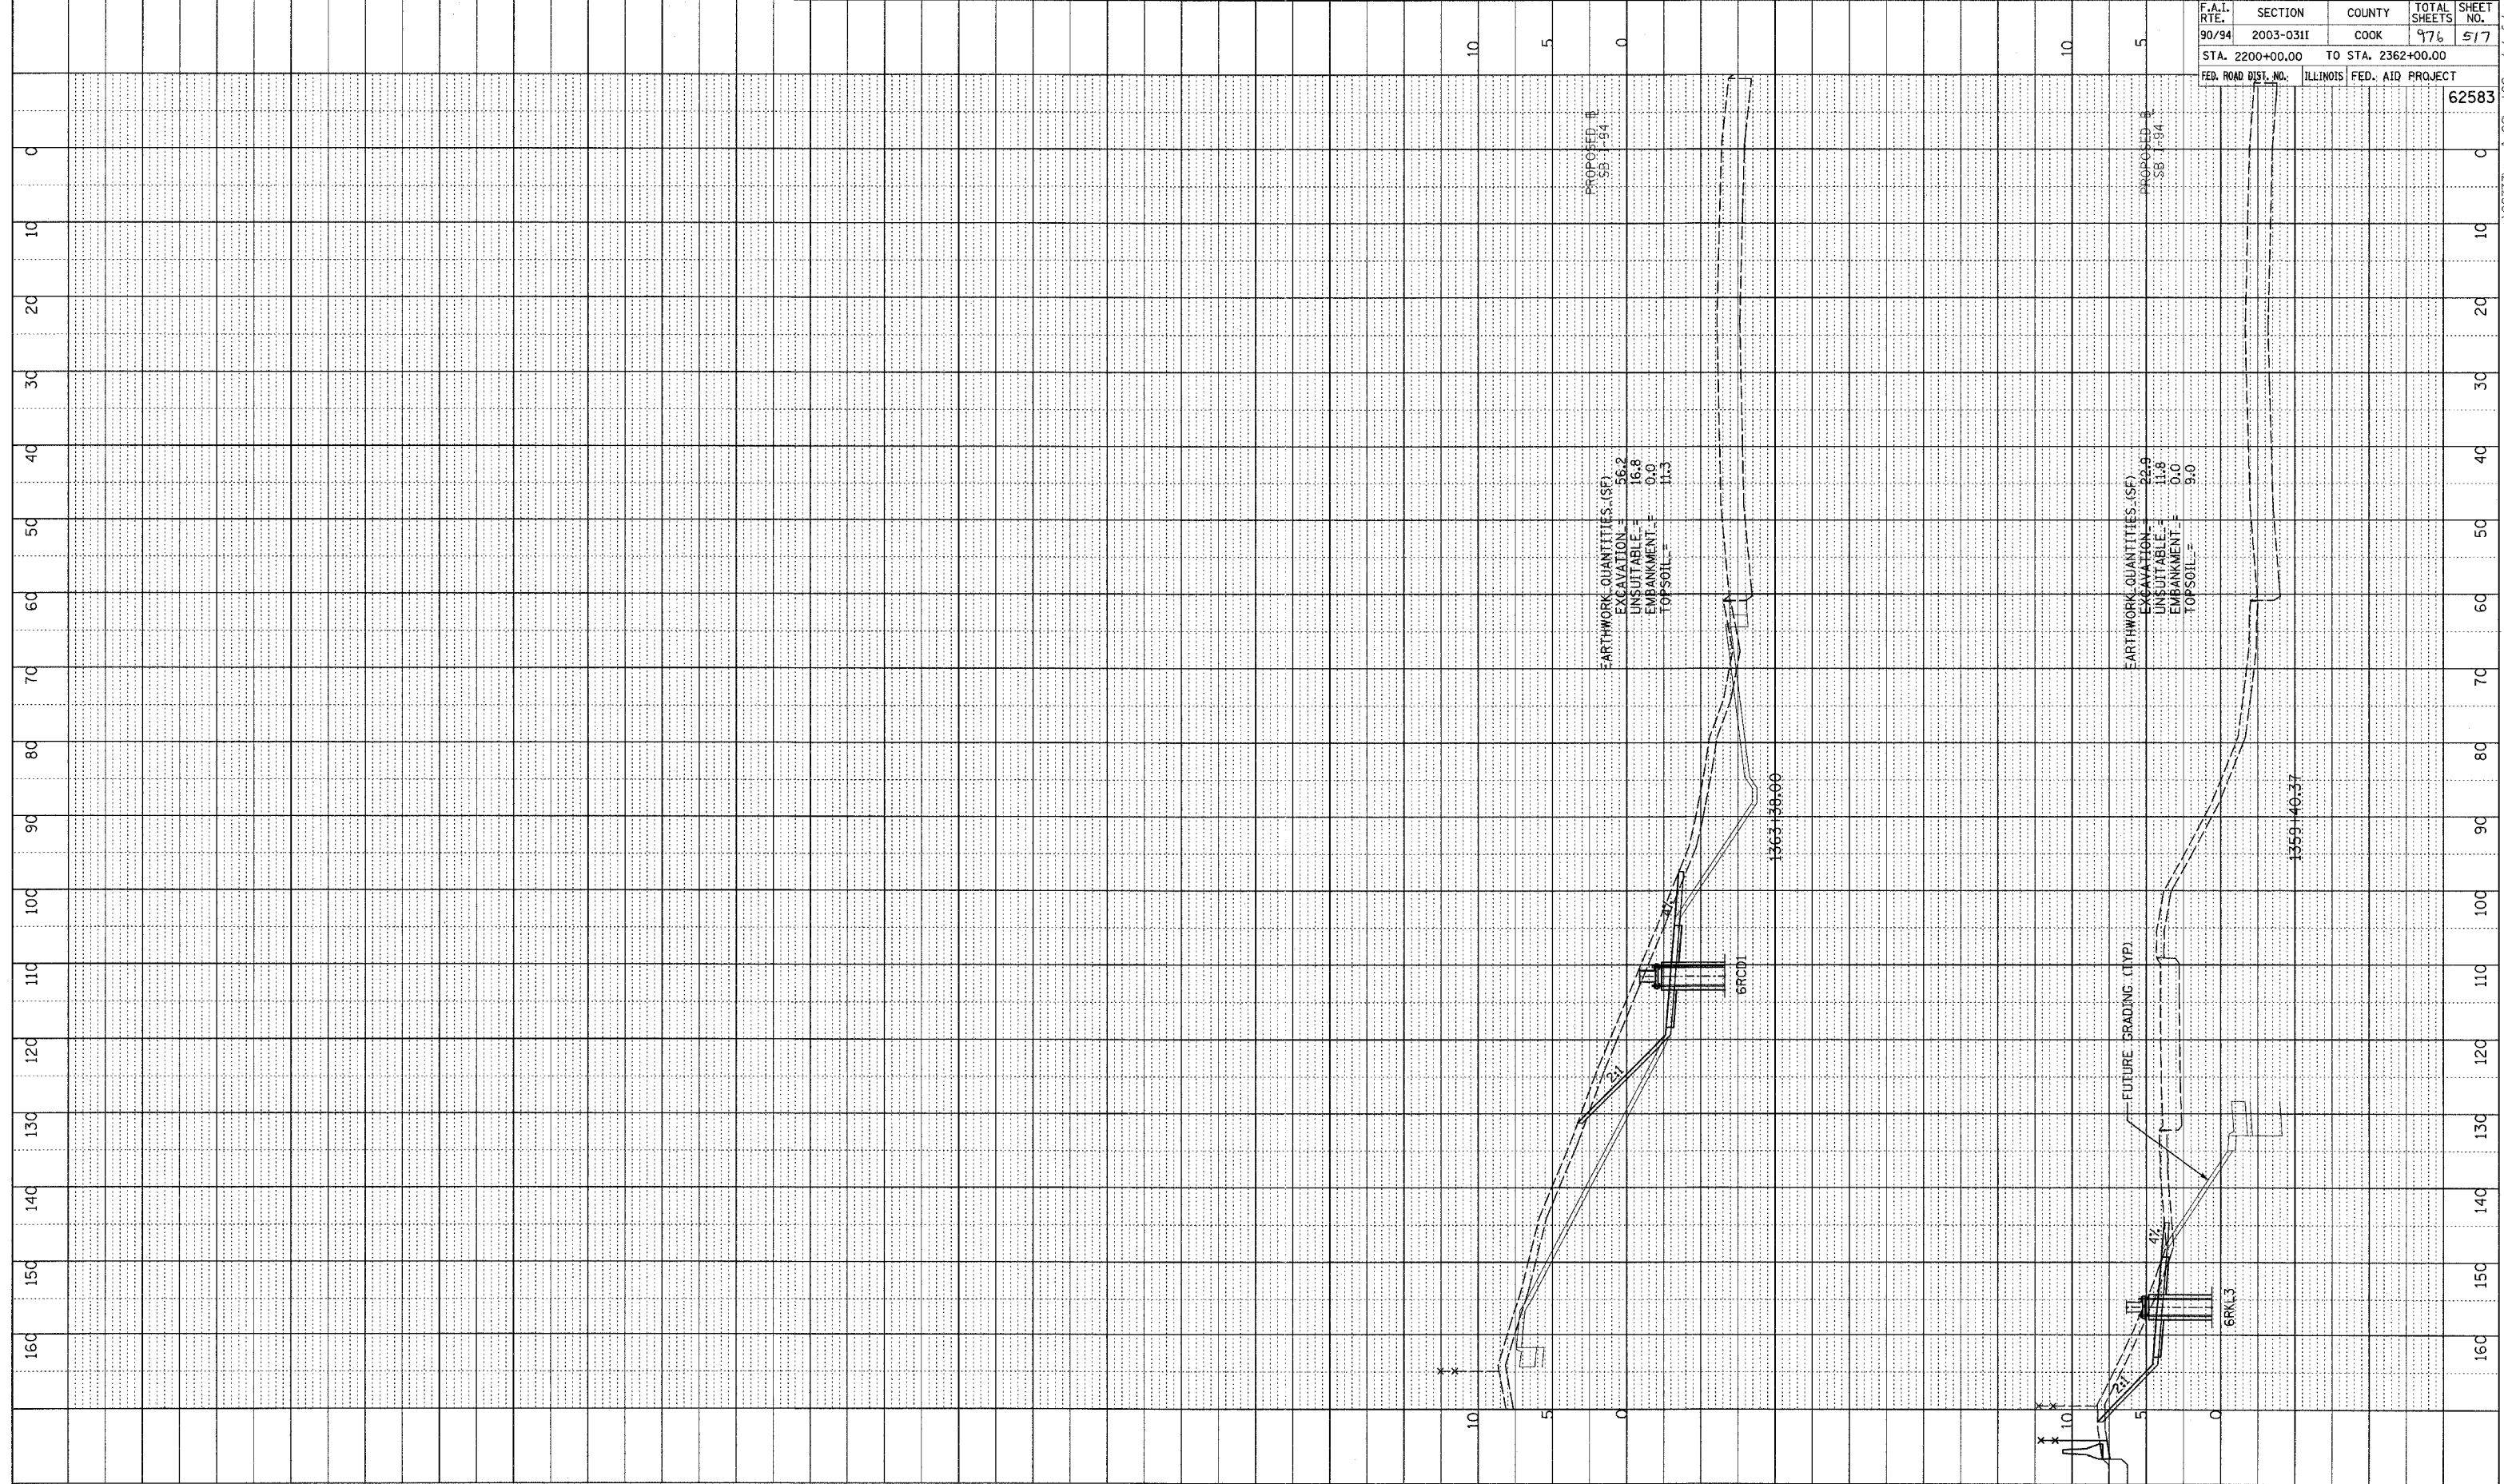


PROFILE SURVEYED
 NOTE BOOK GRADES CHECKED
 NO. REAM NOTED
 STRUCTURE NOTATIONS CHRG

F.A.I. RTE.	SECTION	COUNTY	TOTAL SHEETS	SHEET NO.
90/94	2003-0311	COOK	976	517
STA. 2200+00.00 TO STA. 2362+00.00		ILLINOIS FED. AID PROJECT		
FED. ROAD DIST. NO.		62583		

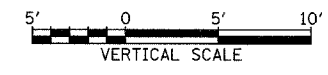

TYLIN INTERNATIONAL

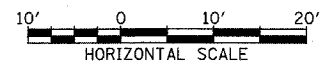

SB I-94 (DAN RYAN EXPRESSWAY)
STA. 1359+40.37 TO STA. 1363+38

P:\0231\3\road\02\gpr\02\assehb_1.dgn