

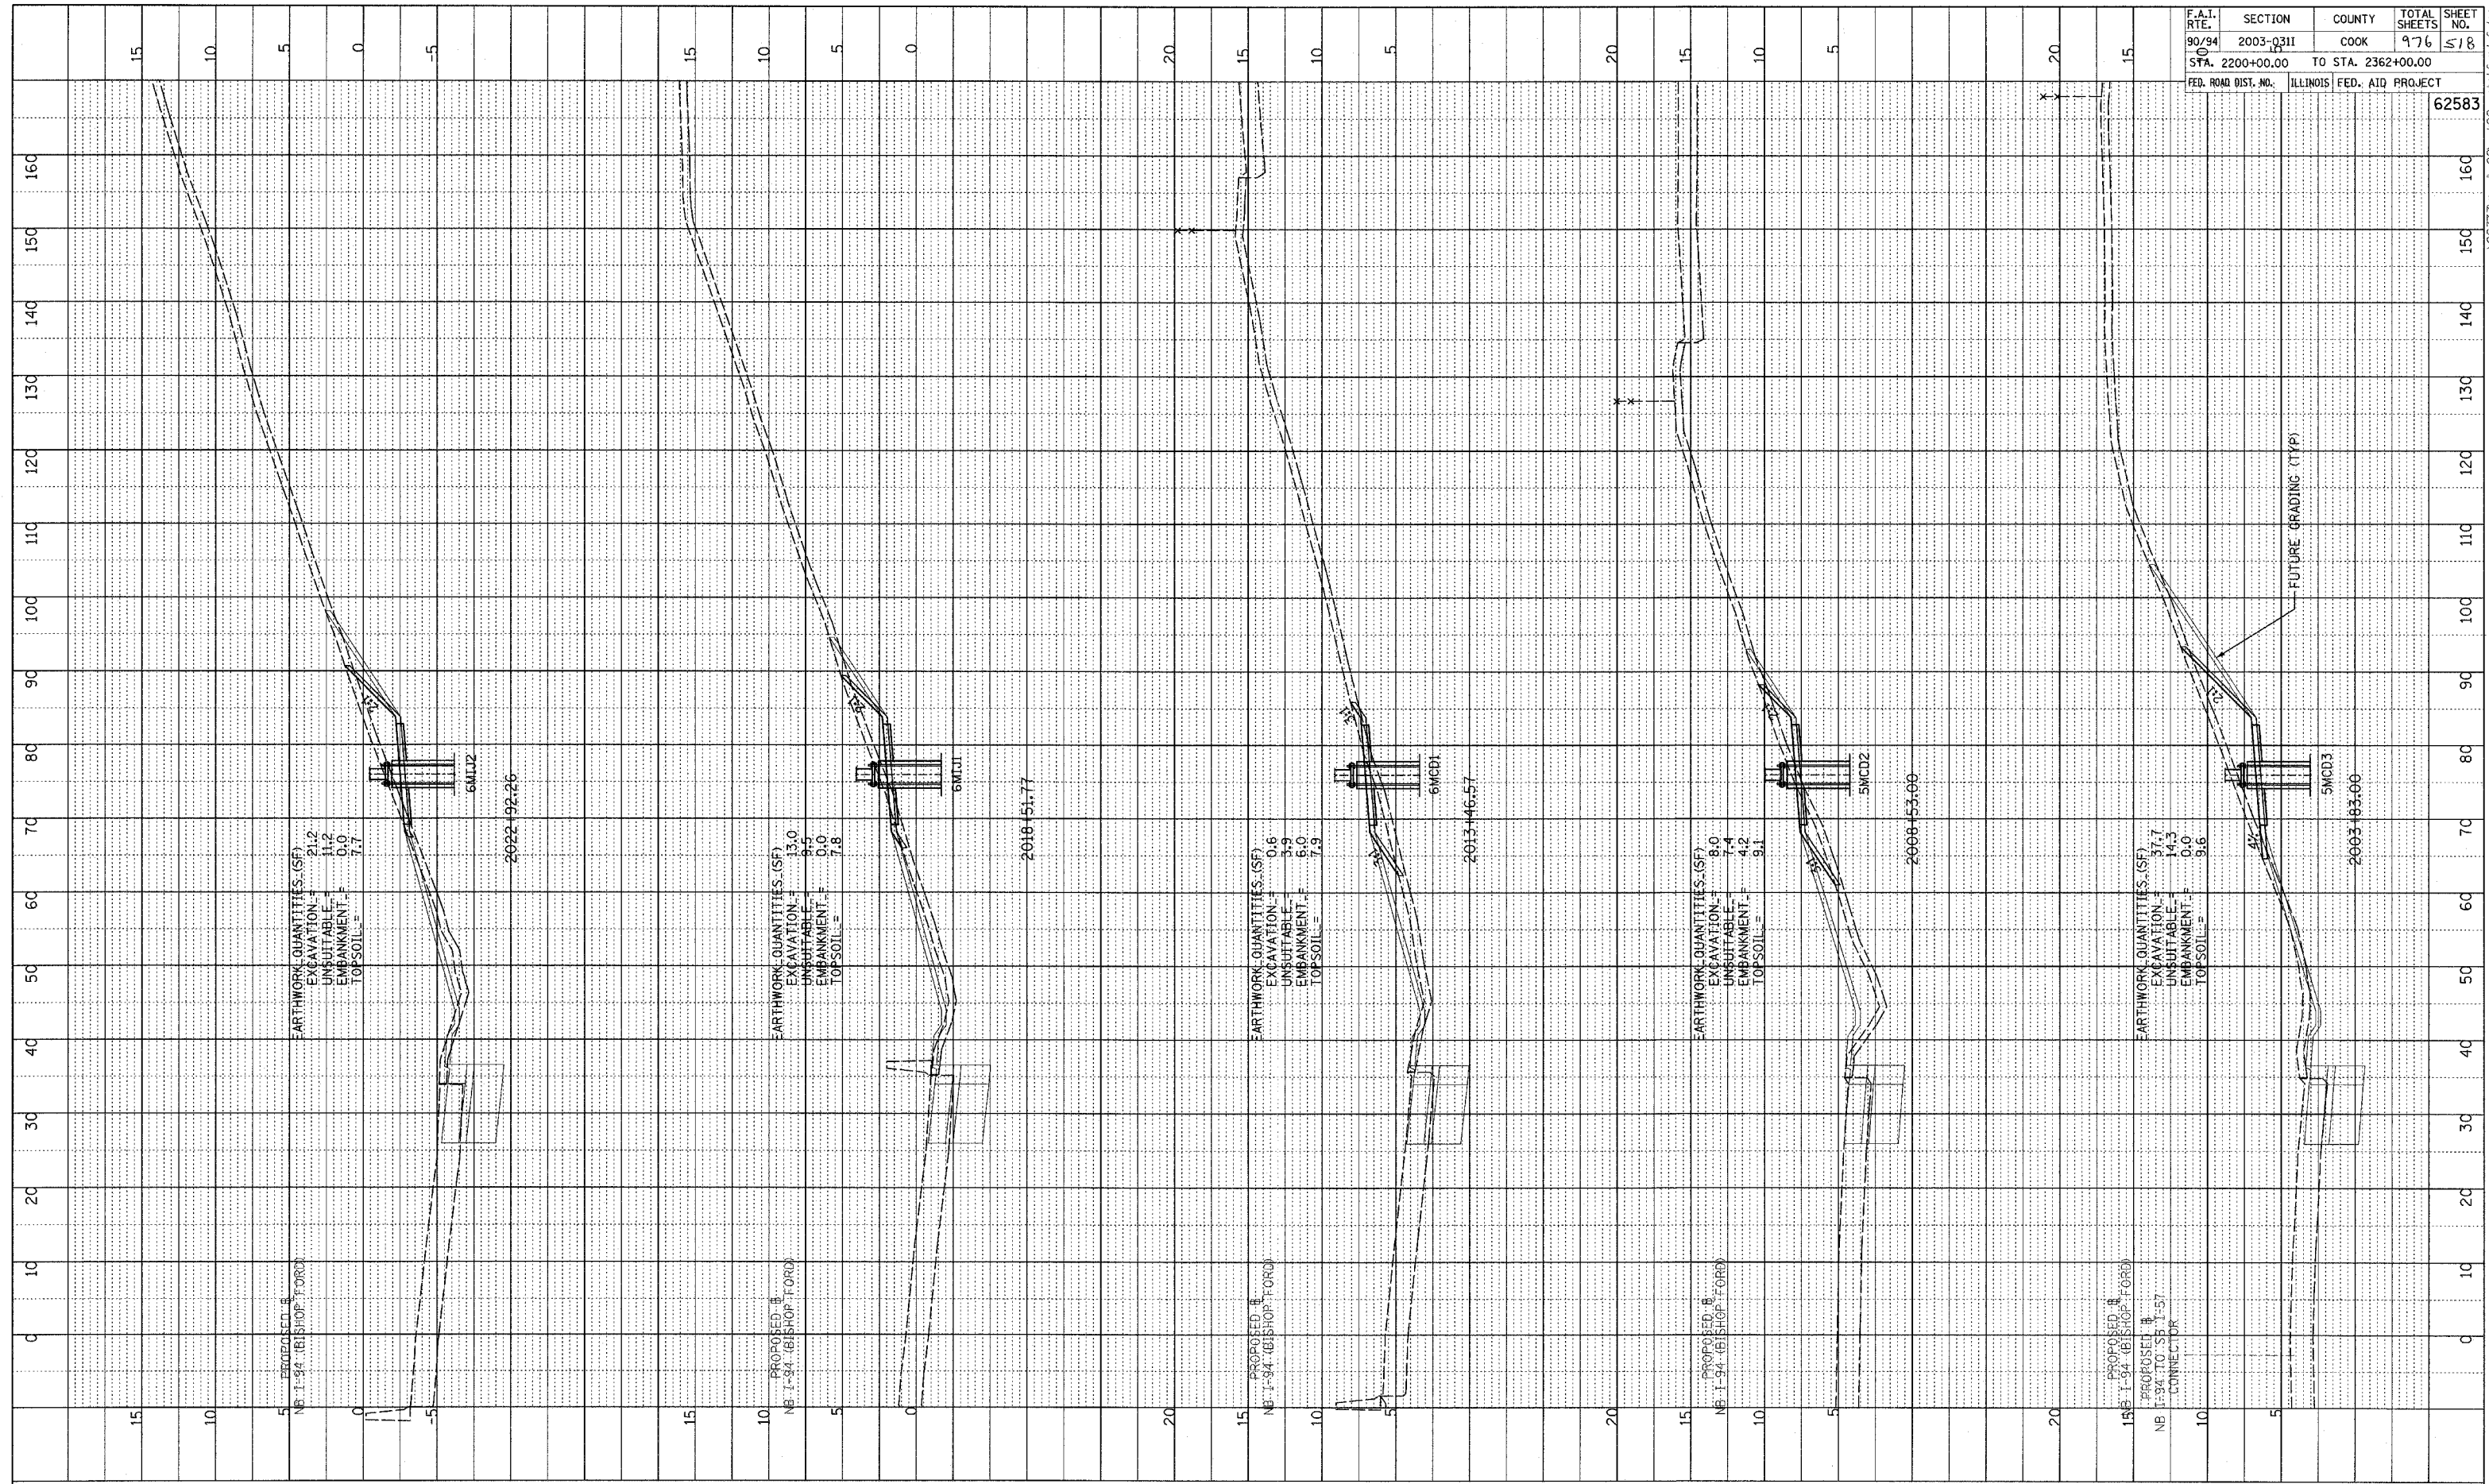


PROFILE SURVEYED  
 GRADES CHECKED  
 ELEVATIONS NOTED  
 STRUCTURE NOTATIONS CIP/RC  
 NO. \_\_\_\_\_

F.A.I. RTE.	SECTION	COUNTY	TOTAL SHEETS	SHEET NO.
90/94	2003-Q3II	COOK	976	518
STA. 2200+00.00 TO STA. 2362+00.00		ILLINOIS FED. AID PROJECT		
FED. ROAD DIST. NO.		62583		

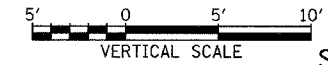

TYLIN INTERNATIONAL

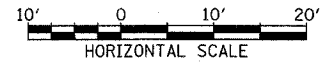

NB I-94 (BISHOP FORD FREEWAY)  
 STA. 2003+83 TO STA. 2022+92.26

P:\02313\road\02\gk02\ssm\brd.f.dgn