


FINAL SURVEY BY DATE
 SURVEYED BY
 NOTE BOOK NO.
 TEMPLATE AREAS CHECKED

ORIGINAL SURVEY BY DATE
 SURVEYED BY
 NOTE BOOK NO.
 TEMPLATE AREAS CHECKED

F.A.I. NO.	SECTION	COUNTY	TOTAL SHEETS	SHEET NO.
90/94	2003-0311	COOK	976	576
62583				
FED. ROAD DIST. NO. 1 ILLINOIS FED. AID PROJECT				

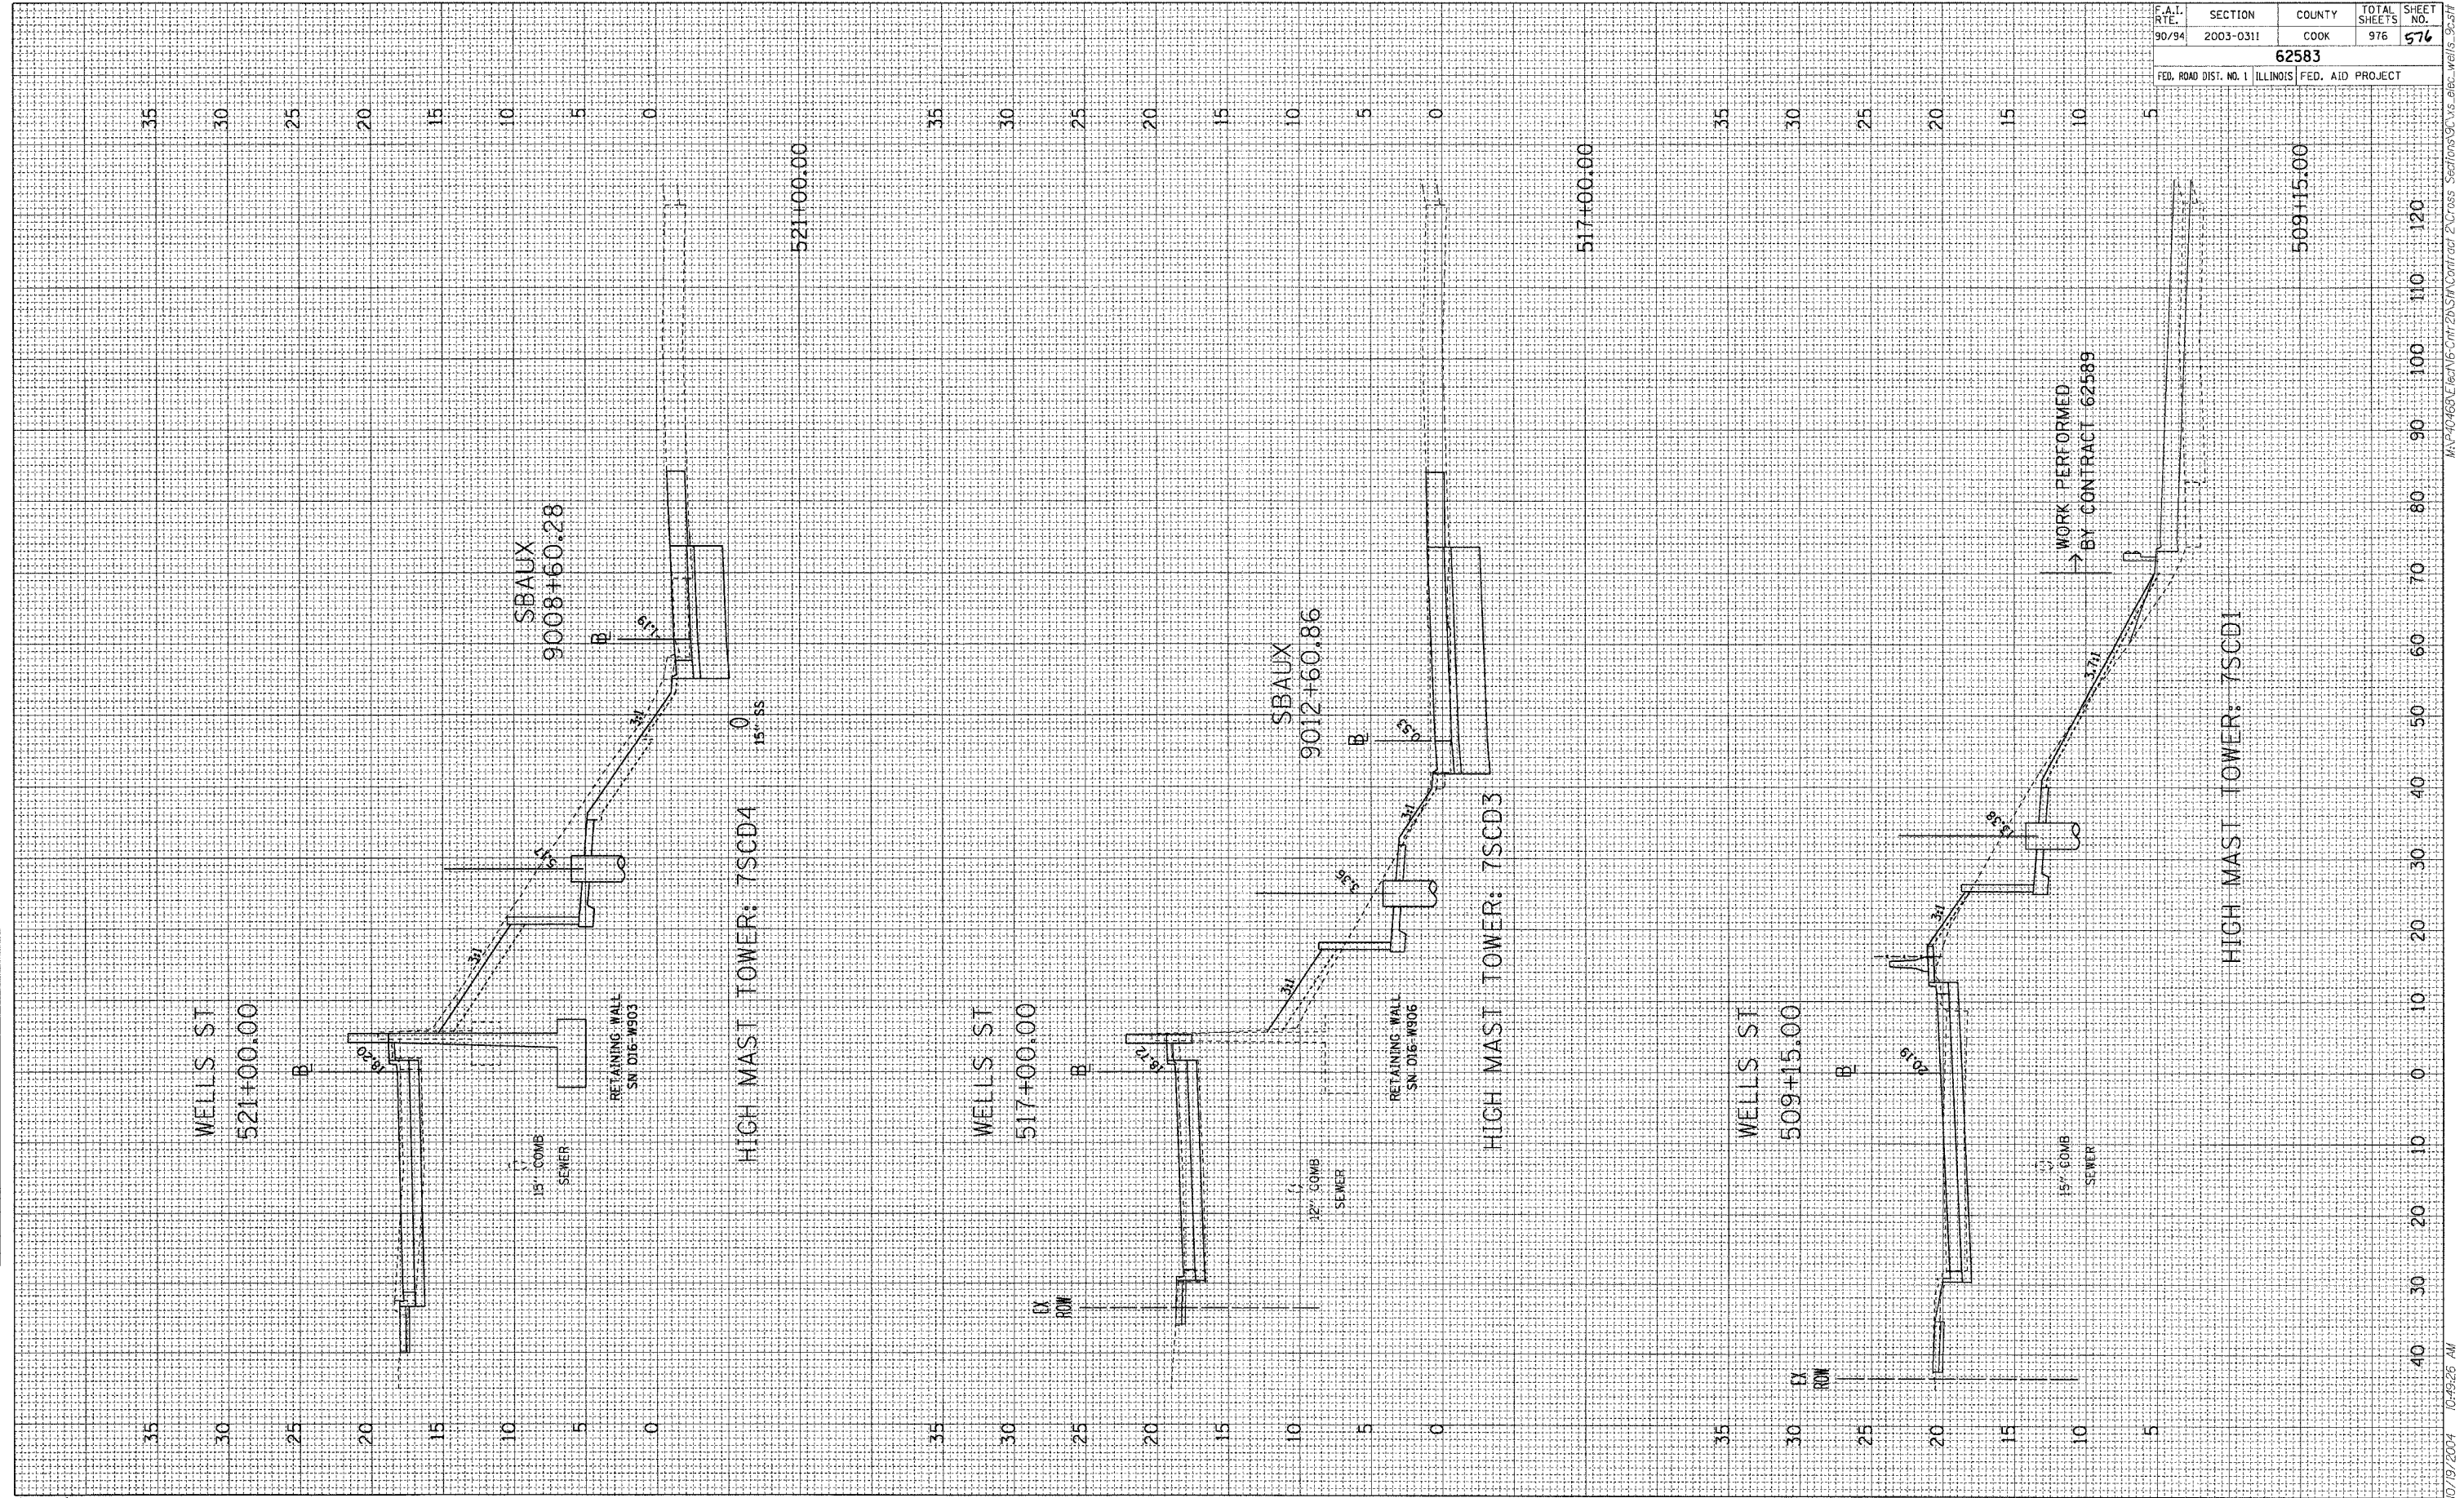

10/19/2004 10:49:26 AM M:\P\0465C\lect\6-Cmr 2b\5\m\Contrat\2\Cross Sections\CV vs. elev. wells_9c317