


PROFILE SURVEYED BY DATE
 PLOTTED BY
 NOTE BOOK NO. _____
 STRUCTURE NOTATION CHRD

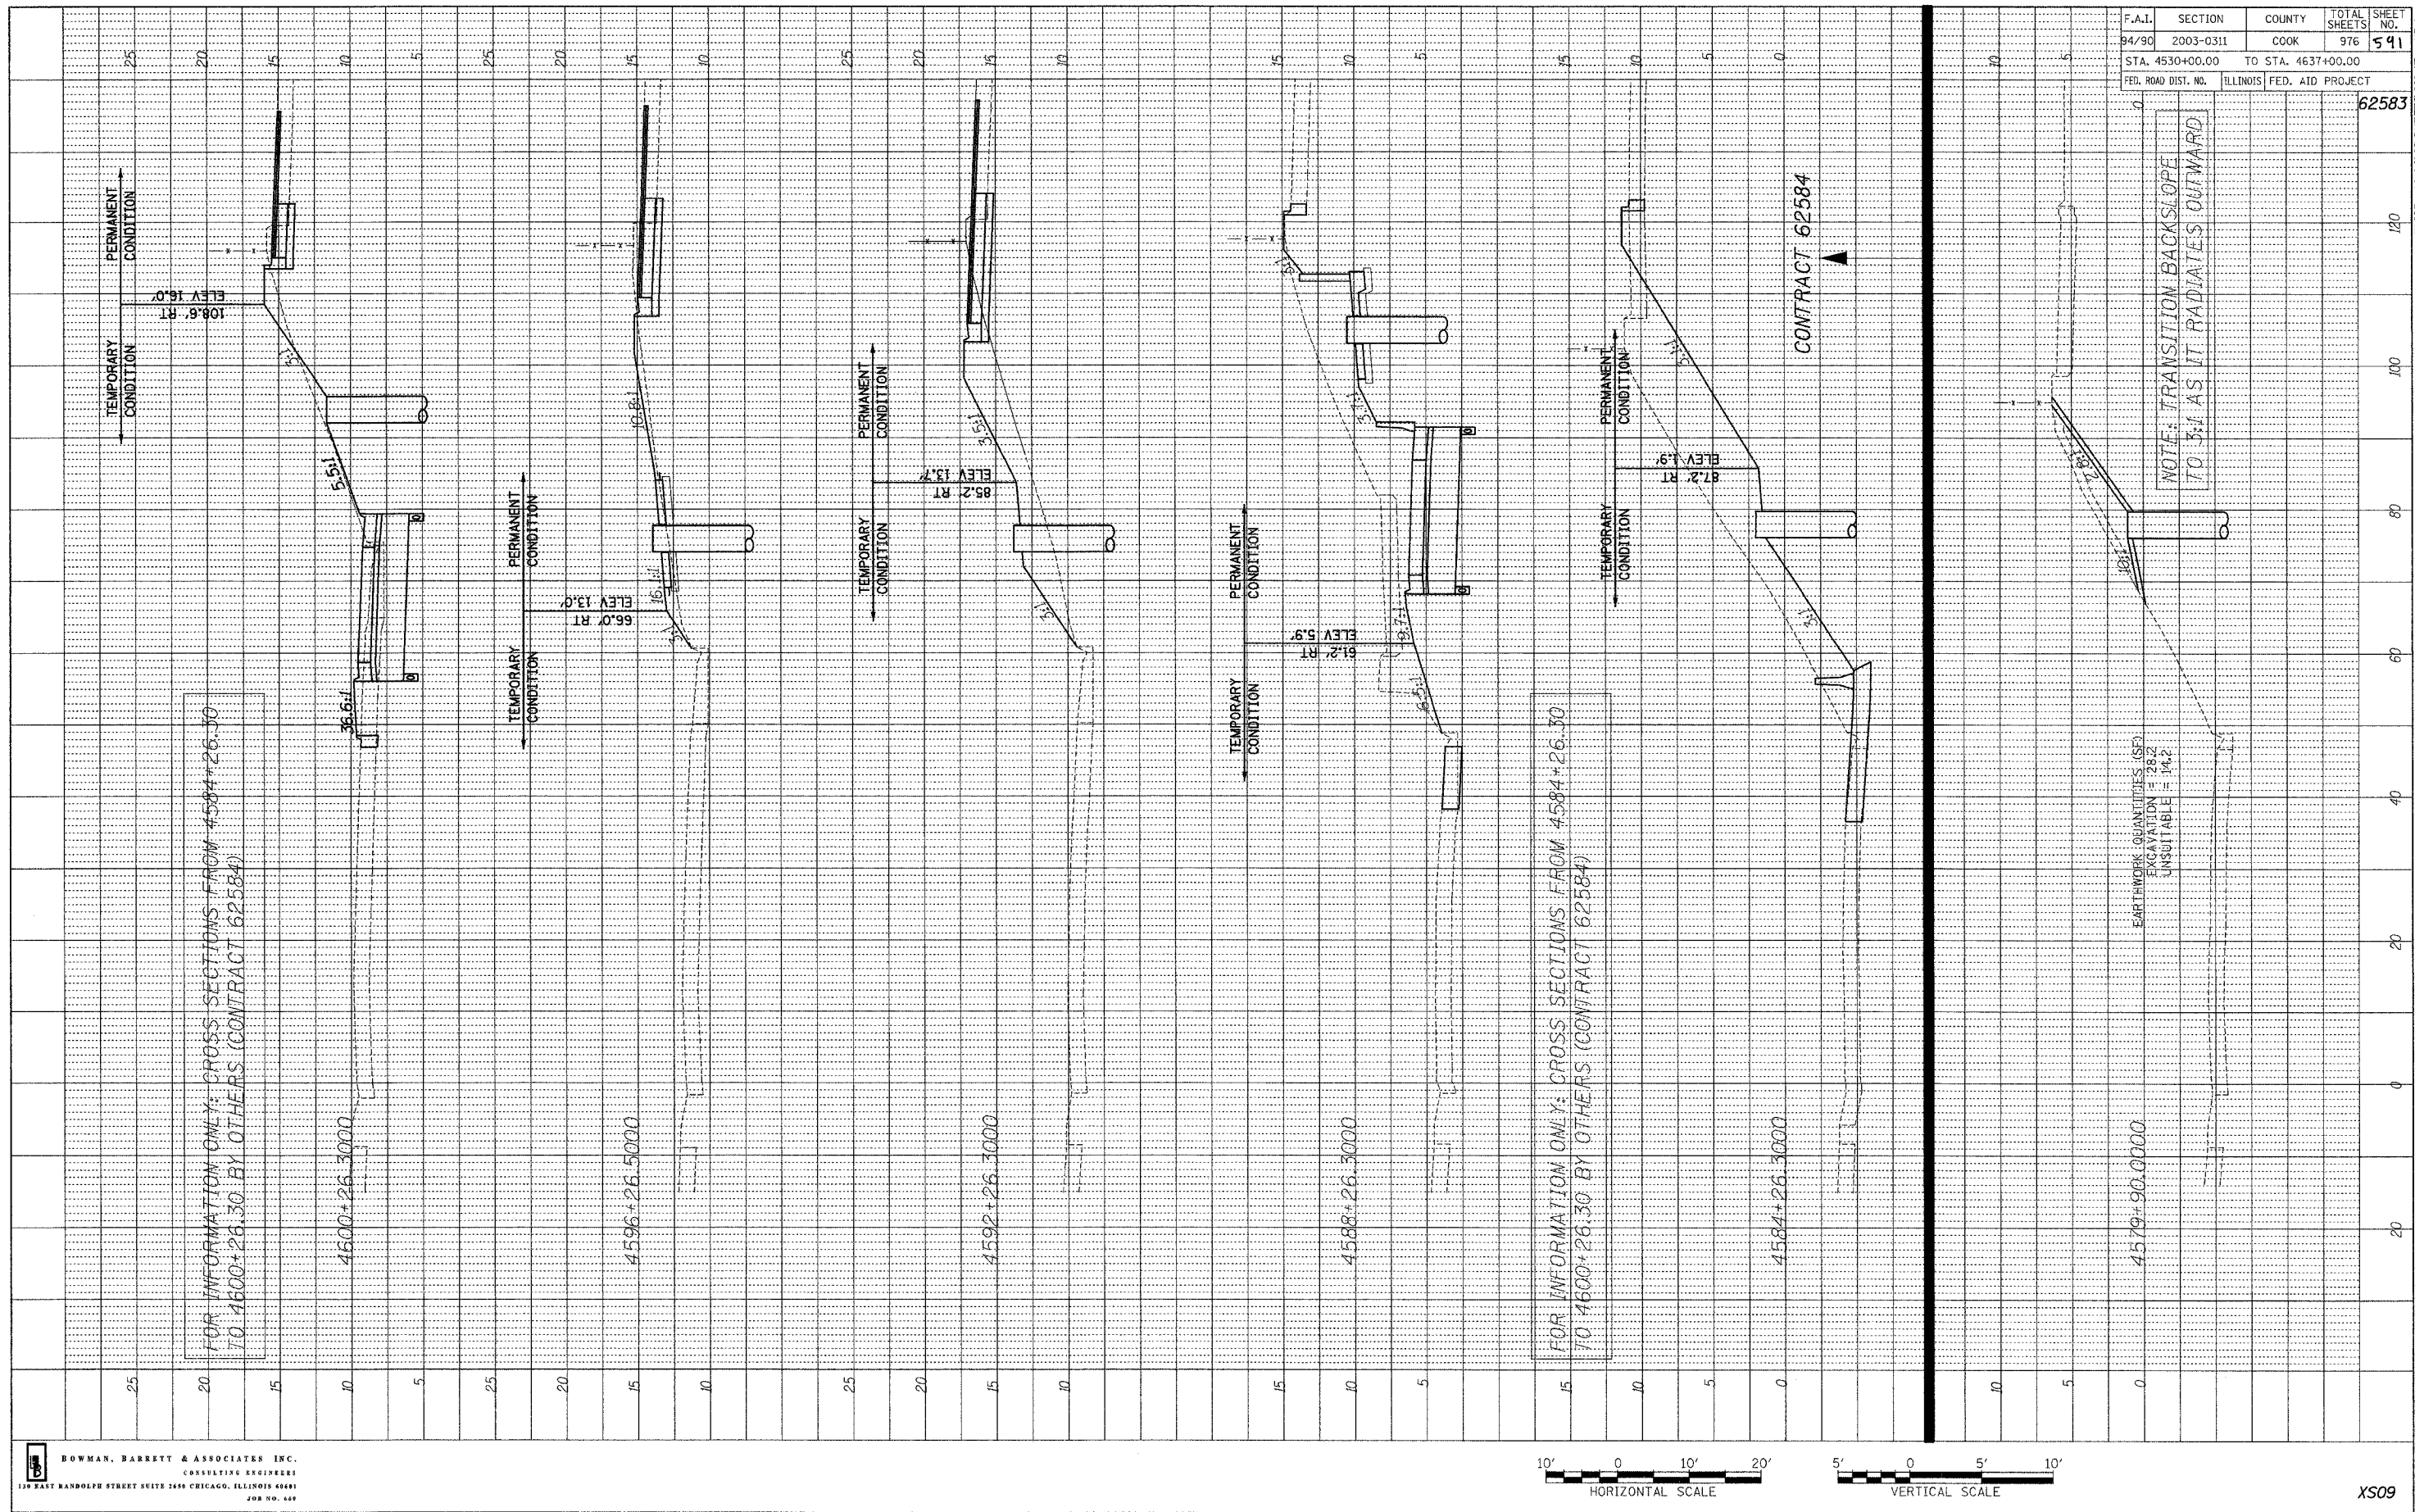

FOR INFORMATION ONLY: CROSS SECTIONS FROM 4584+26.30 TO 4600+26.30 BY OTHERS (CONTRACT 62584)

FOR INFORMATION ONLY: CROSS SECTIONS FROM 4584+26.30 TO 4600+26.30 BY OTHERS (CONTRACT 62584)

EARTHWORK QUANTITIES (SQ)
 EXCAVATION = 28.2
 UNSUITABLE = 14.2

NOTE: TRANSITION BACKSLOPE TO 3:1 AS IT RADIATES OUTWARD

CONTRACT 62584

BOWMAN, BARRETT & ASSOCIATES INC.
 CONSULTING ENGINEERS
 137 EAST WASHINGTON STREET SUITE 2400 CHICAGO, ILLINOIS 60601
 312.467.4400

10' 0 10' 20'
 HORIZONTAL SCALE
 5' 0 5' 10'
 VERTICAL SCALE

F.A.I.	SECTION	COUNTY	TOTAL SHEETS	SHEET NO.
94/90	2003-0311	COOK	976	541
STA. 4530+00.00		TO STA. 4637+00.00		
FED. ROAD DIST. NO.		ILLINOIS	FED. AID PROJECT	
		62583		