

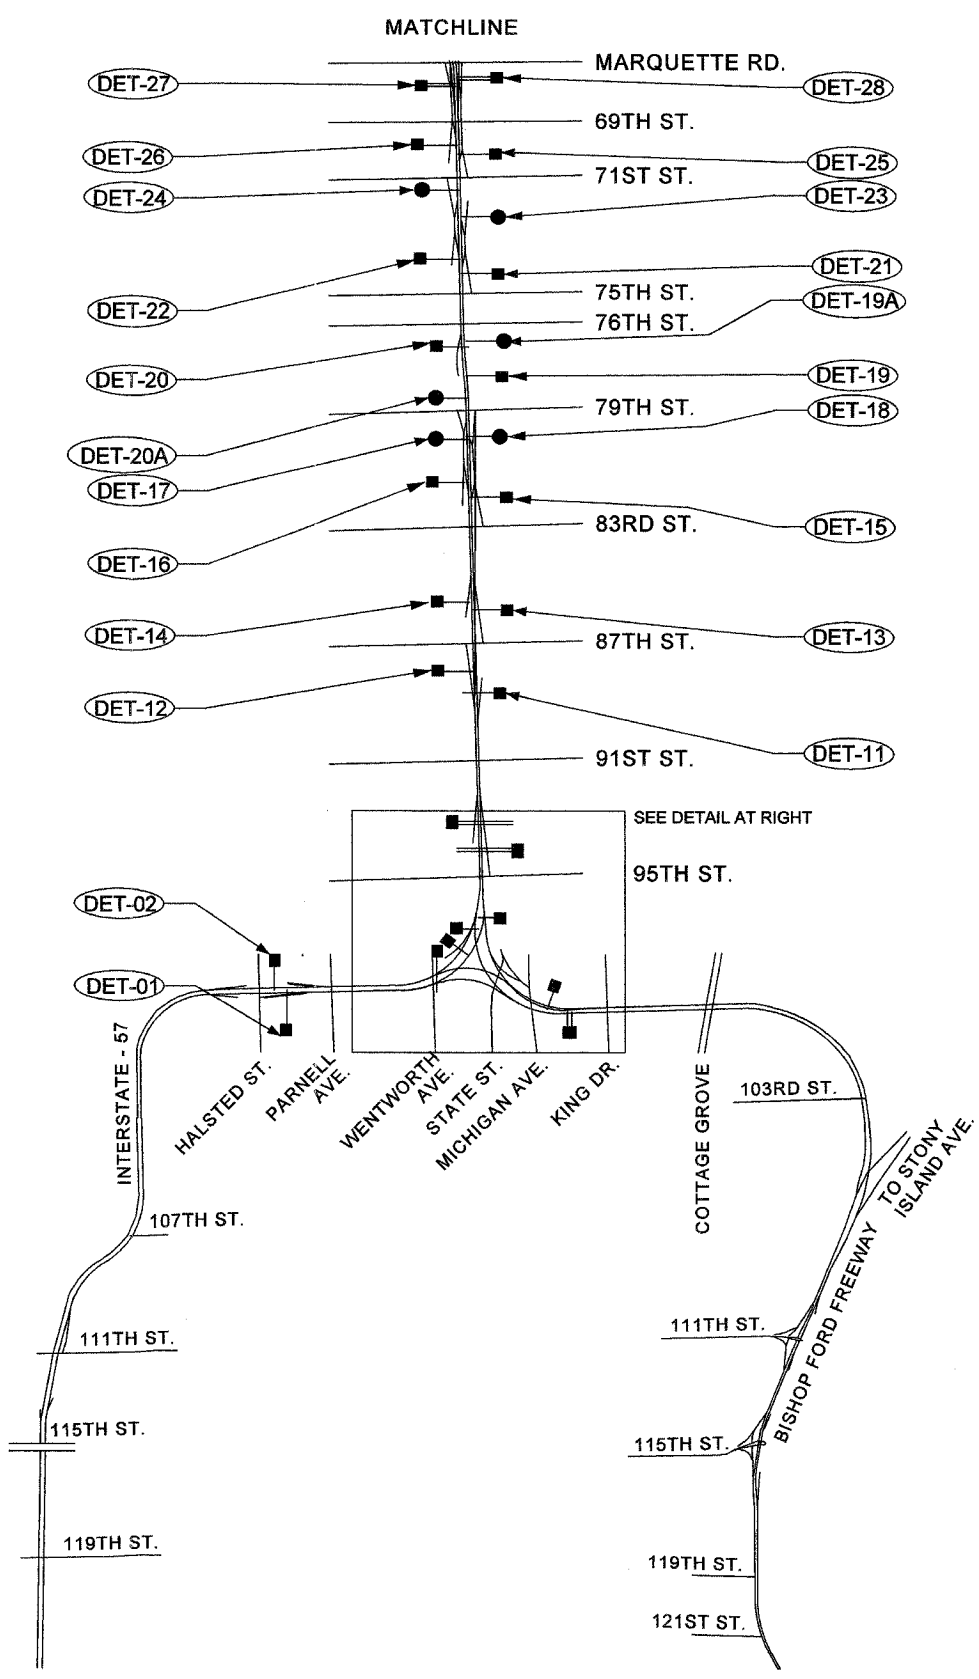
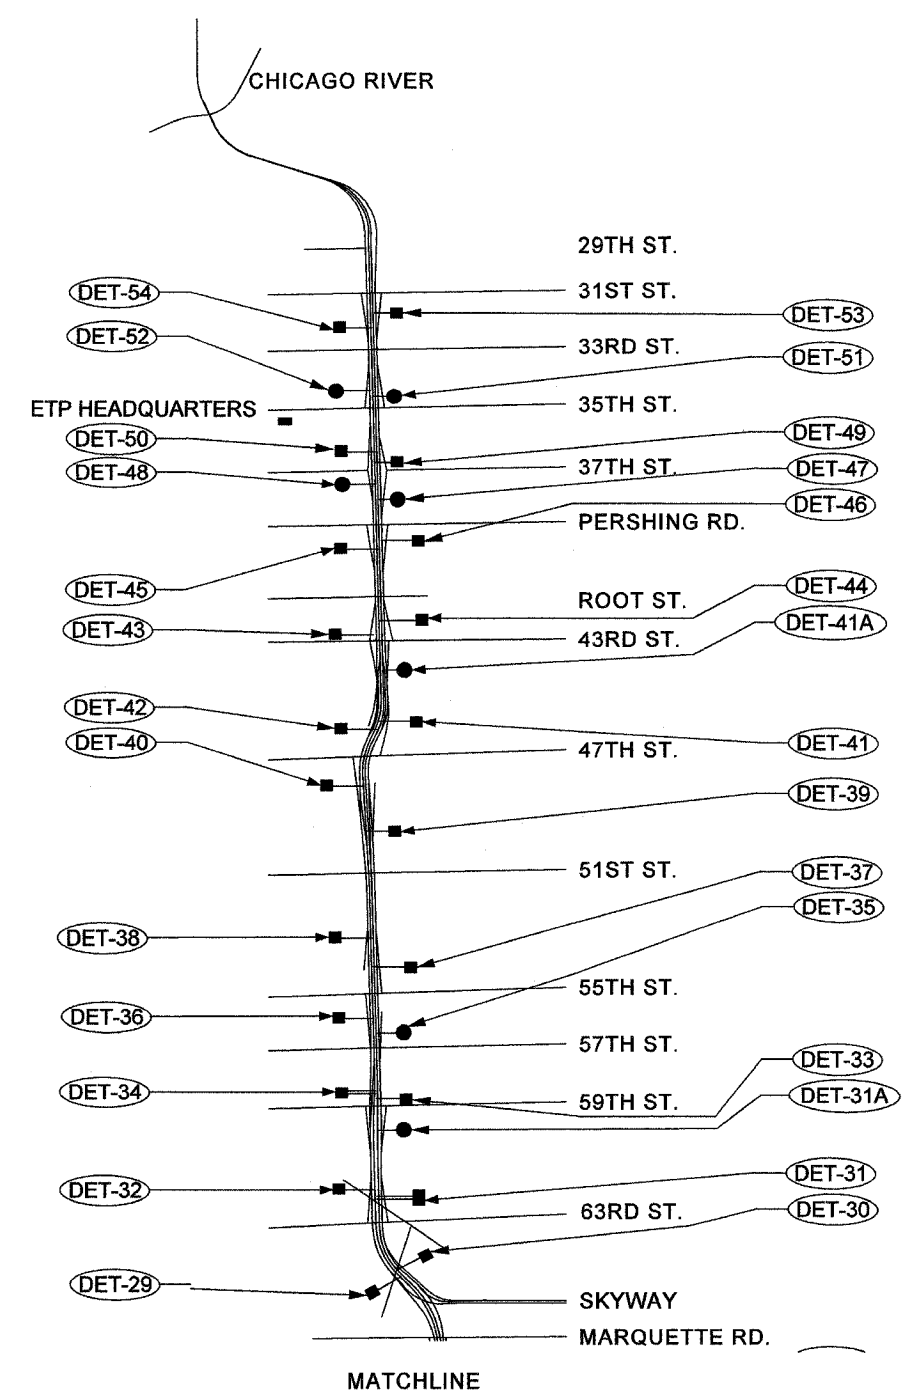


SECTION	COUNTY	TOTAL SHEETS	SHEET NO.
2003-0311	COOK	976	411
STA. TO STA.		FED. ROAD DIST. NO. ILLINOIS FED. AID PROJECT	
62583			

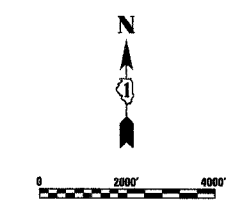

LEGEND		
FEATURE	SYMBOL-PROPOSED	SYMBOL-EXISTING
DYNAMIC MESSAGE SIGN	[Symbol]	[Symbol]
SYSTEM DETECTOR STATION - RAMP	[Symbol]	[Symbol]
SYSTEM DETECTOR STATION - SPOT	[Symbol]	[Symbol]
SYSTEM DETECTOR STATION - FULL	[Symbol]	[Symbol]
CCTV CAMERA ASSEMBLY	[Symbol]	[Symbol]
FUTURE CAMERA LOCATION	[Symbol]	NA
COMMUNICATION HUB	[Symbol]	[Symbol]
RAMP METER SIGNAL HEAD	[Symbol]	[Symbol]
HAR ANTENNA	[Symbol]	[Symbol]
FLASHING BEACON SIGN	[Symbol]	[Symbol]

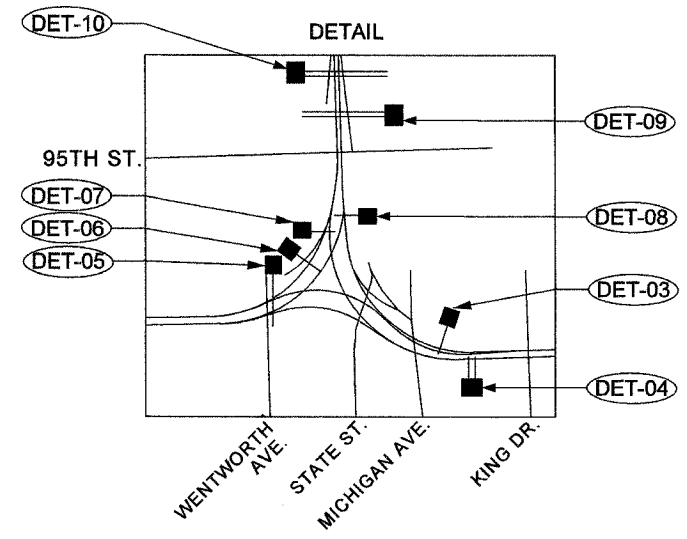

**Edwards AND Kelcey**  
 ONE NORTH FRANKLIN  
 CHICAGO, IL 60606  
 PHONE: (312) 251-3000  
 FAX: (312) 251-3015  
 WEB: WWW.EKCORP.COM

REVISIONS	
NAME	DATE

ILLINOIS DEPARTMENT OF TRANSPORTATION  
 F.A.I. 94/90 (DAN RYAN EXPRESSWAY)  
 31st STREET to I-57  
 SYSTEM DETECTOR STATION SUBSYSTEM  
 SCALE: 1"=2000'  
 DATE: October 29, 2004  
 DRAWN BY: MJL  
 CHECKED BY: GFR

10/15/2004 03:40:08 PM