

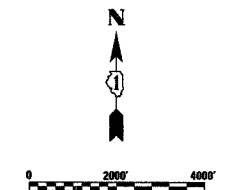


SECTION	COUNTY	TOTAL SHEETS	SHEET NO.
2003-0311	COOK	976	413
STA. 62583	TO STA.		
FED. ROAD DIST. NO.	ILLINOIS FED. AID PROJECT		
62583			

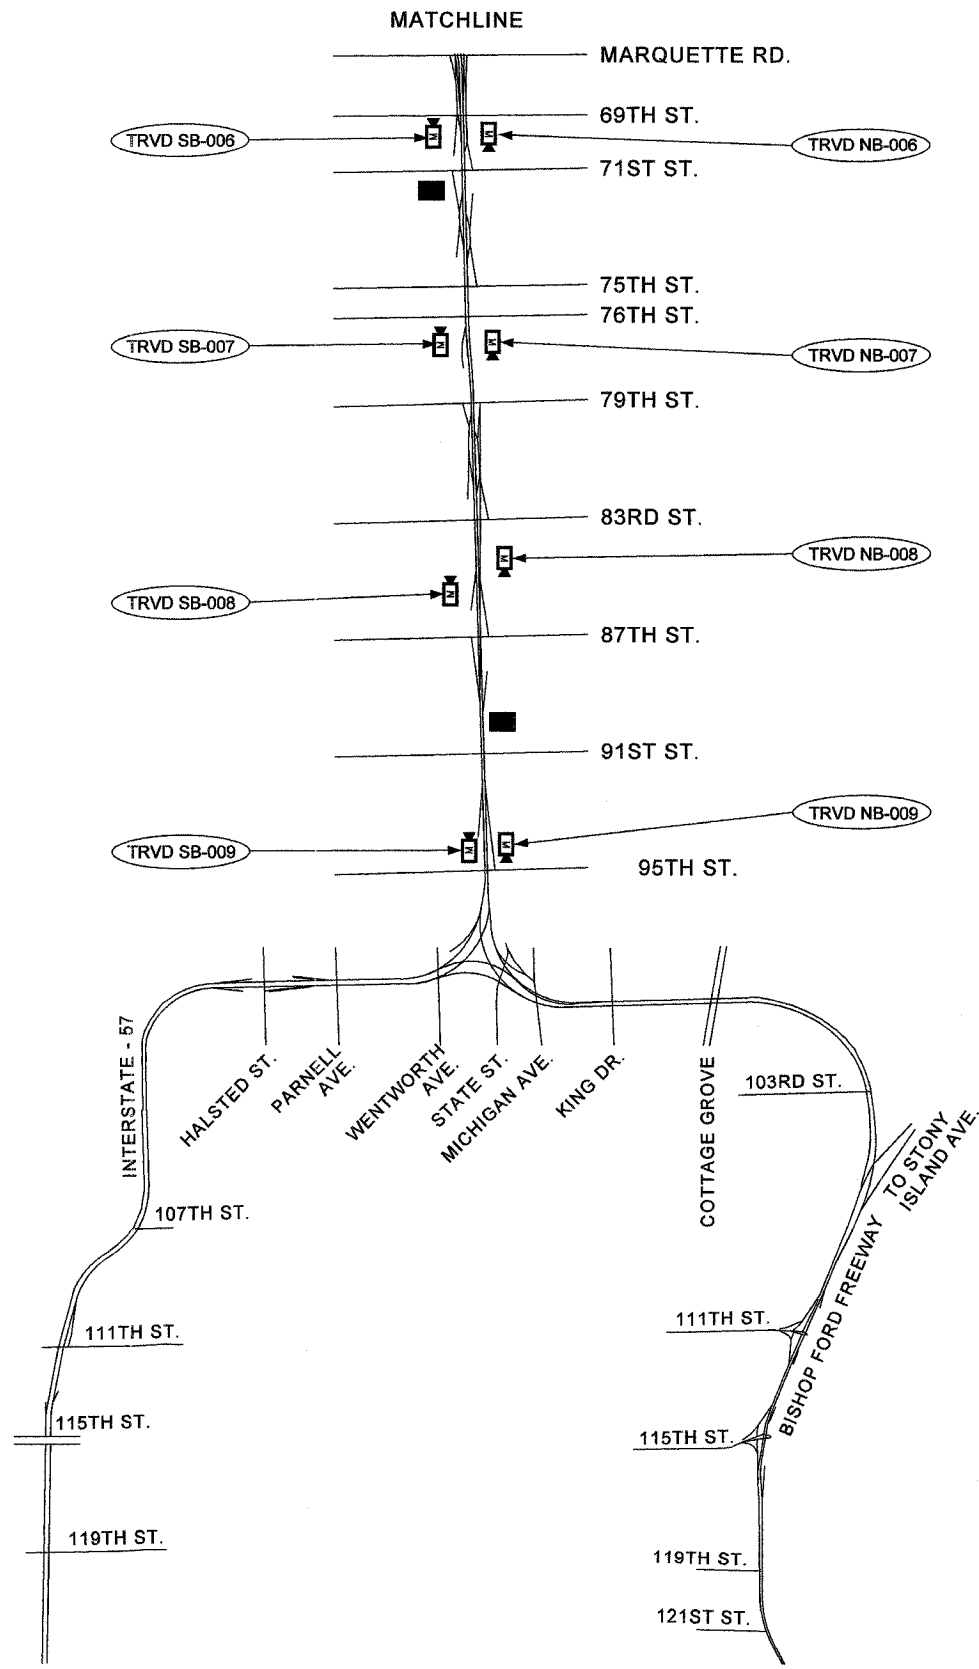

P:\030019\0311\16\cadd\sys07\2007\2e.dwg

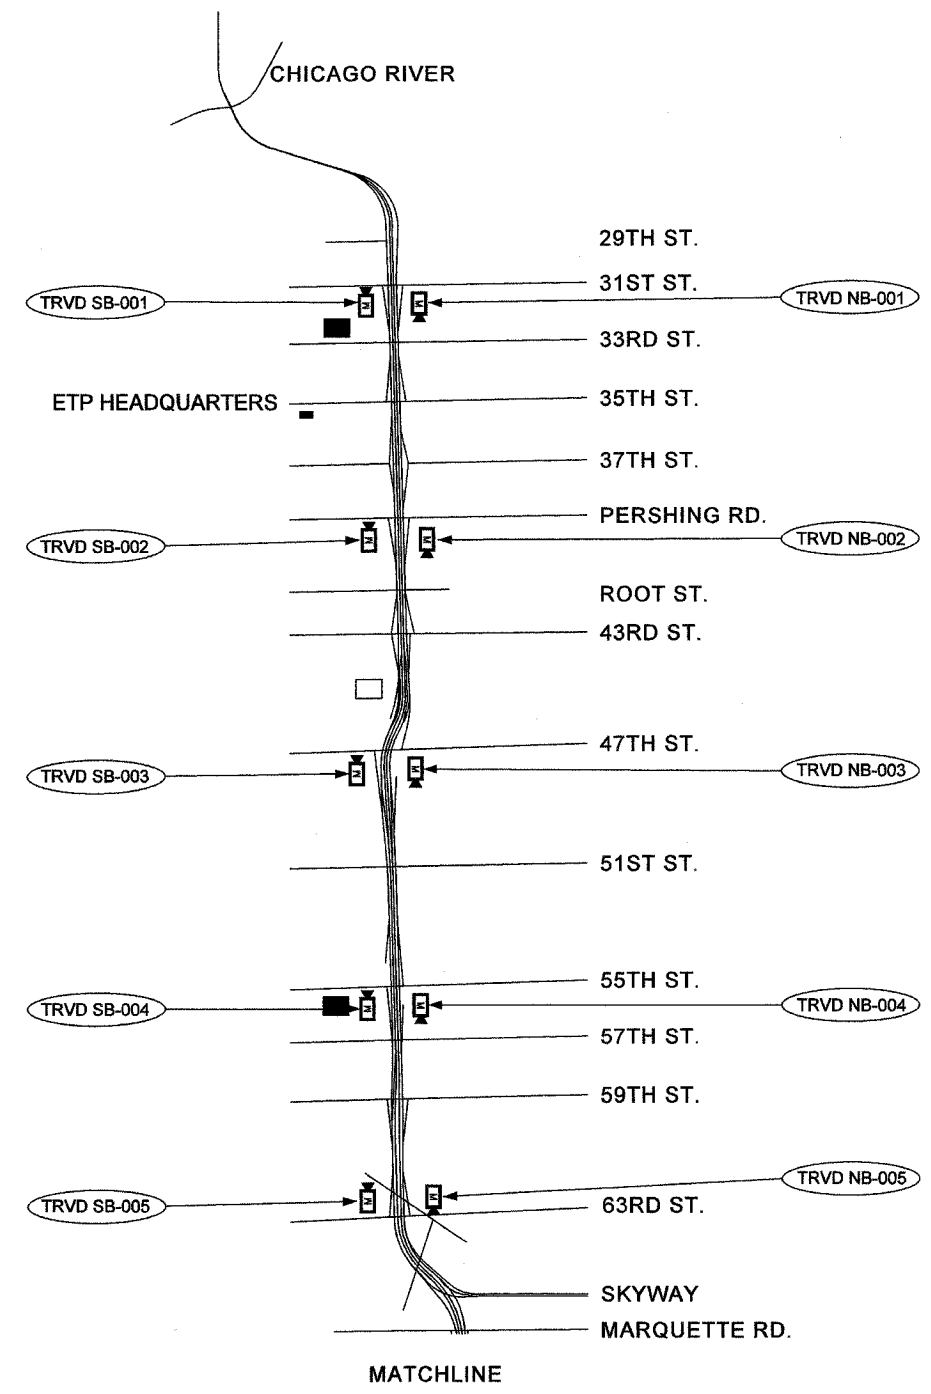

LEGEND		
FEATURE	SYMBOL-PROPOSED	SYMBOL-EXISTING
DYNAMIC MESSAGE SIGN		
SYSTEM DETECTOR STATION - RAMP		
SYSTEM DETECTOR STATION - SPOT		
SYSTEM DETECTOR STATION - FULL		
CCTV CAMERA ASSEMBLY		
FUTURE CAMERA LOCATION		NA
COMMUNICATION HUB		
RAMP METER SIGNAL HEAD		
HAR ANTENNA		
FLASHING BEACON SIGN		
TEMPORARY DETECTION SITE		NA
TEMPORARY DETECTION HUB		

SYS-07

REVISIONS	
NAME	DATE

ILLINOIS DEPARTMENT OF TRANSPORTATION
 F.A.I. 94/90 (DAN RYAN EXPRESSWAY)
 31st STREET to I-57
 TEMPORARY DETECTION SUBSYSTEM
 SCALE: 1"=2000'
 DATE: October 29, 2004
 DRAWN BY: CH
 CHECKED BY: MJL

Edwards AND Kelcey
 ONE NORTH FRANKLIN
 CHICAGO, IL 60606
 PHONE: (312) 251-3000
 FAX: (312) 251-3015
 WEB: WWW.EKCORP.COM

10/14/2004 09:30:25 AM