


F.A.I. RTE.	SECTION	COUNTY	TOTAL SHEETS	SHEET NO.
90/94	2003-031I	COOK	976	614
STA.	TO STA.			
FED. ROAD DIST. NO. 1	ILLINOIS	FED. AID PROJECT	62583	

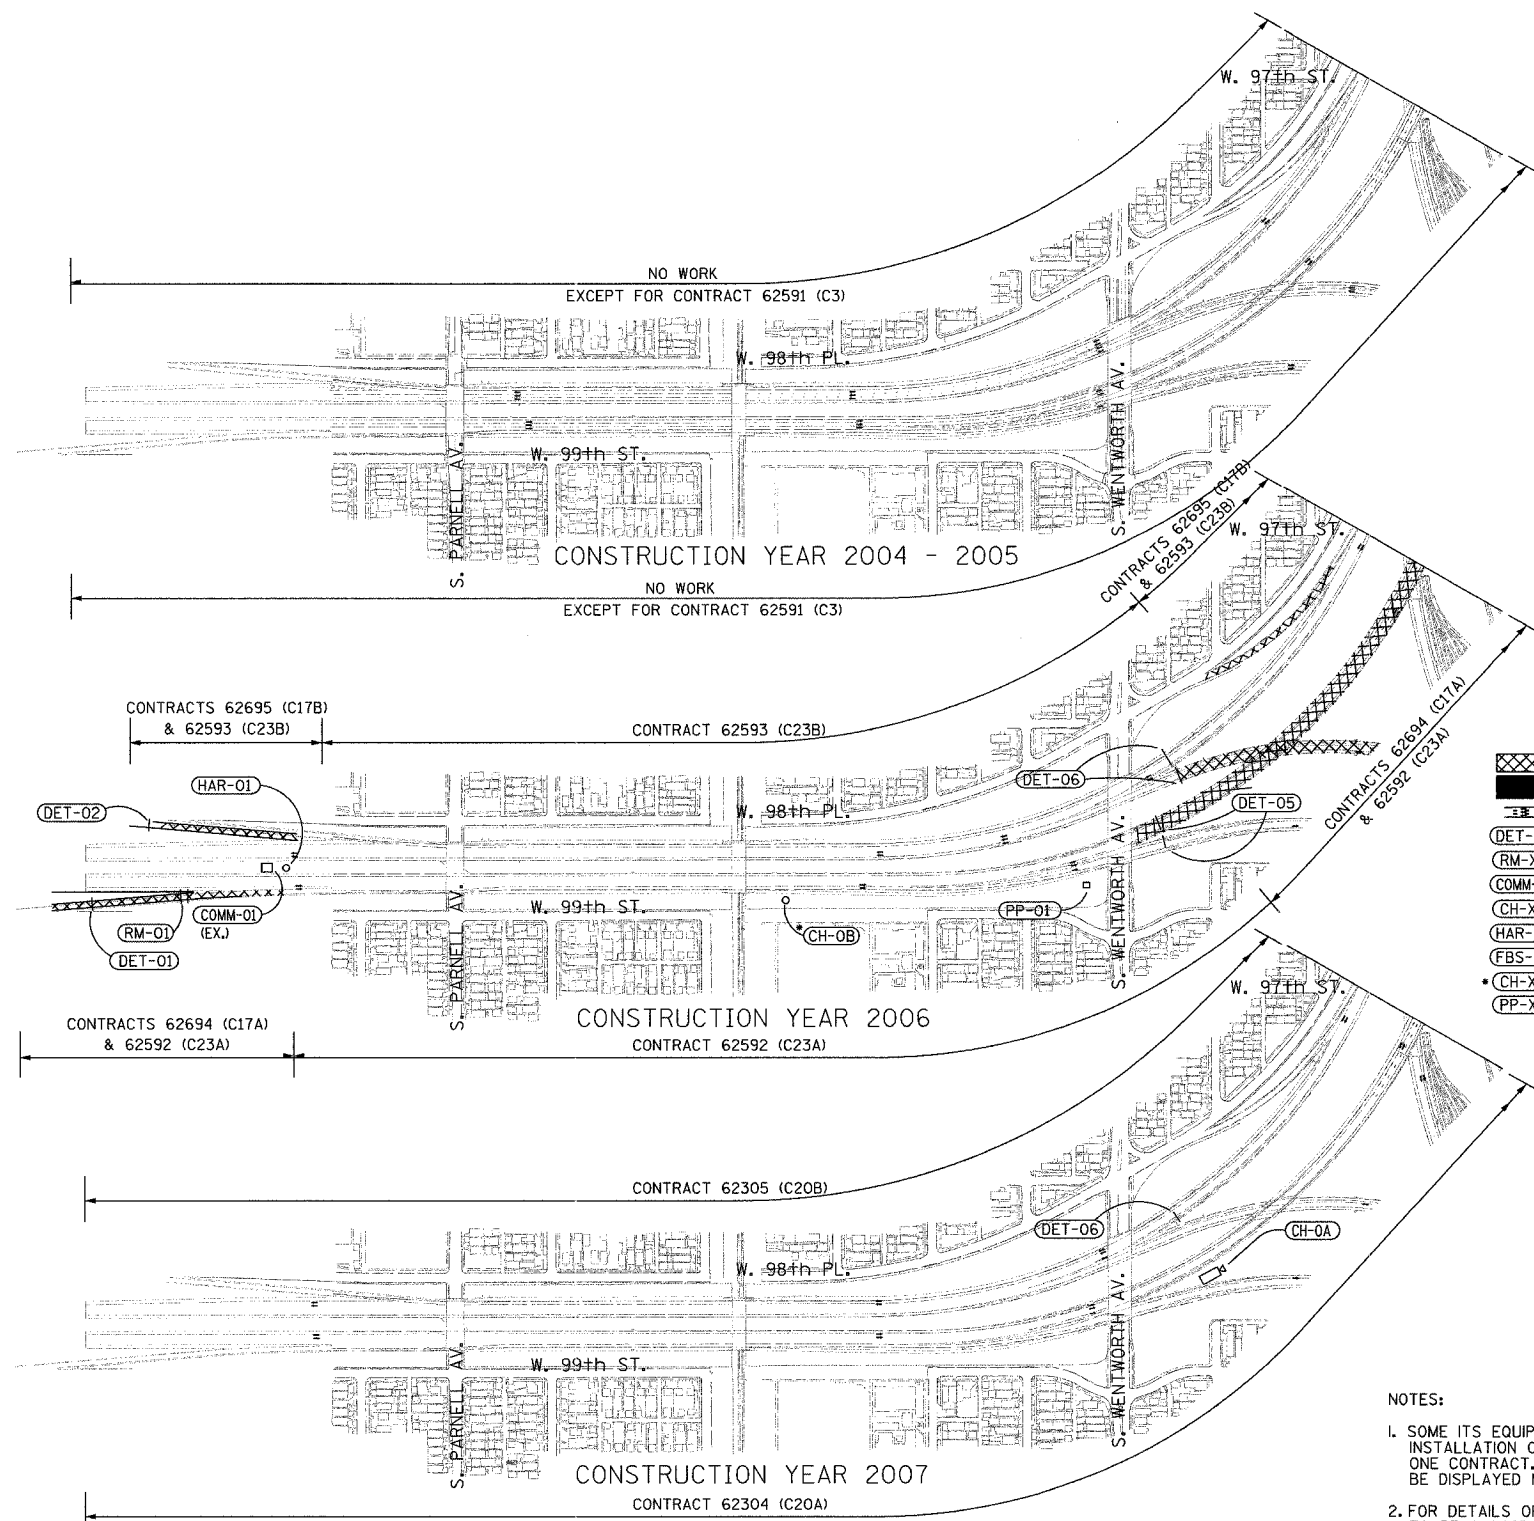

- LEGEND:**
- AREA UNDER CONSTRUCTION (C17A & C17B)
  - AREA UNDER CONSTRUCTION (ALL OTHER CONTRACTS)
  - TRAFFIC LANES DURING CONSTRUCTION
  - VEHICLE DETECTION SITE
  - RAMP METER SITE
  - COMMUNICATIONS SHELTER SITE
  - I-57 SURVEILLANCE CAMERA SITE
  - HIGHWAY ADVISORY RADIO SITE
  - FLASHING BEACON SIGN SITE
  - I-57 "FUTURE" SURVEILLANCE CAMERA SITE
  - CABLE PULLING PEDESTAL LOCATION

- BEYOND PROJECT LIMITS:**
- FBS-01
- NOTES:**
- SOME ITS EQUIPMENT SITES REQUIRE THE INSTALLATION OF EQUIPMENT IN MORE THAN ONE CONTRACT, THEREFORE, SITE LABELS MAY BE DISPLAYED MORE THAN ONE TIME.
  - FOR DETAILS OF SITE-SPECIFIC ITS EQUIPMENT TO BE PLACED IN EACH DAN RYAN CONTRACT, SEE THE "DAN RYAN ITS CONSTRUCTION STAGING-PROPOSED EQUIPMENT INSTALLATION BY CONTRACT" TABLE IN THE SPECIAL PROVISIONS.

**ROADWAY CONTRACT SUMMARY**

CONSTRUCTION YEAR 2004 - 2005					CONSTRUCTION YEAR 2004 - 2005					CONSTRUCTION YEAR 2006					CONSTRUCTION YEAR 2006				
CONTRACT NUMBER	DESCRIPTION	LOCATION	LETTING DATE	DESIGN ENGINEER	CONTRACT NUMBER	DESCRIPTION	LOCATION	LETTING DATE	DESIGN ENGINEER	CONTRACT NUMBER	DESCRIPTION	LOCATION	LETTING DATE	DESIGN ENGINEER	CONTRACT NUMBER	DESCRIPTION	LOCATION	LETTING DATE	DESIGN ENGINEER
62591	STORM SEWER JACKING	95TH TO 67TH	SEPT. 2003	TY LIN	62692	WATER MAIN CROSSINGS	95TH TO 75TH	SEPT. 2004	TY LIN	62300	N.B. EXPRESS LANES	71ST TO 31ST	SEPT. 2005	CTE/BB&A	62304	N.B. LANES 1,2,3	95TH TO 71ST	SEPT. 2006	TY LIN
62594	C-D RAMP	83RD TO 79TH	JAN. 2004	TY LIN	62693	C-D RAMP/WALLS	63RD TO 59TH	JAN. 2005	CTE	62302	S.B. EXPRESS LANES	71ST TO 31ST	SEPT. 2005	CTE/BB&A	62305	S.B. LANES 1,2,3	95TH TO 71ST	SEPT. 2006	TY LIN
62691	WATER MAIN CROSSINGS	69TH TO 32ND	MAR. 2004	CTE						62301	NB LOCAL LANES	71ST TO 31ST	SEPT. 2006	CTE/BB&A	62592	N.B. LANES 4,5	95TH TO 71ST	SEPT. 2005	TY LIN
62590	C-D RAMP	71ST TO 67TH	APR. 2004	CTE/E&K						62303	SB LOCAL LANES	71ST TO 31ST	SEPT. 2006	CTE/BB&A	62584	N.B. RAMP	39TH TO 31ST	JULY 2004	BB&A
62587	WELLS ST. REALIGNMENT	66TH TO 64TH	APR. 2004	CTE/E&K															
62586	FRONTAGE ROADS & RAMP	59TH TO 47TH	JULY 2004	CTE															
62589	SKYWAY INTERCHANGE	67TH TO 63RD	APR. 2004	CTE															
62585	S.B. RAMP	39TH TO 31ST	JULY 2004	BB&A															
62584	N.B. RAMP	39TH TO 31ST	JULY 2004	BB&A															

REVISIONS	
NAME	DATE
REVISED	1/21/05

ILLINOIS DEPARTMENT OF TRANSPORTATION  
 F.A.I. 90/94 (DAN RYAN EXPRESSWAY)  
 31st STREET to I-57  
 ITS CONSTRUCTION STAGING  
 AND SITE LOCATION OVERVIEW  
 SCALE: 1"=300'  
 DATE: October 29, 2004  
 DRAWN BY: MF  
 CHECKED BY: DH

**Edwards AND Kelcey**  
 ONE NORTH FRANKLIN  
 CHICAGO, IL 60606  
 PHONE: (312) 251-3000  
 FAX: (312) 251-3015  
 WEB: WWW.EKCORP.COM