

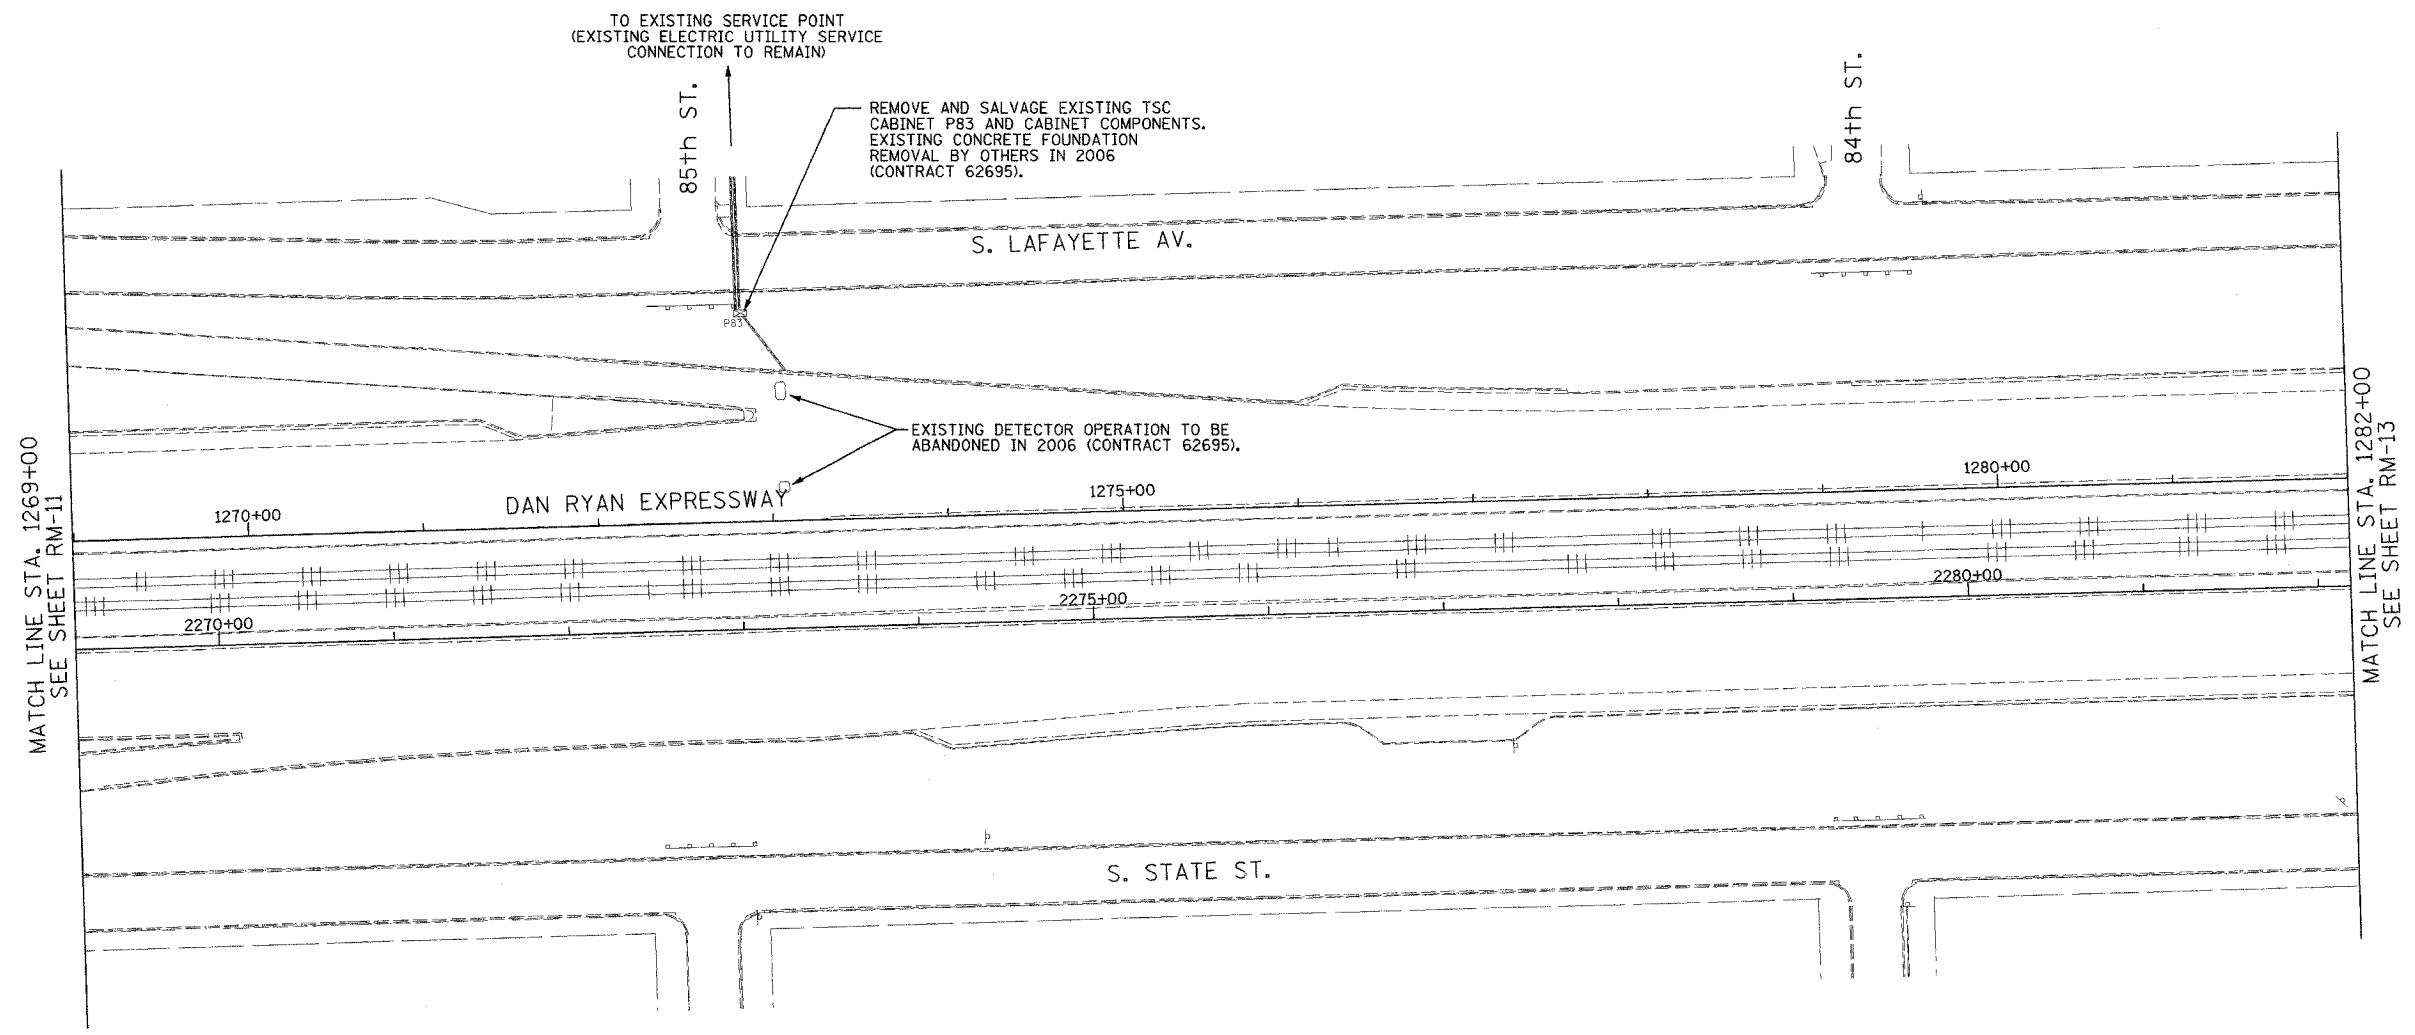


SECTION	COUNTY	TOTAL SHEETS	SHEET NO.
2003-031I	COOK	976	634
STA. 1269+00 TO STA. 1282+00			
FED. ROAD DIST. NO.	ILLINOIS	FED. AID PROJECT	
62583			

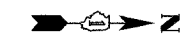

- NOTES:
1. SEE DRAWINGS ME-01 AND ME-02 FOR ELECTRICAL SYMBOLS AND ABBREVIATIONS.
  2. COORDINATE ALL WORK WITH IDOT CONTRACT NO. 62695.
  3. THE EXISTING VEHICLE DETECTION SYSTEM SHALL REMAIN IN OPERATION FOR AS LONG AS POSSIBLE, AND SHALL ONLY BE REMOVED/ABANDONED AS DIRECTED BY THE ENGINEER.
  4. ALL EXISTING CONDUIT/WIRING BELOW GRADE SHALL BE ABANDONED IN PLACE.

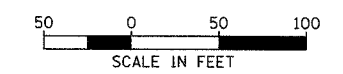

RM-12

**Edwards AND Kelcey**  
 ONE NORTH FRANKLIN  
 CHICAGO, IL 60606  
 PHONE: (312) 251-3000  
 FAX: (312) 251-3015  
 WEB: WWW.EKCORP.COM

REVISIONS	
NAME	DATE

ILLINOIS DEPARTMENT OF TRANSPORTATION  
 F.A.I. 94/90 (DAN RYAN EXPRESSWAY)  
 31st STREET TO I-57  
 SURVEILLANCE/COMMUNICATIONS  
 REMOVAL PLAN  
 SCALE: 1"=50'  
 DATE: October 29, 2004  
 DRAWN BY: SD  
 CHECKED BY: MJL

P:\030009\031I\62583\1269-1282\RM-12.dwg 10/14/2004 09:31:55 AM