
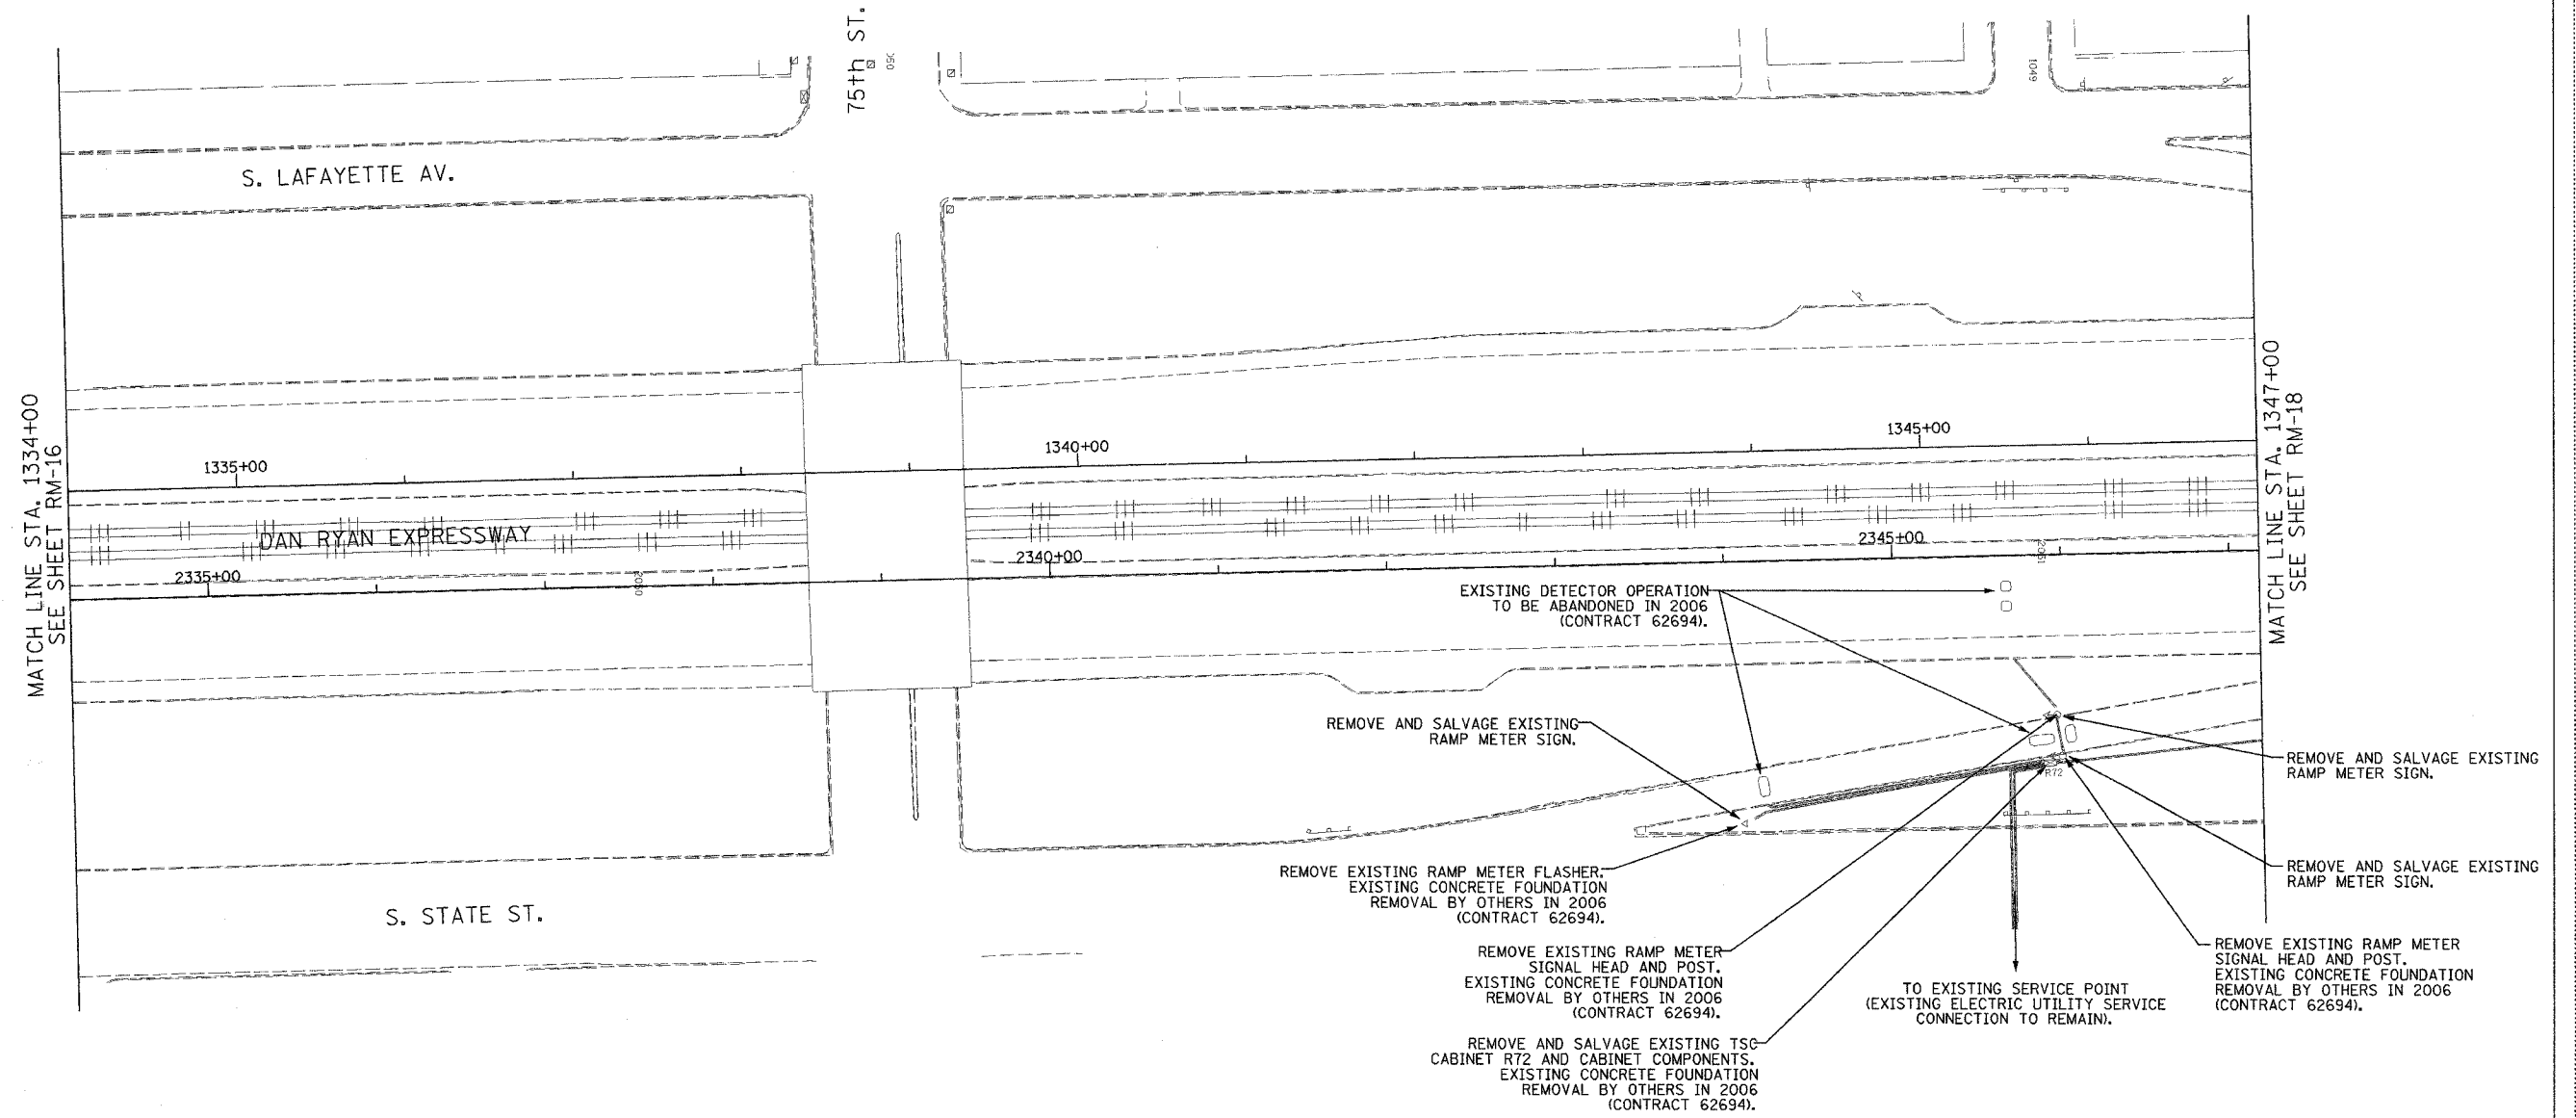


SECTION	COUNTY	TOTAL SHEETS	SHEET NO.
2003-0311	COOK	976	629
STA. 1334+00 TO STA. 1347+00			
FED. ROAD DIST. NO.	ILLINOIS	FED. AID PROJECT	
62583			


NOTES:

- SEE DRAWINGS ME-01 AND ME-02 FOR ELECTRICAL SYMBOLS AND ABBREVIATIONS.
- COORDINATE ALL WORK WITH IDOT CONTRACT NO. 62694.
- THE EXISTING VEHICLE DETECTION AND RAMP METERING SYSTEMS SHALL REMAIN IN OPERATION FOR AS LONG AS POSSIBLE AND SHALL ONLY BE REMOVED/ABANDONED AS DIRECTED BY THE ENGINEER.
- ALL EXISTING CONDUIT/WIRING BELOW GRADE SHALL BE ABANDONED IN PLACE.

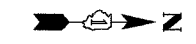

MATCH LINE STA. 1334+00
SEE SHEET RM-16

MATCH LINE STA. 1347+00
SEE SHEET RM-18

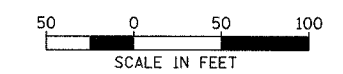

RM-17

Edwards AND Kelcey
ONE NORTH FRANKLIN
CHICAGO, IL 60606
PHONE: (312) 251-3000
FAX: (312) 251-3015
WEB: WWW.EKCORP.COM

REVISIONS	
NAME	DATE

ILLINOIS DEPARTMENT OF TRANSPORTATION
F.A.I. 94/90 (DAN RYAN EXPRESSWAY)
31st STREET TO I-57

SURVEILLANCE/COMMUNICATIONS
REMOVAL PLAN

SCALE: 1"=50'
DATE: October 29, 2004

DRAWN BY: SD
CHECKED BY: M.J.L.

P:\030009\035\15\scad\1\m\20202020.dwg 10/14/2004 09:32:29 AM