



SECTION	COUNTY	TOTAL SHEETS	SHEET NO.
2003-0311	COOK	976	440
STA. 1347+00 TO STA. 1360+00			
FED. ROAD DIST. NO.	ILLINOIS FED. AID PROJECT		
62583			

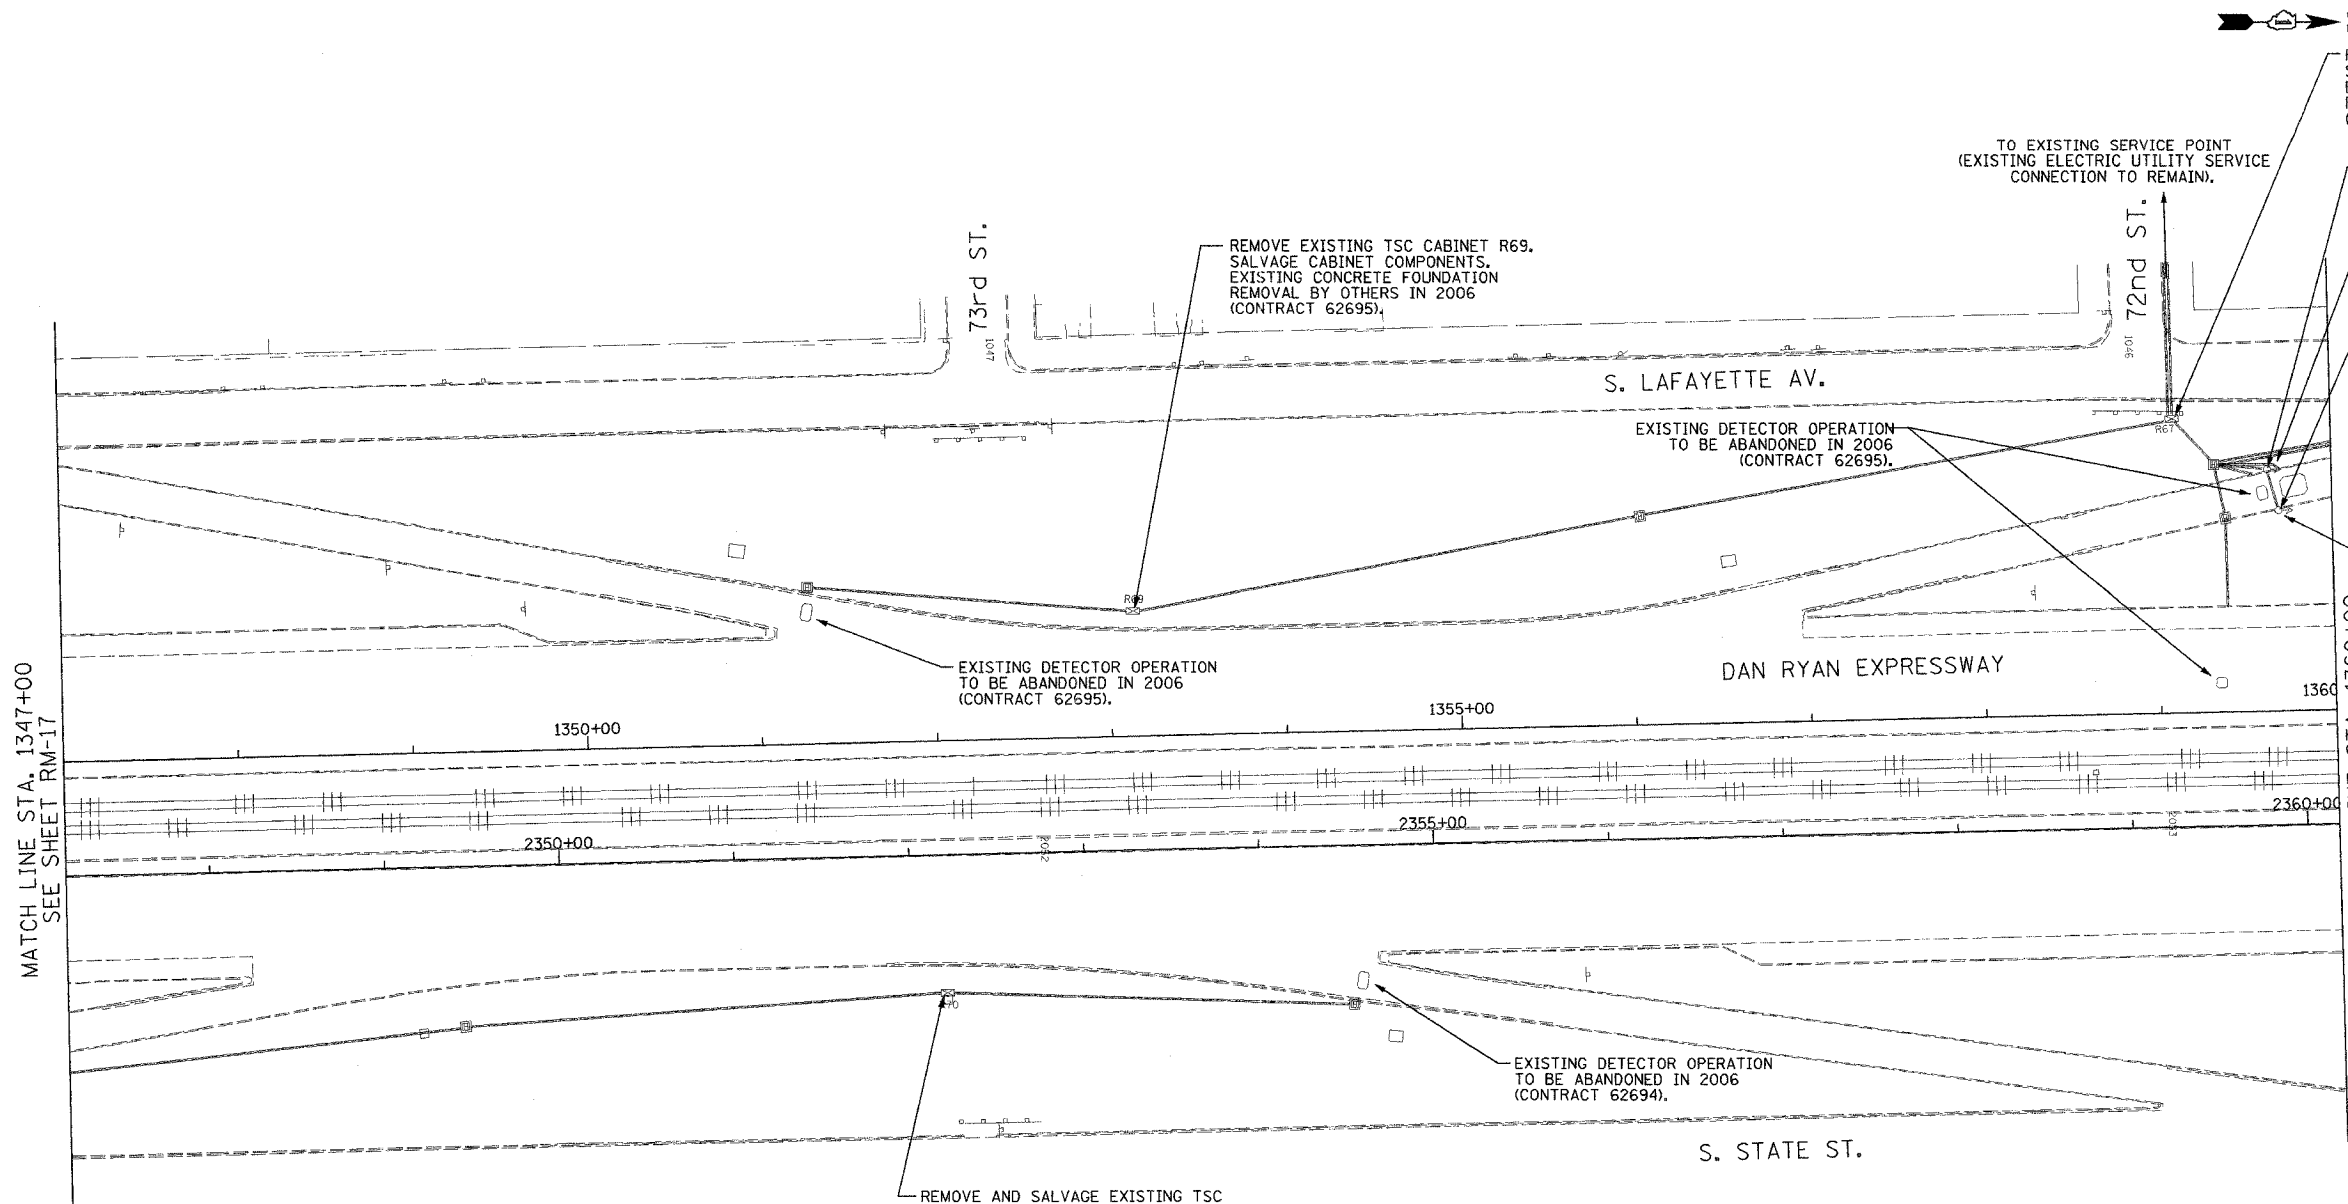

MATCH LINE STA. 1347+00  
SEE SHEET RM-17

MATCH LINE STA. 1360+00  
SEE SHEET RM-19

- NOTES:
- SEE DRAWINGS ME-01 AND ME-02 FOR ELECTRICAL SYMBOLS AND ABBREVIATIONS.
  - COORDINATE ALL WORK WITH IDOT CONTRACT NO. 62694 AND IDOT CONTRACT NO. 62695.
  - THE EXISTING VEHICLE DETECTION AND RAMP METERING SYSTEMS SHALL REMAIN IN OPERATION FOR AS LONG AS POSSIBLE AND SHALL ONLY BE REMOVED/ABANDONED AS DIRECTED BY THE ENGINEER.
  - ALL EXISTING CONDUIT/WIRING BELOW GRADE, AND ALL EXISTING HANDHOLES SHALL BE ABANDONED IN PLACE.

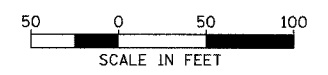

RM-18

**Edwards AND Kelcey**  
ONE NORTH FRANKLIN  
CHICAGO, IL 60606  
PHONE: (312) 251-3000  
FAX: (312) 251-3015  
WEB: WWW.EKCORP.COM

REVISIONS	
NAME	DATE

ILLINOIS DEPARTMENT OF TRANSPORTATION  
F.A.I. 94/90 (DAN RYAN EXPRESSWAY)  
31st STREET TO I-57  
  
SURVEILLANCE/COMMUNICATIONS  
REMOVAL PLAN  
  
SCALE: 1"=50'  
DATE: October 29, 2004  
DRAWN BY: SD  
CHECKED BY: MJL

10/14/2004 09:52:36 AM