
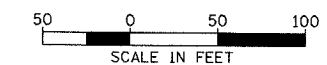
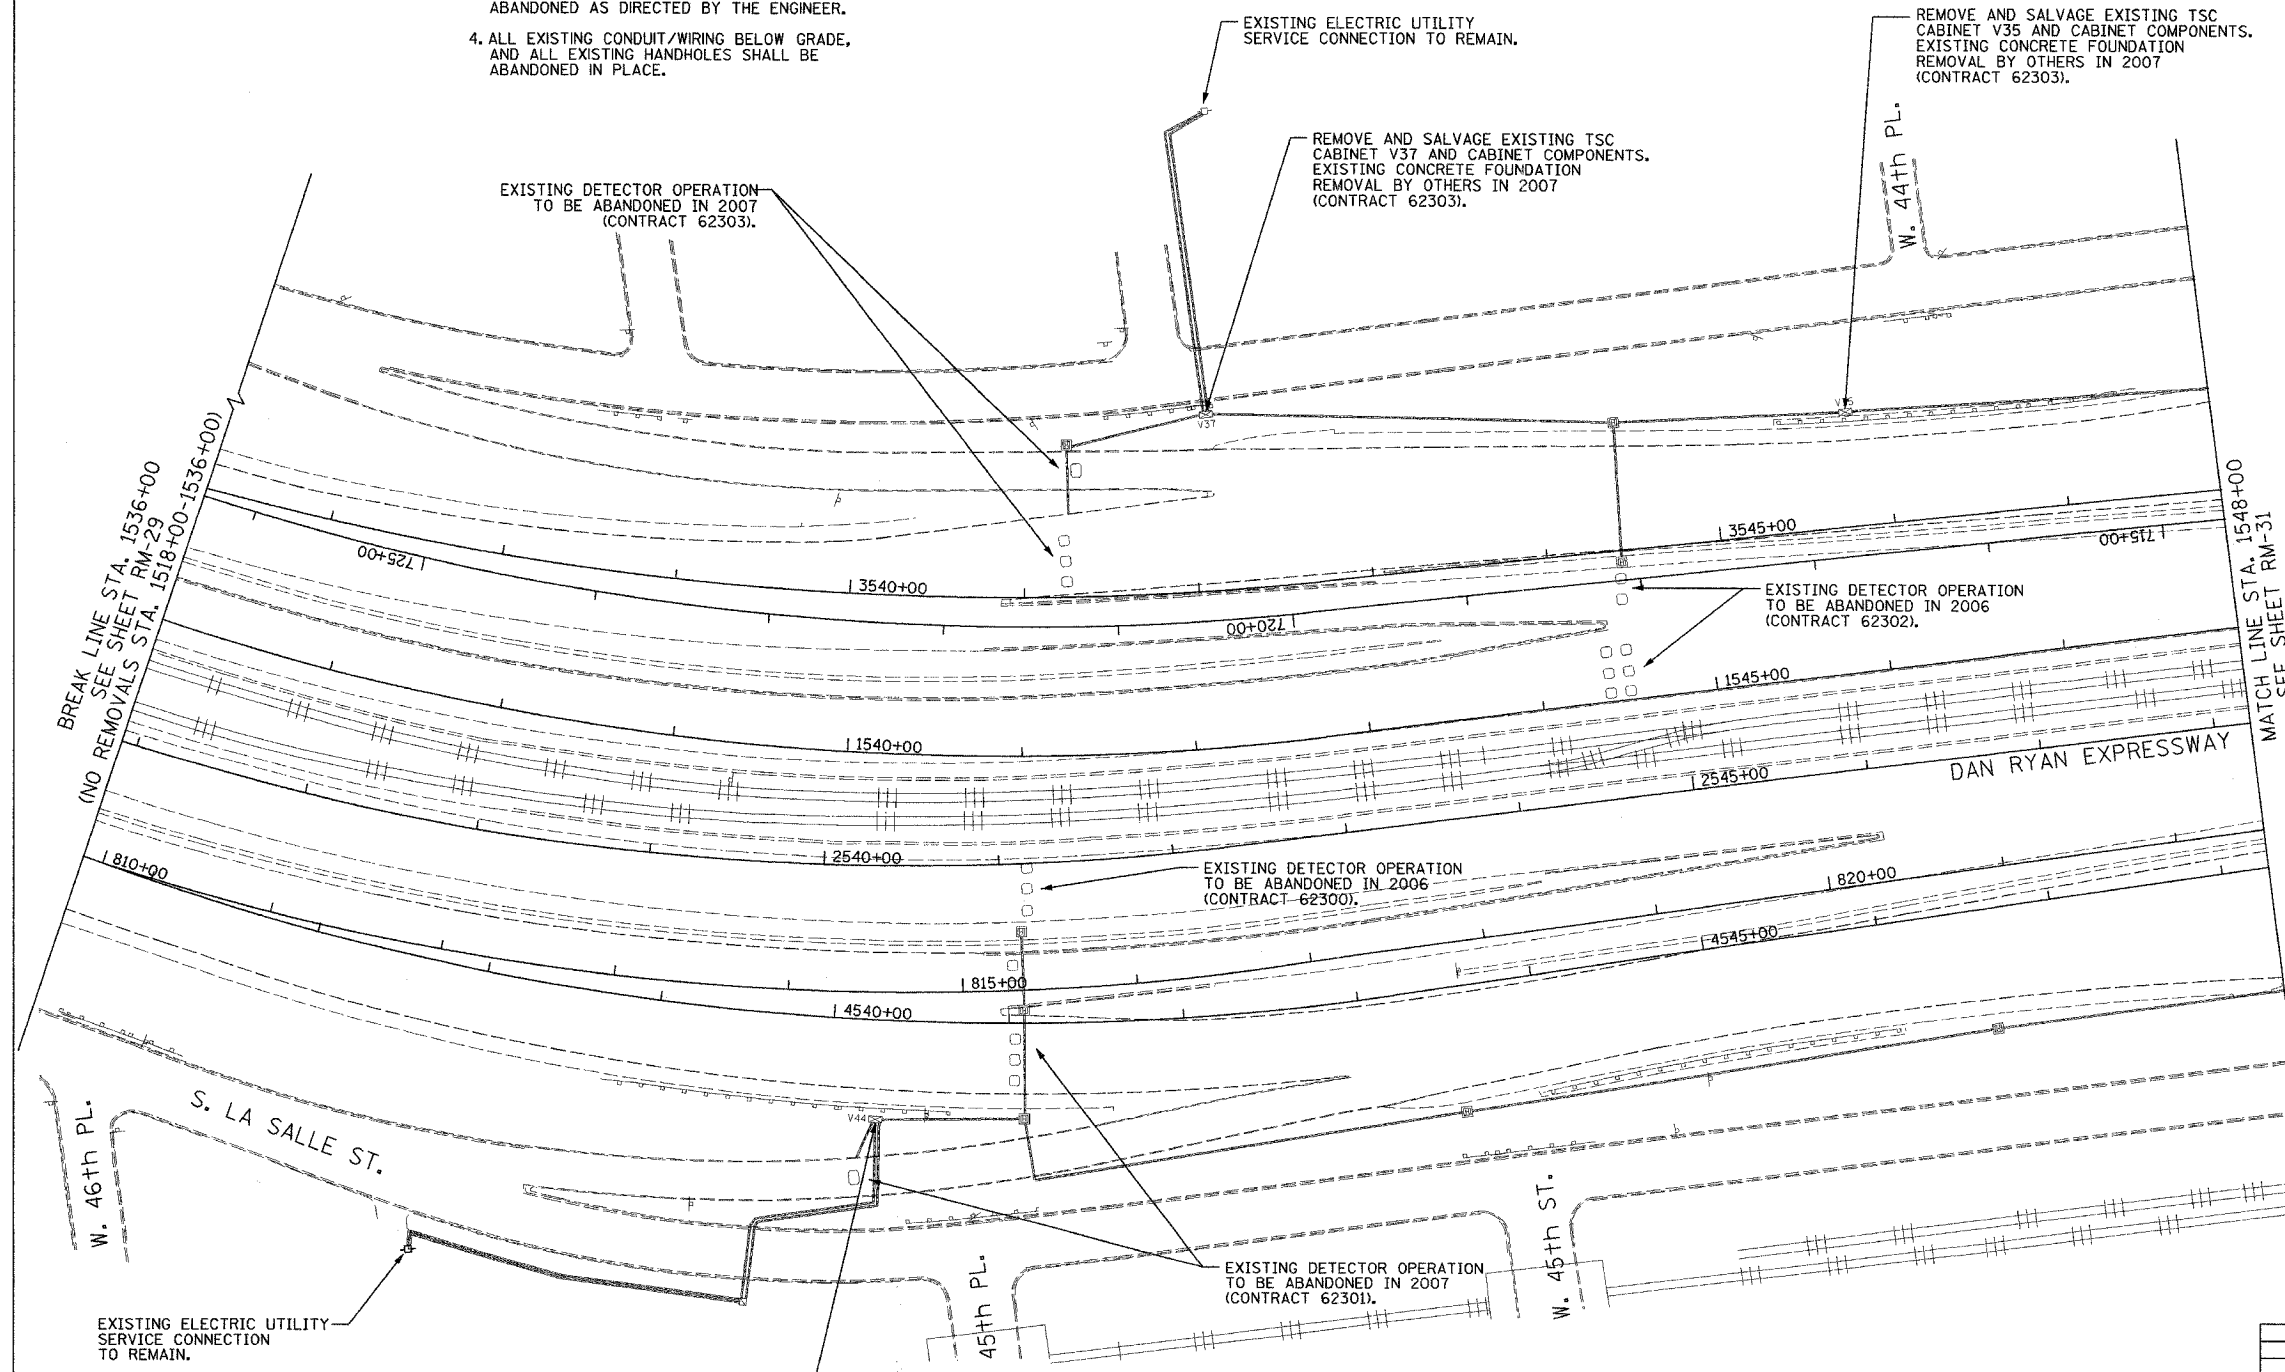


SECTION	COUNTY	TOTAL SHEETS	SHEET NO.
2003-0311	COOK	976	652
STA. 1536+00 TO STA. 1548+00		FED. ROAD DIST. NO. ILLINOIS FED. AID PROJECT	
62583			

NOTES:

- SEE DRAWINGS ME-01 AND ME-02 FOR ELECTRICAL SYMBOLS AND ABBREVIATIONS.
- COORDINATE ALL WORK WITH IDOT CONTRACT NO. 62300, IDOT CONTRACT NO. 62301, IDOT CONTRACT NO. 62302 AND IDOT CONTRACT NO. 62303.
- THE EXISTING VEHICLE DETECTION SYSTEM SHALL REMAIN IN OPERATION FOR AS LONG AS POSSIBLE AND SHALL ONLY BE REMOVED/ABANDONED AS DIRECTED BY THE ENGINEER.
- ALL EXISTING CONDUIT/WIRING BELOW GRADE, AND ALL EXISTING HANDHOLES SHALL BE ABANDONED IN PLACE.

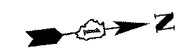

RM-30

REVISIONS	
NAME	DATE

ILLINOIS DEPARTMENT OF TRANSPORTATION
 F.A.I. 94/90 (DAN RYAN EXPRESSWAY)
 31st STREET TO I-57
 SURVEILLANCE/COMMUNICATIONS
 REMOVAL PLAN
 SCALE: 1"=50'
 DATE: October 29, 2004
 DRAWN BY: SD
 CHECKED BY: MJL

Edwards AND Kelcey
 ONE NORTH FRANKLIN
 CHICAGO, IL 60606
 PHONE: (312) 251-3000
 FAX: (312) 251-3015
 WEB: WWW.EDKORP.COM

REMOVE EXISTING TSC CABINET V44.
 SALVAGE CABINET COMPONENTS.
 EXISTING CONCRETE FOUNDATION
 REMOVAL BY OTHERS IN 2007
 (CONTRACT 62301).

10/14/2004 09:33:25 AM