


SECTION	COUNTY	TOTAL SHEETS	SHEET NO.
2003-0311	COOK	976	654
STA. 1560+00 TO STA. 1572+00			
FED. ROAD DIST. NO.	ILLINOIS	FED. AID PROJECT	
62583			

NOTES:

- SEE DRAWINGS ME-01 AND ME-02 FOR ELECTRICAL SYMBOLS AND ABBREVIATIONS.
- COORDINATE ALL WORK WITH IDOT CONTRACT NO. 62300, IDOT CONTRACT NO. 62303 AND THE IDOT ROOT ST. BRIDGE DEMOLITION CONTRACT.
- THE EXISTING VEHICLE DETECTION SYSTEM SHALL REMAIN IN OPERATION FOR AS LONG AS POSSIBLE AND SHALL ONLY BE REMOVED/ABANDONED AS DIRECTED BY THE ENGINEER.
- ALL EXISTING CONDUIT/WIRING BELOW GRADE, AND ALL EXISTING HANDHOLES SHALL BE ABANDONED IN PLACE.

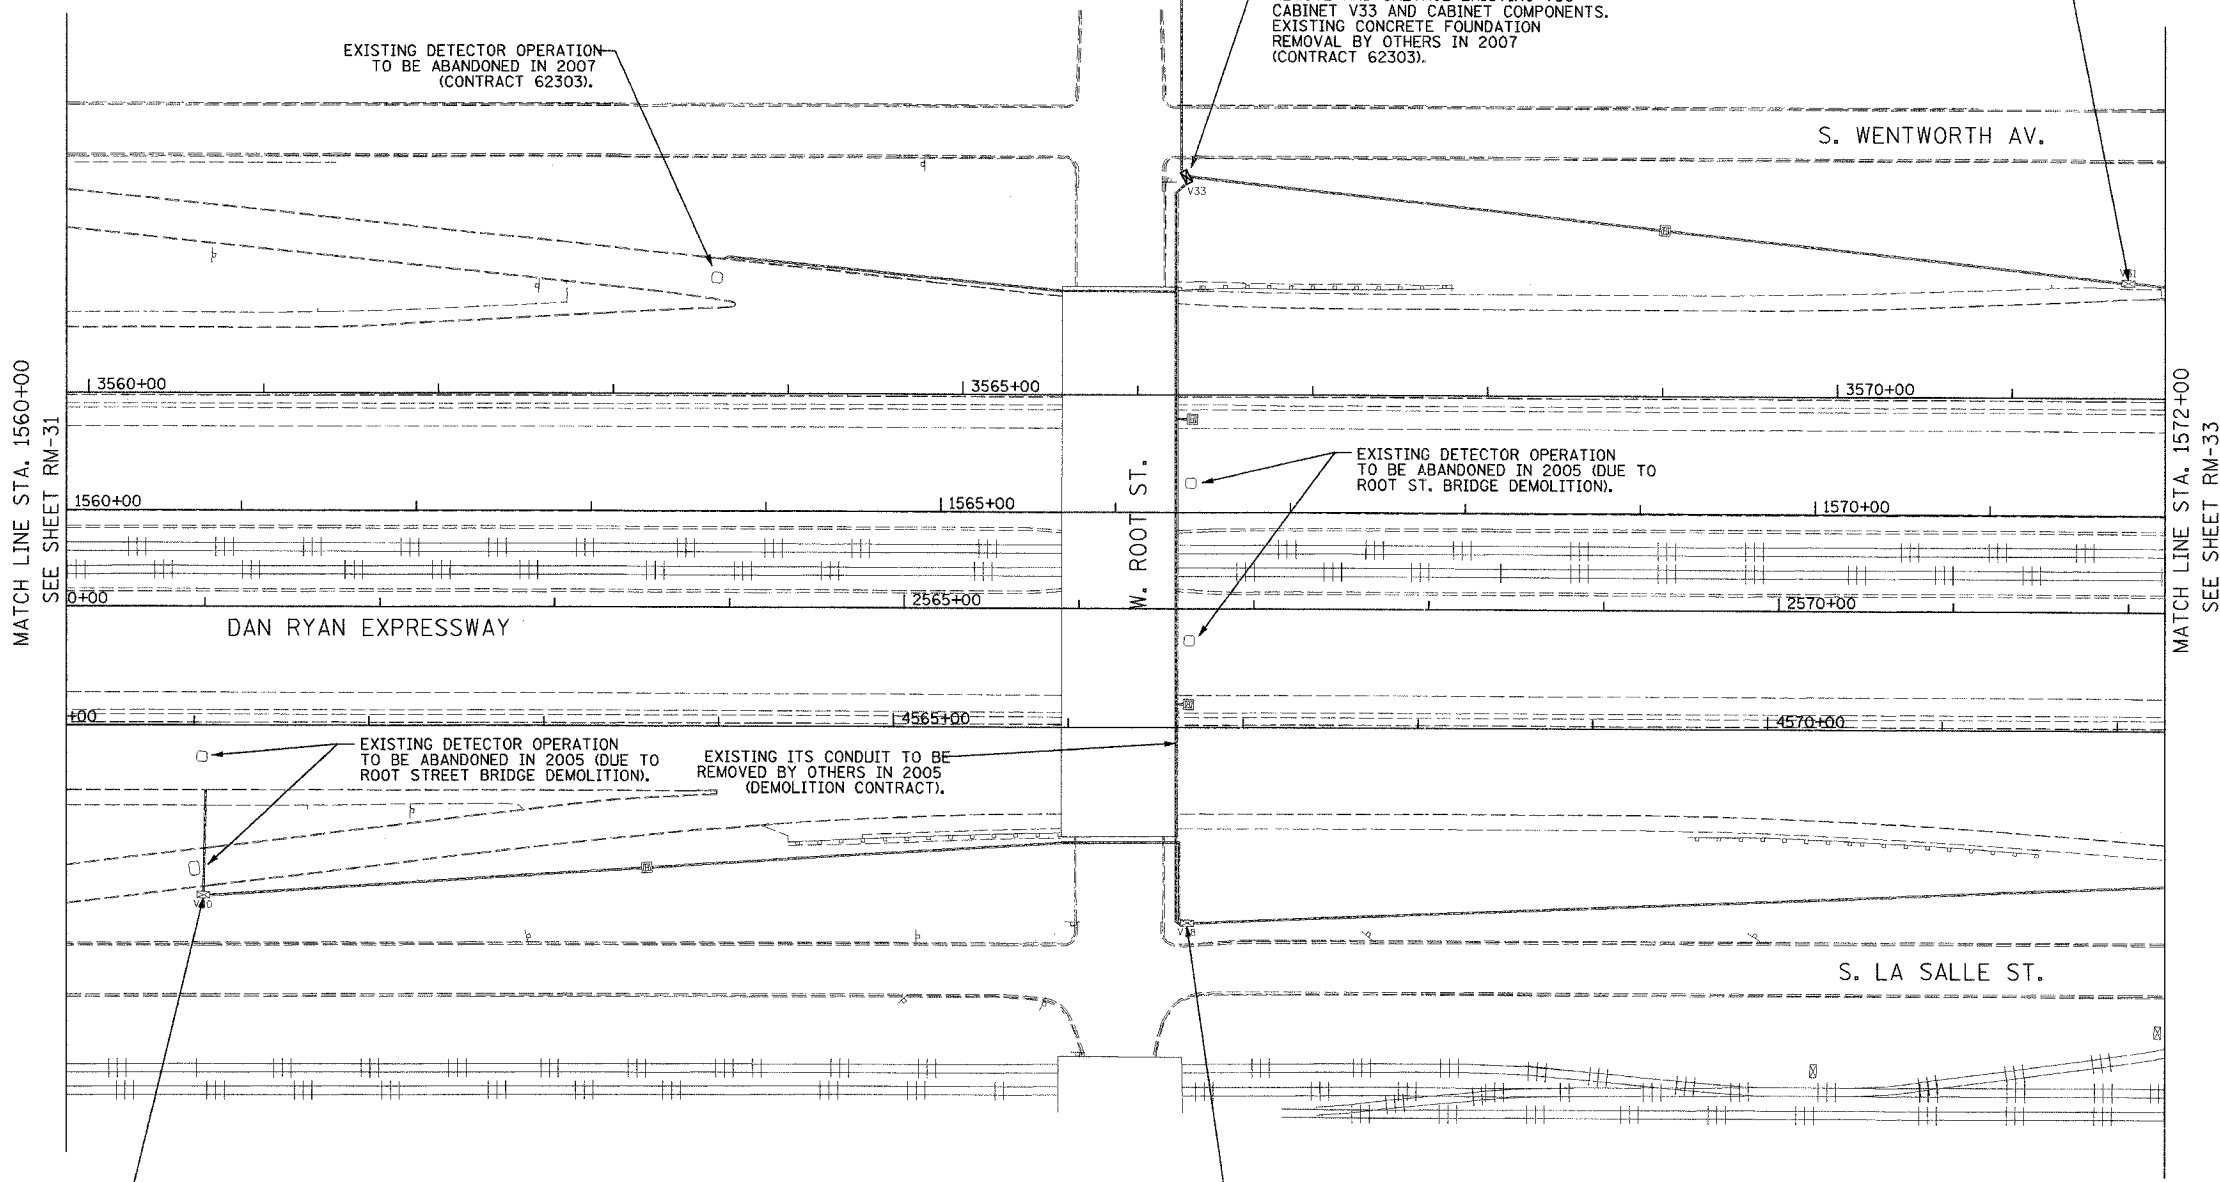

MATCH LINE STA. 1560+00
SEE SHEET RM-31

MATCH LINE STA. 1572+00
SEE SHEET RM-33

REMOVE AND SALVAGE EXISTING TSC CABINET V40 AND CABINET COMPONENTS. EXISTING CONCRETE FOUNDATION REMOVAL BY OTHERS IN 2007 (CONTRACT 62301).

REMOVE AND SALVAGE EXISTING TSC CABINET V38 AND CABINET COMPONENTS. EXISTING CONCRETE FOUNDATION REMOVAL BY OTHERS IN 2007 (CONTRACT 62301).

EXISTING DETECTOR OPERATION TO BE ABANDONED IN 2005 (DUE TO ROOT STREET BRIDGE DEMOLITION). EXISTING ITS CONDUIT TO BE REMOVED BY OTHERS IN 2005 (DEMOLITION CONTRACT).


EXISTING DETECTOR OPERATION TO BE ABANDONED IN 2005 (DUE TO ROOT ST. BRIDGE DEMOLITION).

REMOVE AND SALVAGE EXISTING TSC CABINET V33 AND CABINET COMPONENTS. EXISTING CONCRETE FOUNDATION REMOVAL BY OTHERS IN 2007 (CONTRACT 62303).

REMOVE AND SALVAGE EXISTING TSC CABINET V31 AND CABINET COMPONENTS. EXISTING CONCRETE FOUNDATION REMOVAL BY OTHERS IN 2007 (CONTRACT 62303).

EXISTING ELECTRIC UTILITY SERVICE CONNECTION TO REMAIN.

EXISTING DETECTOR OPERATION TO BE ABANDONED IN 2007 (CONTRACT 62303).

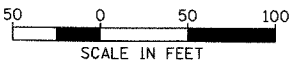

RM-32

Edwards AND Kelcey
 ONE NORTH FRANKLIN
 CHICAGO, IL 60606
 PHONE: (312) 251-5000
 FAX: (312) 251-3015
 WEB: WWW.EKCORP.COM

REVISIONS	
NAME	DATE

ILLINOIS DEPARTMENT OF TRANSPORTATION
 F.A.I. 94/90 (DAN RYAN EXPRESSWAY)
 31st STREET TO I-57
 SURVEILLANCE/COMMUNICATIONS
 REMOVAL PLAN
 SCALE: 1"=50'
 DATE: October 29, 2004
 DRAWN BY: SD
 CHECKED BY: MJL

10/14/2004 09:33:27 AM