
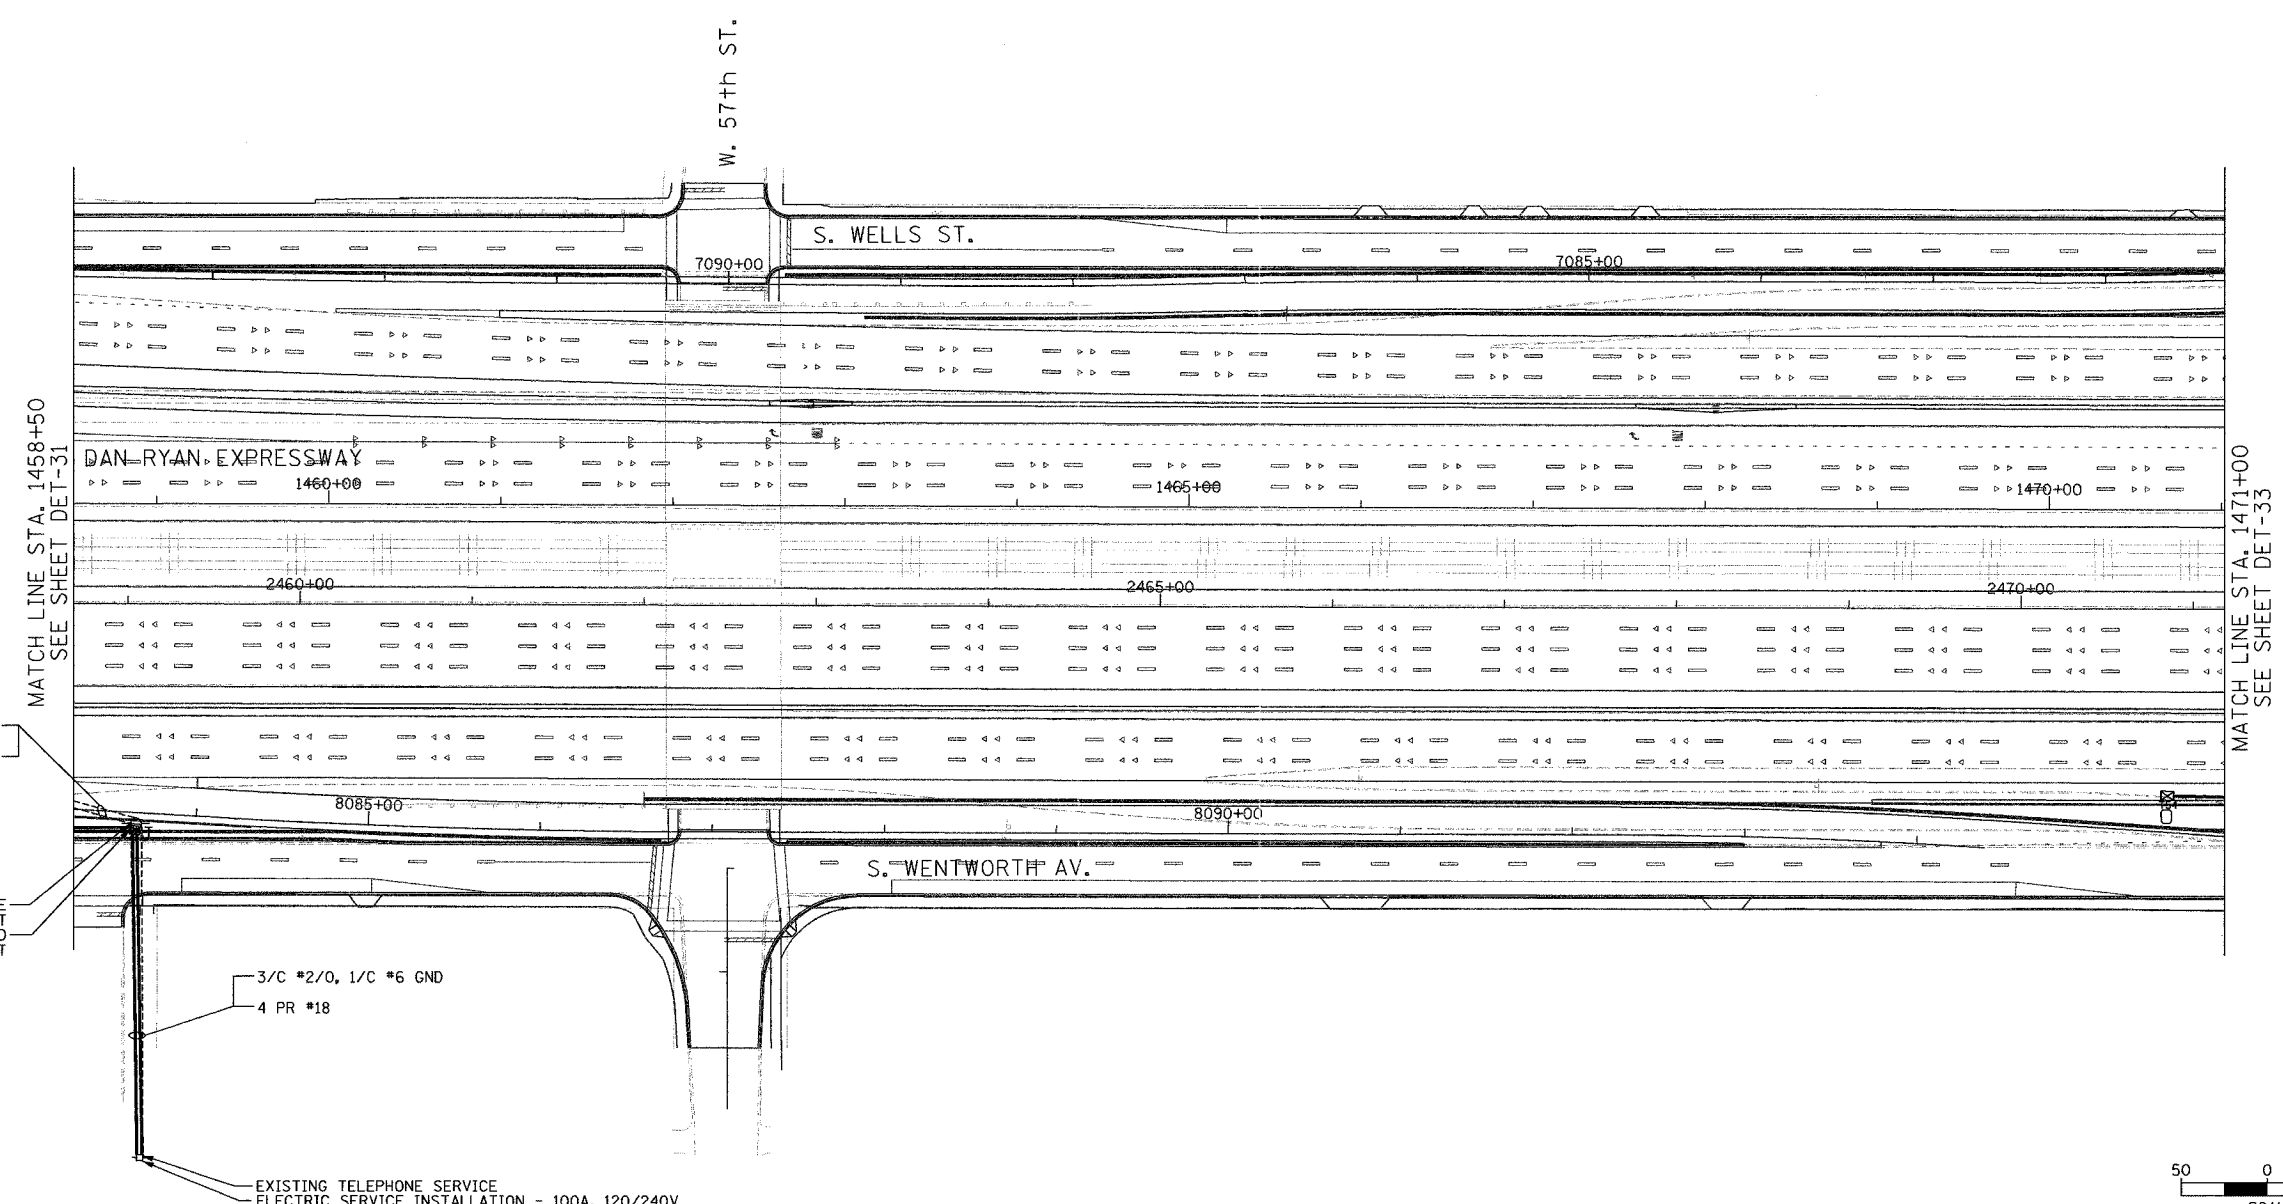


|                              |          |                  |           |
|------------------------------|----------|------------------|-----------|
| SECTION                      | COUNTY   | TOTAL SHEETS     | SHEET NO. |
| 2003-0311                    | COOK     | 976              | 670       |
| STA. 1458+50 TO STA. 1471+00 |          |                  |           |
| FED. ROAD DIST. NO.          | ILLINOIS | FED. AID PROJECT |           |
| 62583                        |          |                  |           |

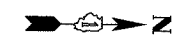


3/C #2/0, 1/C #6 GND  
4 PR #18

TEMPORARY POLE  
MOUNTED DMS CABINET  
TEMPORARY WOOD  
POLE, 60 FEET

3/C #2/0, 1/C #6 GND  
4 PR #18

EXISTING TELEPHONE SERVICE  
ELECTRIC SERVICE INSTALLATION - 100A, 120/240V

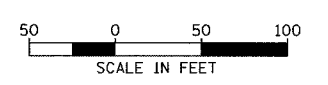

NOTE:  
1. FOR CABLE AND CABINET INSTALLATION DETAILS SEE SHEET DT-11

| REVISIONS |      |
|-----------|------|
| NAME      | DATE |
|           |      |
|           |      |
ILLINOIS DEPARTMENT OF TRANSPORTATION  
F.A.I. 94/90 (DAN RYAN EXPRESSWAY)  
31st STREET to I-57  
TEMPORARY DYNAMIC MESSAGE  
SIGN INSTALLATION  
57TH ST. SITE LAYOUT  
(Sheet 2 of 2)  
SCALE: 1"=50'  
DATE: October 29, 2004  
DRAWN BY: CJH  
CHECKED BY: DH

**Edwards  
AND Kelcey**  
ONE NORTH FRANKLIN  
CHICAGO, IL 60606  
PHONE: (312) 251-3000  
FAX: (312) 251-3015  
WEB: WWW.EKCORP.COM

11/19/2004 04:46:01 PM