


SECTION	COUNTY	TOTAL SHEETS	SHEET NO.
2003-0311	COOK	976	774
STA. 2011+00 TO STA.		ILLINOIS FED. AID PROJECT	
FED. ROAD DIST. NO. 62583			

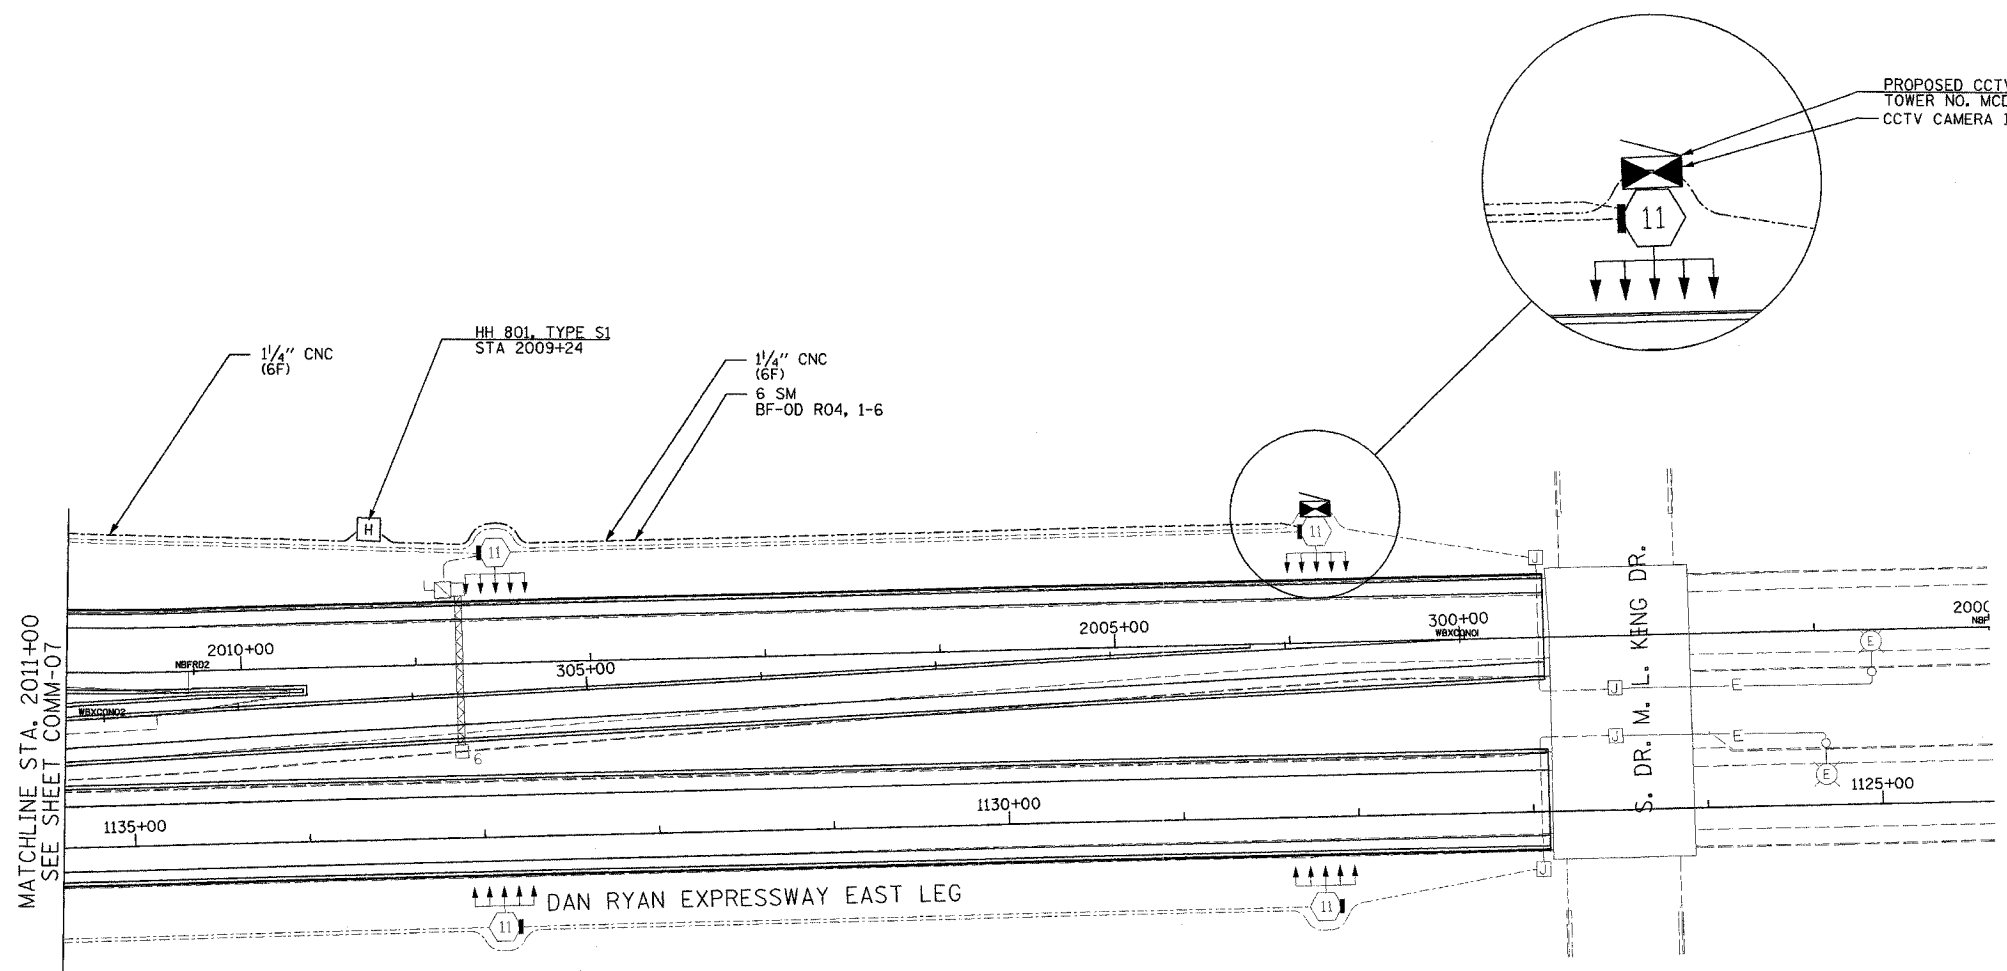

MATCHLINE STA. 2011+00
SEE SHEET COMM-07

PROPOSED CCTV CABINET BF-0D
TOWER NO. MCD3
CCTV CAMERA INSTALLATION

1/4" CNC
(6F)

HH 801, TYPE S1
STA 2009+24

1/4" CNC
(6F)
6 SM
BF-0D R04, 1-6

2010+00

305+00

2005+00

300+00

2000

1135+00

1130+00


1125+00

DAN RYAN EXPRESSWAY EAST LEG

S. DR. M. L. KENG DR.

NOTES:

1. SEE DRAWING ME-01 AND ME-02 FOR ELECTRICAL SYSTEMS AND ABBREVIATIONS.
2. UNLESS OTHERWISE STATED, ALL NOTED CABLE AND CONDUIT TO BE FURNISHED AND INSTALLED UNDER THIS CONTRACT.
3. TRENCHED CONDUITS INSTALLED IN PARALLEL ARE TO BE INSTALLED IN COMMON TRENCH.
4. THIS SHEET ONLY DEPICTS INSTALLATION OF COMMUNICATIONS ELEMENTS. REFER TO SHEETS FOR OTHER SUBSYSTEMS FOR ADDITIONAL ELEMENTS IN THE AREA SHOWN.
5. CONTRACTOR TO ROD AND CLEAN EXISTING CONDUITS PRIOR TO INSTALLING AND PULLING INNERDUCTS AND CABLES IN CONDUITS.
6. COMMUNICATIONS CONDUIT SHALL NOT BE INSTALLED IN ELECTRIC HANDHOLES (SEE DETAIL SHEET DT-45).
7. FOR HANDHOLE DETAILS, SEE SHEET DT-44 AND DT-46.

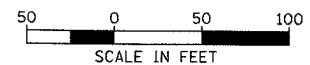

COMM-08

**Edwards
AND Kelcey**
ONE NORTH FRANKLIN
CHICAGO, IL 60606
PHONE: (312) 251-3000
FAX: (312) 251-3015
WEB: WWW.EKCORP.COM

REVISIONS	
NAME	DATE

ILLINOIS DEPARTMENT OF TRANSPORTATION
F.A.I. 94/90 (DAN RYAN EXPRESSWAY)
31st STREET to I-57

COMMUNICATIONS BACKBONE CONDUIT
AND CABLE LAYOUT

SCALE: 1"=50'
DATE: October 29, 2004
DRAWN BY: YAD
CHECKED BY: JEZ

10/14/2004 09:21:42 PM