



SECTION	COUNTY	TOTAL SHEETS	SHEET NO.
2003-0311	COOK	976	201
STA. 1494+50 TO STA. 1506+50		FED. ROAD DIST. NO. ILLINOIS FED. AID PROJECT	
62583			

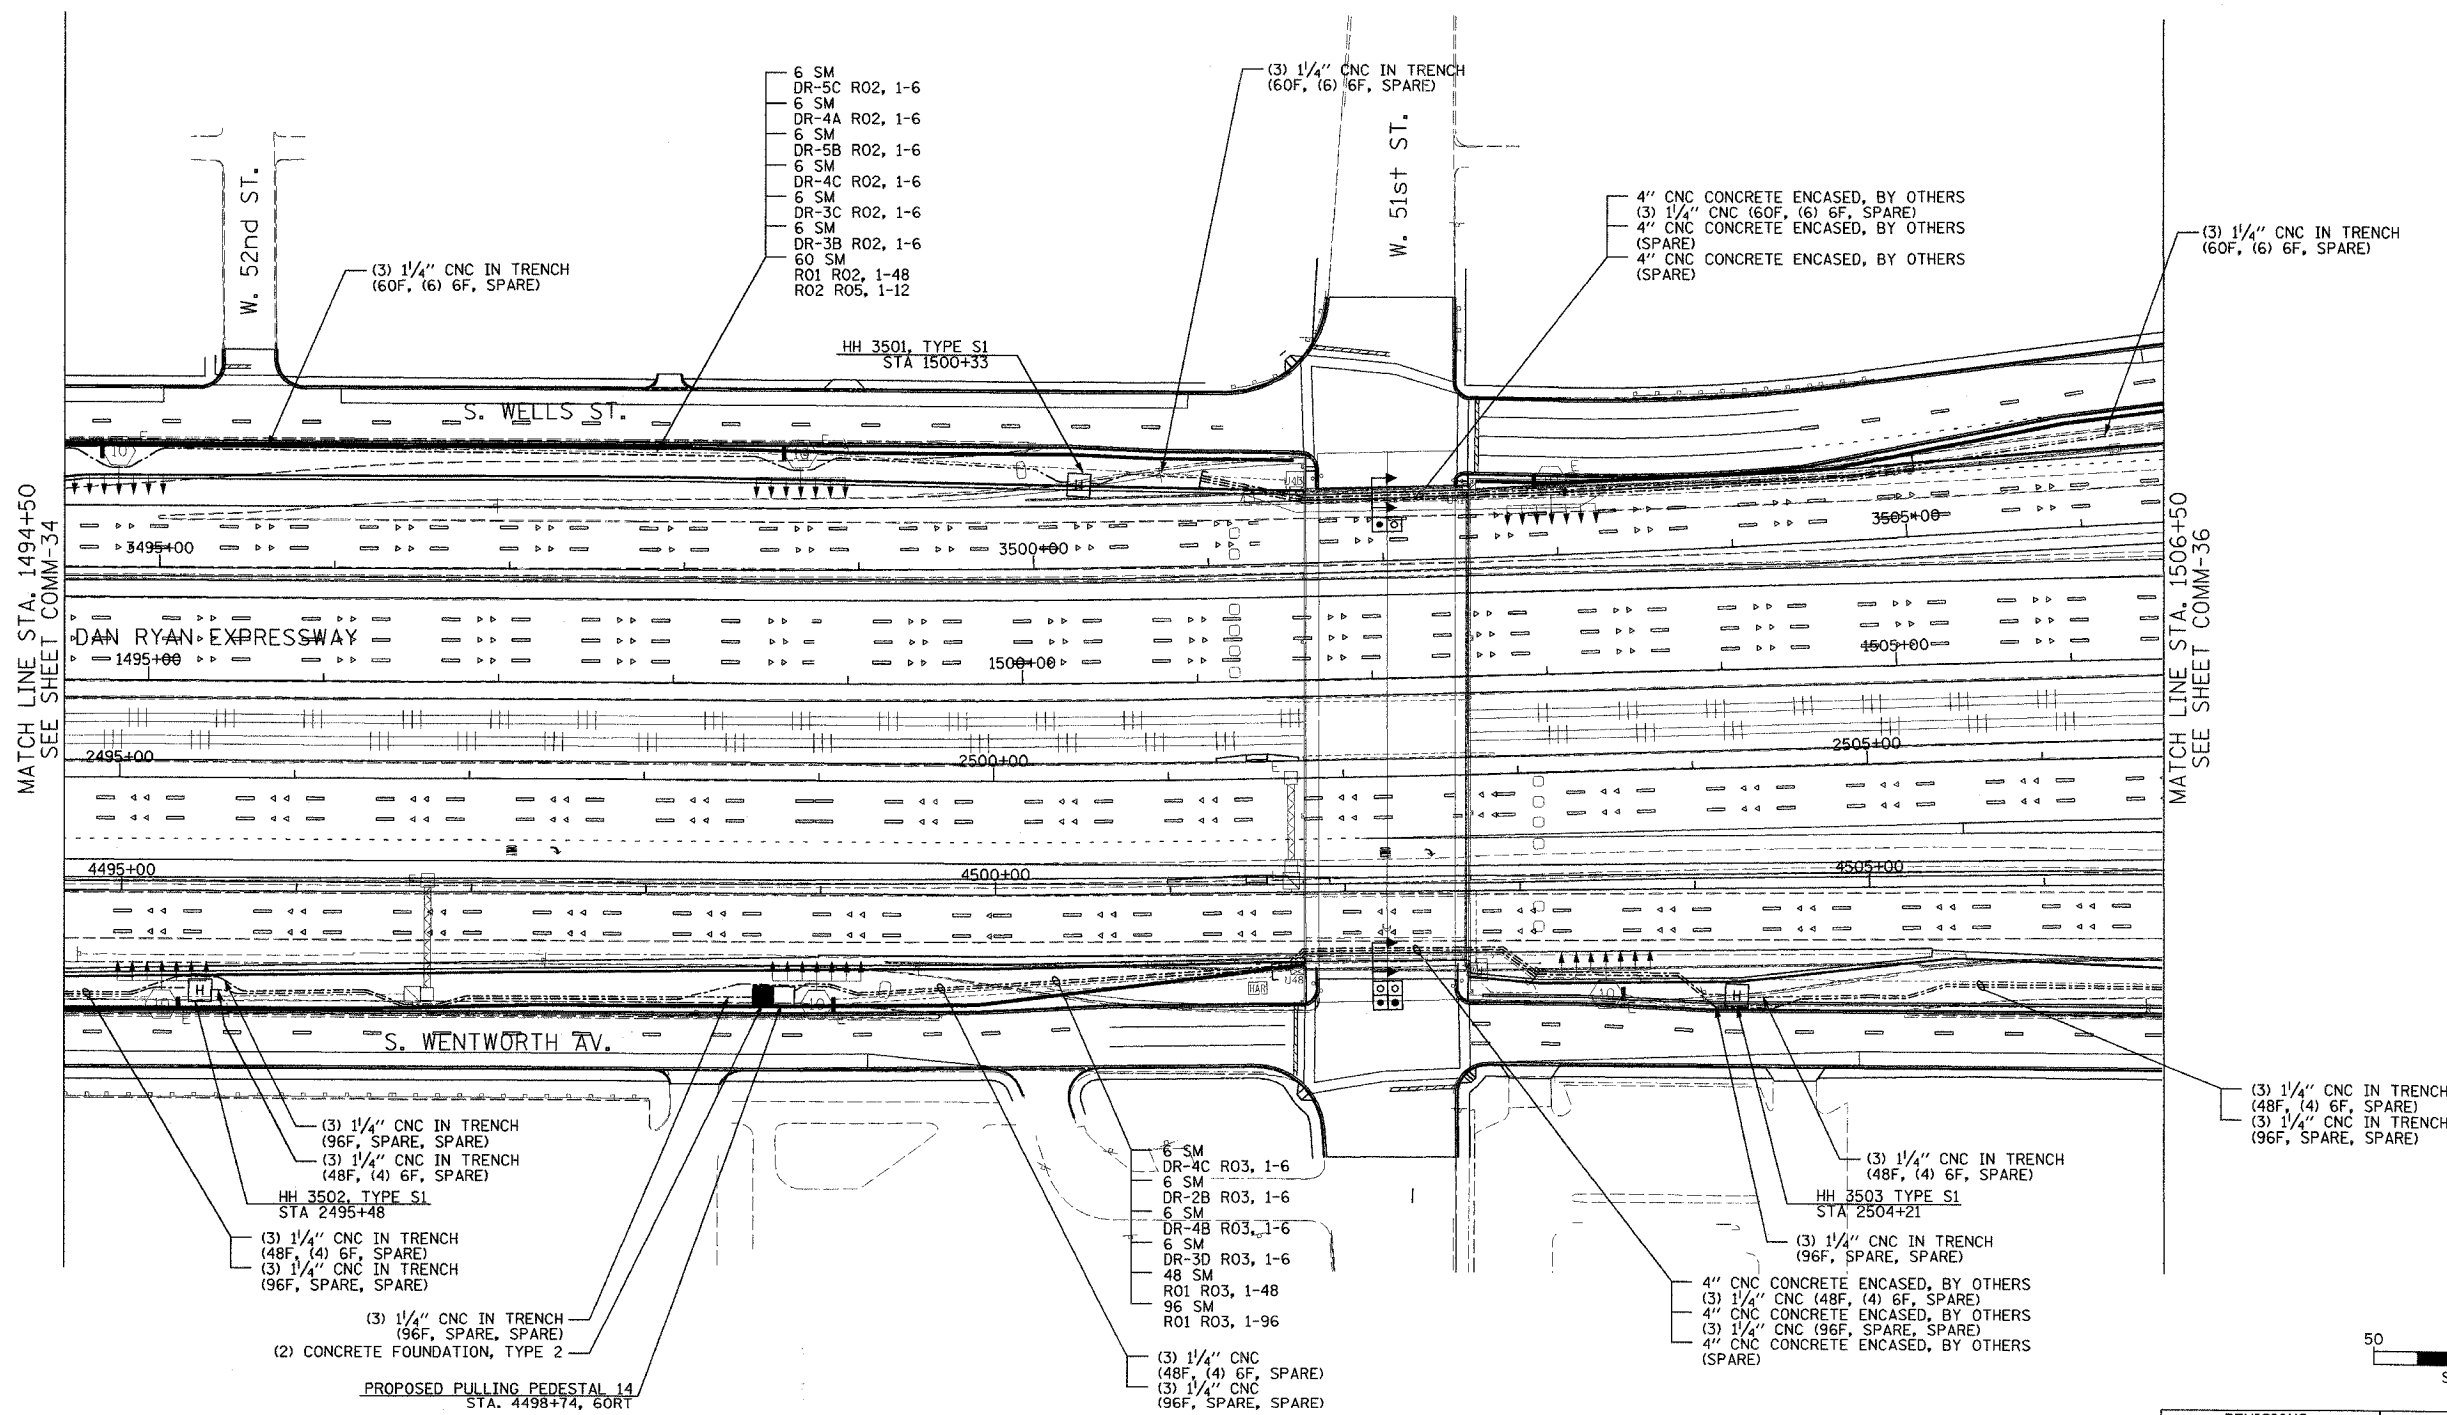

MATCH LINE STA. 1494+50  
SEE SHEET COMM-34

MATCH LINE STA. 1506+50  
SEE SHEET COMM-36

- NOTES:
1. SEE DRAWING ME-01 AND ME-SYSTEMS AND ABBREVIATIONS UNLESS OTHERWISE STATED, CONDUIT TO BE FURNISHED AT THIS CONTRACT.
  2. TRENCHED CONDUITS INSTALLED ARE TO BE INSTALLED IN COORDINATION WITH OTHER SUBSYSTEMS FOR THE AREA SHOWN.
  3. CONTRACTOR TO ROD AND SCL PRIOR TO INSTALLING AND PULLING CABLES IN CONDUITS.
  4. COMMUNICATIONS CONDUIT SHALL BE INSTALLED WITH 1/2" DIA. ELECTRIC HANDHOLES (SEE DETAIL FOR HANDHOLE DETAILS, SEE DRAWING ME-01).

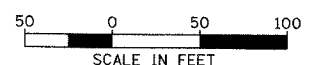

COMM-35

REVISIONS	
NAME	DATE

ILLINOIS DEPARTMENT OF TRANSPORTATION  
 F.A.I. 94/90 (DAN RYAN EXPRESSWAY)  
 31st STREET TO I-57  
 COMMUNICATIONS BACKBONE CONDUIT  
 AND CABLE LAYOUT  
 SCALE: 1"=50'  
 DATE: October 29, 2004  
 DRAWN BY: DHI  
 CHECKED BY: BA

**Edwards  
AND Kelcey**  
 ONE NORTH FRANKLIN  
 CHICAGO, IL 60606  
 PHONE: (312) 251-3000  
 FAX: (312) 251-3015  
 WEB: WWW.EKCORP.COM

A:\03000\9035\Vis\road\comm\02035\2004\10\14\2004\_011129.PW