


F.A.I. RTE.	SECTION	COUNTY	TOTAL SHEETS	SHEET NO.
94/90	2003-031I	COOK	976	835
STA.	TO STA.			
FED. ROAD DIST. NO.	ILLINOIS	FED. AID PROJECT		
62583				

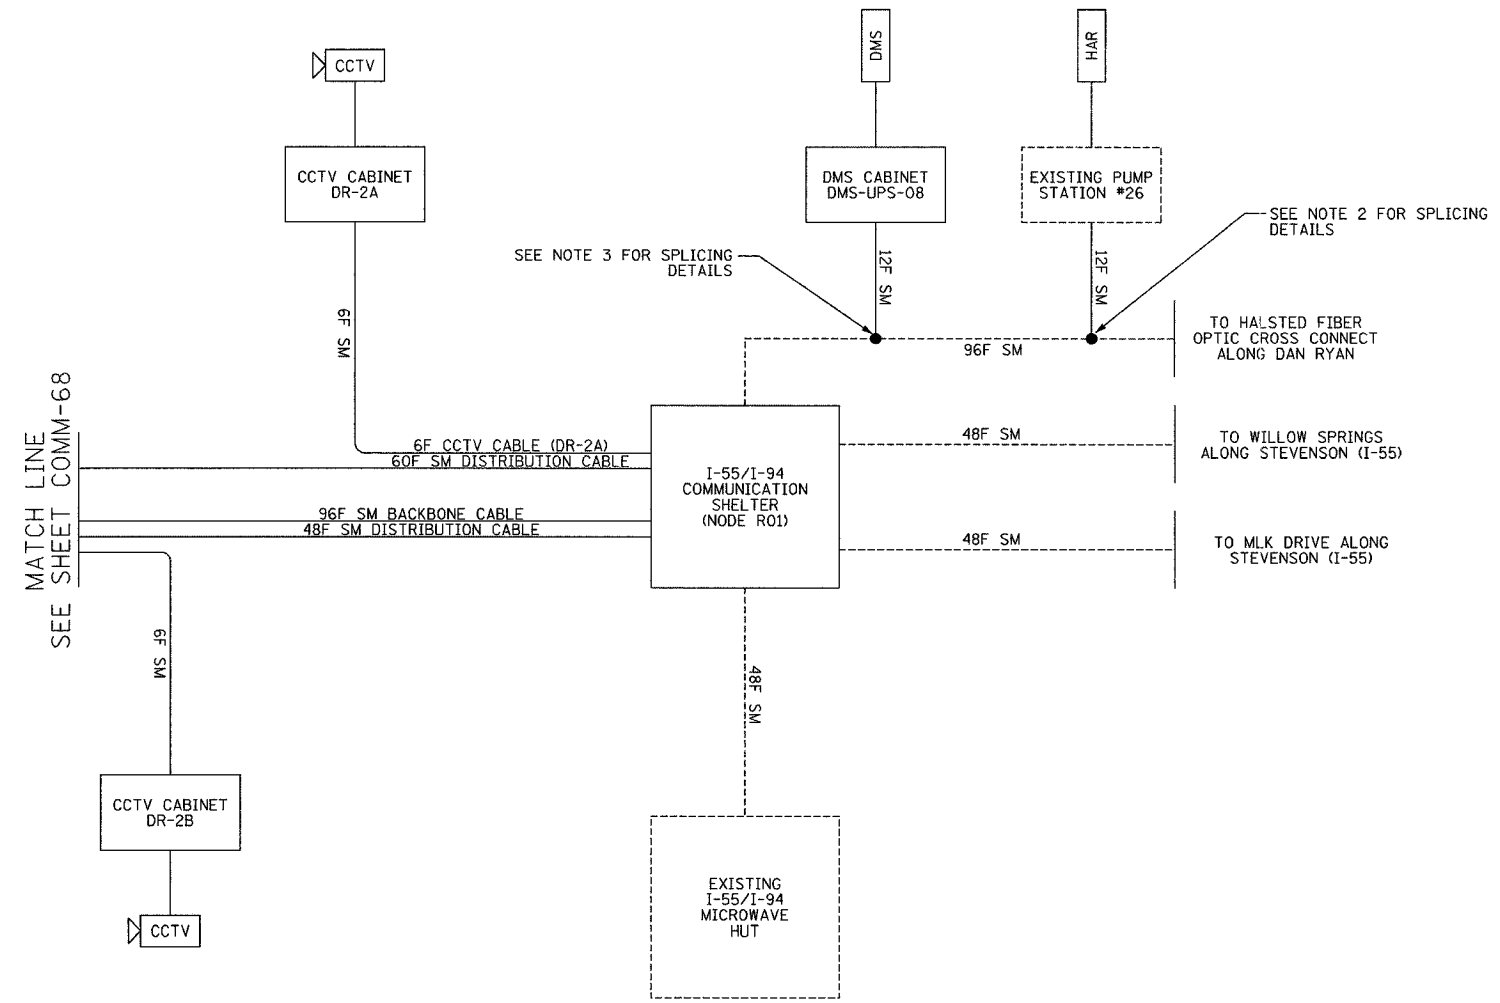

**LEGEND**

- EXISTING EQUIPMENT
- PROPOSED EQUIPMENT
- DMS DYNAMIC MESSAGE SIGN SITE
- DET VEHICLE DETECTOR SITE
- RM RAMP METER SITE

**LEGEND:**

1. THIS DRAWING DEPICTS THE FIBER OPTIC SPLICING DETAILS. FOR FIBER OPTIC CABLE INSTALLATION DETAILS, SEE SHEETS COMM-01 THRU COMM-52. FOR SURVEILLANCE EQUIPMENT INSTALLATION DETAILS, SEE SHEETS DET-01 THRU DET-47. FOR CCTV EQUIPMENT INSTALLATION DETAILS, SEE SHEETS CCTV-01 THRU CCTV-34.
2. CONTRACTOR TO PATCH TO EXISTING FIBER OPTIC CABLE IN EXISTING DMS CABINET. SEE SHEET COMM-53 FOR INSTALLATION DETAILS.
3. CONTRACTOR SHALL COORDINATE WITH ENGINEER WHEN SPLICING INTO EXISTING 96 FIBER CABLE AT THE CHICAGO RIVER DMS. SEE SHEET COMM-52 FOR INSTALLATION DETAILS.

COMM-69

REVISIONS	
NAME	DATE

ILLINOIS DEPARTMENT OF TRANSPORTATION  
 F.A.I. 94/90 (DAN RYAN EXPRESSWAY)  
 31st STREET to I-57  
 FIBER OPTIC SCHEMATIC  
 (SHEET 8 OF 8)  
 SCALE: NTS  
 DATE: October 29, 2004  
 DRAWN BY: DHI  
 CHECKED BY: JEZ

**Edwards AND Kelcey**  
 ONE NORTH FRANKLIN  
 CHICAGO, IL 60606  
 PHONE: (312) 251-3000  
 FAX: (312) 251-3015  
 WEB: WWW.EDKORP.COM

11/19/2004 04:39:43 PM