


SECTION	COUNTY	TOTAL SHEETS	SHEET NO.
2003-03II	COOK	976	917
STA. TO STA.		ILLINOIS FED. AID PROJECT	
FED. ROAD DIST. NO. 62583			

FIBER NO.	COLOR
1	BLUE
2	ORANGE
3	GREEN
4	BROWN
5	SLATE
6	WHITE

FIBER OPTIC COLOR DESIGNATION

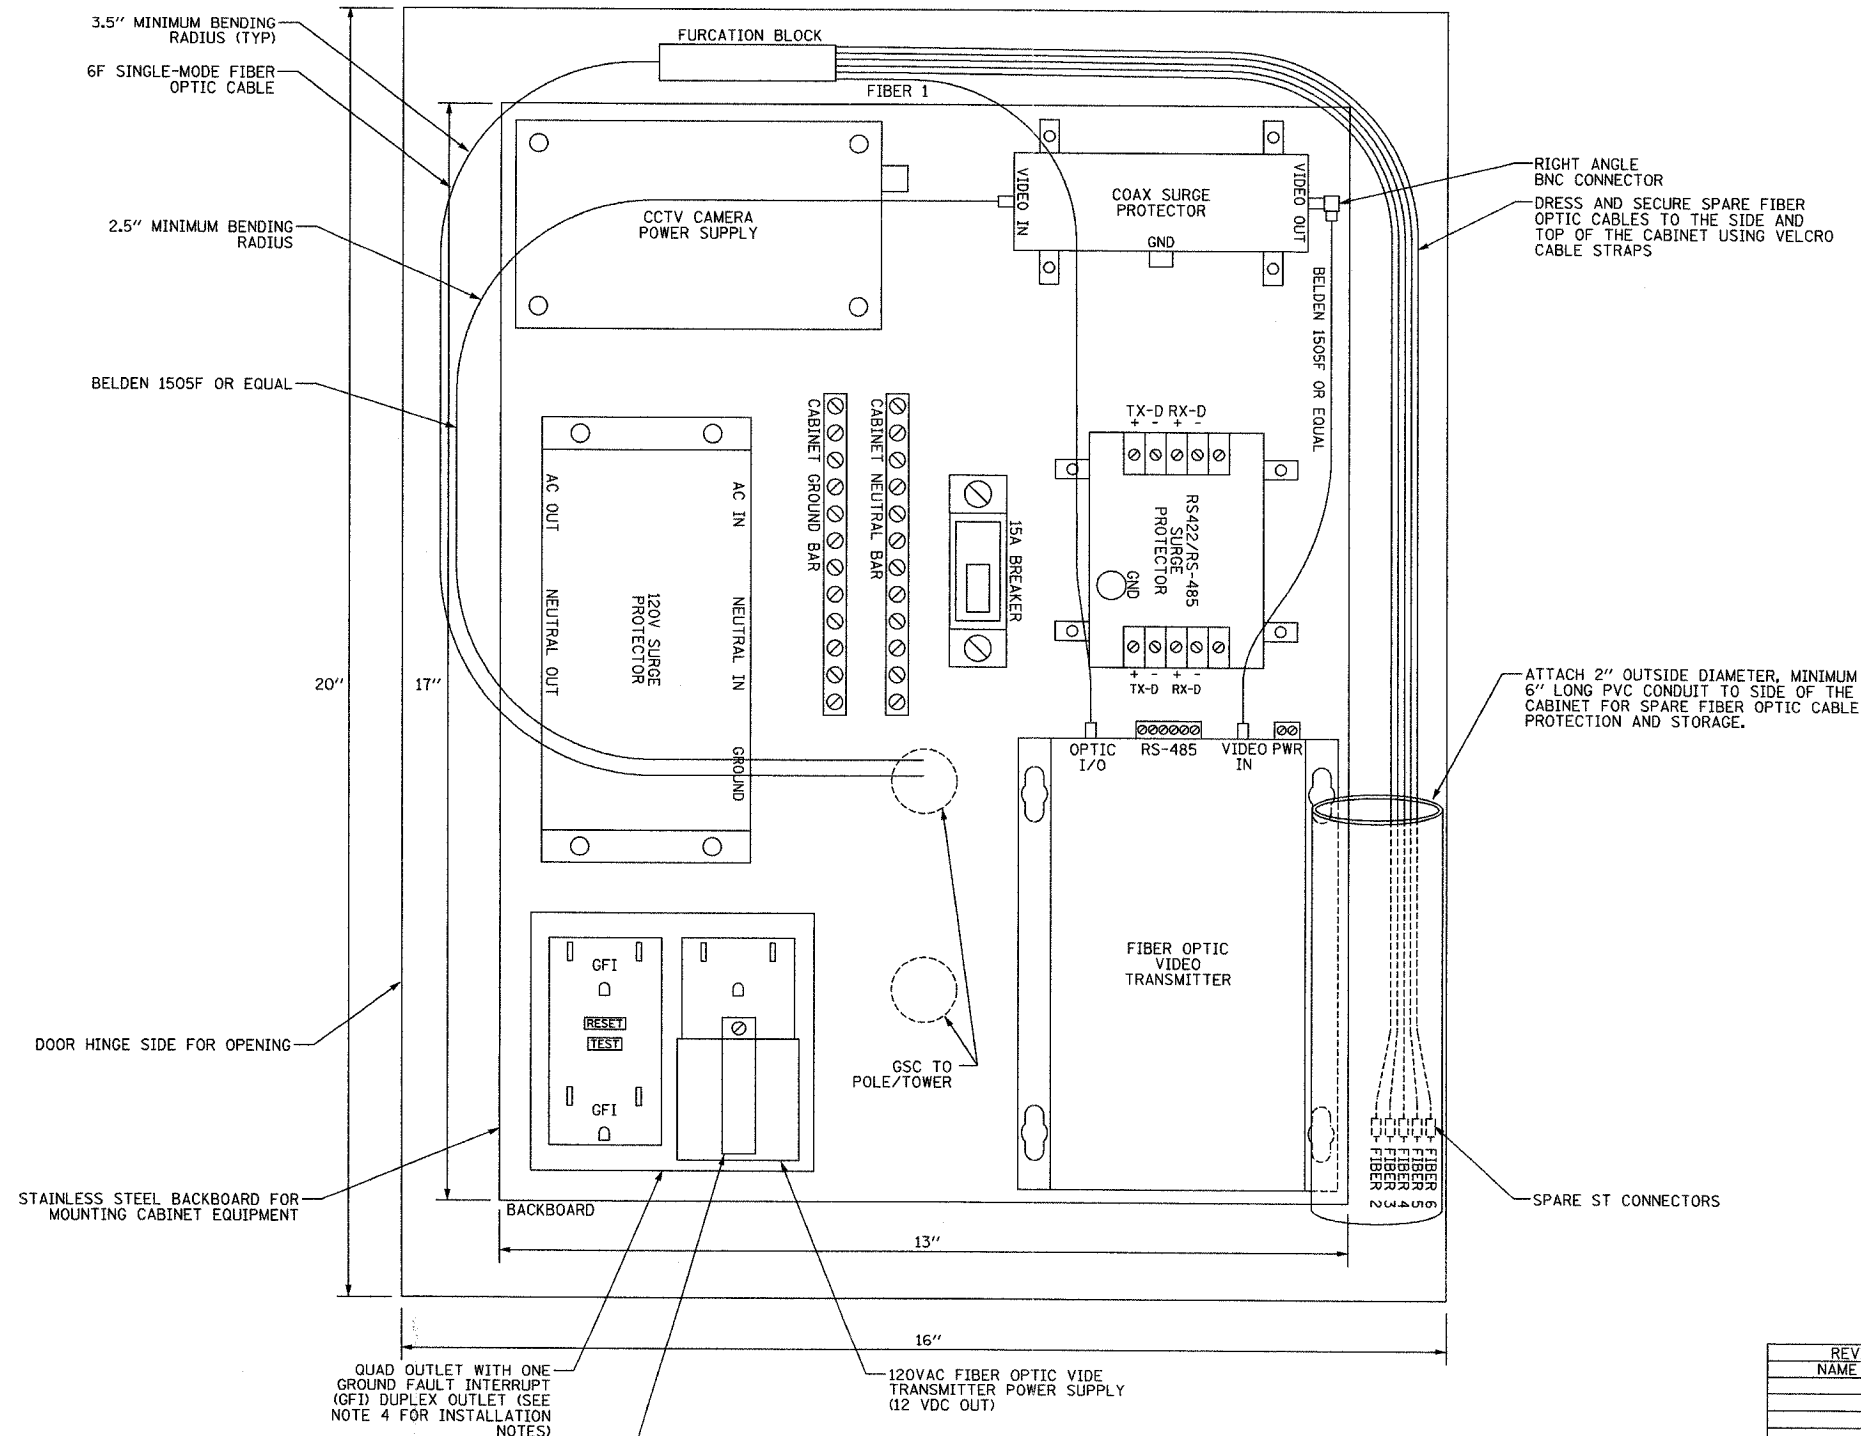

- NOTES:
1. THE CCTV CABINET SHALL BE MOUNTED ON SIDE OF LIGHT TOWER AT LOCATIONS INDICATED ON THE PLANS.
 2. ISOLATE NEUTRAL TERMINAL BLOCK FROM CABINET GROUND.
 3. CCTV CABINET SHALL BE A HOFFMAN ENCLOSURES MODEL A-20H1610SSLP OR A ELECTROMATE ENCLOSURES MODEL E-20H1610SS OR APPROVED EQUAL.
 4. GFI DUPLEX RECEPTACLE SHALL BE INSTALLED DOWNSTREAM FROM THE NON-GFI DUPLEX RECEPTACLE.
 5. SEE CCTV SHEETS FOR CCTV POWER CABLE SIZES.

DT-13

REVISIONS		NAME	DATE
NO.	DESCRIPTION		

ILLINOIS DEPARTMENT OF TRANSPORTATION
 F.A.I. 94/90 (DAN RYAN EXPRESSWAY)
 31st STREET to I-57
 CLOSED CIRCUIT TELEVISION
 CABINET COMMUNICATIONS
 AND WIRING DIAGRAMS
 (SHEET 1 OF 2)
 SCALE: NOT TO SCALE
 DATE: October 29, 2004
 DRAWN BY: DHI
 CHECKED BY: JEZ

Edwards AND Kelcey
 ONE NORTH FRANKLIN
 CHICAGO, IL 60606
 PHONE: (312) 251-3000
 FAX: (312) 251-3015
 WEB: WWW.EKCORP.COM

10/14/2004 09:24:08 AM