


SECTION	COUNTY	TOTAL SHEETS	SHEET NO.
2003-0311	COOK	976	956
STA. TO STA.		FED. ROAD DIST. NO. ILLINOIS FED. AID PROJECT	
		62583	

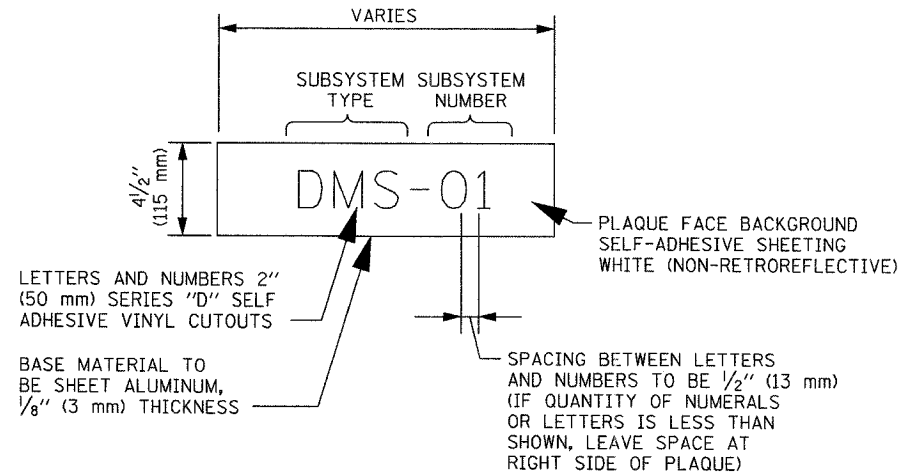

SURVEILLANCE CABINET  
IDENTIFICATION PLAQUE DETAIL


**LEGEND**

SUBSYSTEM TYPE

- DMS - DYNAMIC MESSAGE SIGN
- HAR - HIGHWAY ADVISORY RADIO  
(RAMP METER AND DETECTOR CABINET  
PLAQUES TO ONLY INCLUDE CABINET  
NUMBER)

**NOTES:**

1. SUBSYSTEM NUMBERING SCHEME TO FOLLOW CABINET IDENTIFICATION NUMBERS SHOWN ON THE DIFFERENT SUBSYSTEM SHEETS. CONTRACTOR SHALL VERIFY NUMBERING SCHEME FOR EACH CABINET WITH THE ENGINEER BEFORE PROCURING AND INSTALLING THE IDENTIFICATION PLAQUES.
2. FOR CCTV CABINET IDENTIFICATION PLAQUE DETAILS, SEE SHEET DT-15.

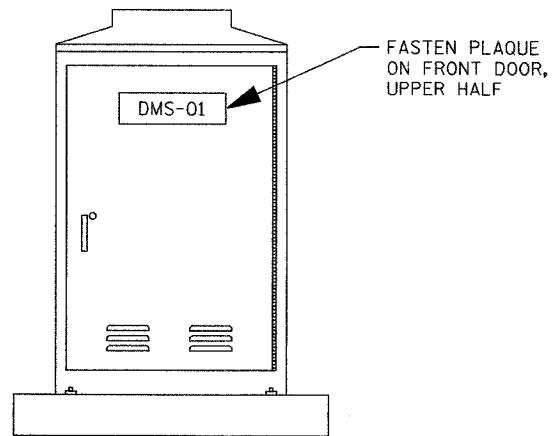

SURVEILLANCE CABINET  
IDENTIFICATION PLAQUE  
PLACEMENT DETAIL  
(TYPICAL ALL SURVEILLANCE CABINETS)

DT-49

**Edwards  
AND  
Kelcey**

ONE NORTH FRANKLIN  
CHICAGO, IL 60606  
PHONE: (312) 251-3000  
FAX: (312) 251-3015  
WEB: WWW.EKCORP.COM

REVISIONS	
NAME	DATE

ILLINOIS DEPARTMENT OF TRANSPORTATION  
F.A.I. 94/90 (DAN RYAN EXPRESSWAY)  
31st STREET to I-57

COMMUNICATIONS/SURVEILLANCE  
COMPONENT IDENTIFICATION  
PLAQUE DETAIL

SCALE: NTS

DRAWN BY: NB

DATE: October 29, 2004

CHECKED BY: CTC

10/14/2004 09:24:37 AM