


FAP RTE.	SECTION	COUNTY	TOTAL SHEETS	SHEET NO.
866	1181	LAKE	17	6
STA.		TO STA.		
FED. ROAD DIST. NO. -		ILLINOIS	FED. AID PROJECT	


CONTRACT NO.: 62606

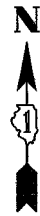

SIGNS

(C24-13-4848)	(W20-2)	(C24-14-4848)	(C24-12-4848)	(W20-3)	(M4-8a)	(R11-2)
1	2	3	4	5	6	7
(M6-3-2115)	(M6-1L-2115)	(M6-1R-2115)	(M5-1R-2115)	(M5-1L-2115)	(M4-1L)	(M4-1R)
8	9	10	11	12	13	14
(M4-1L)	(M4-1R)	(M1-7-219)		(M3-3-219)		
15	16	17	18	19	20	

SPECIAL 24" x 18" VARIABLE; 4" BLACK LETTERS ON WHITE REFLECTIVE BACKGROUND

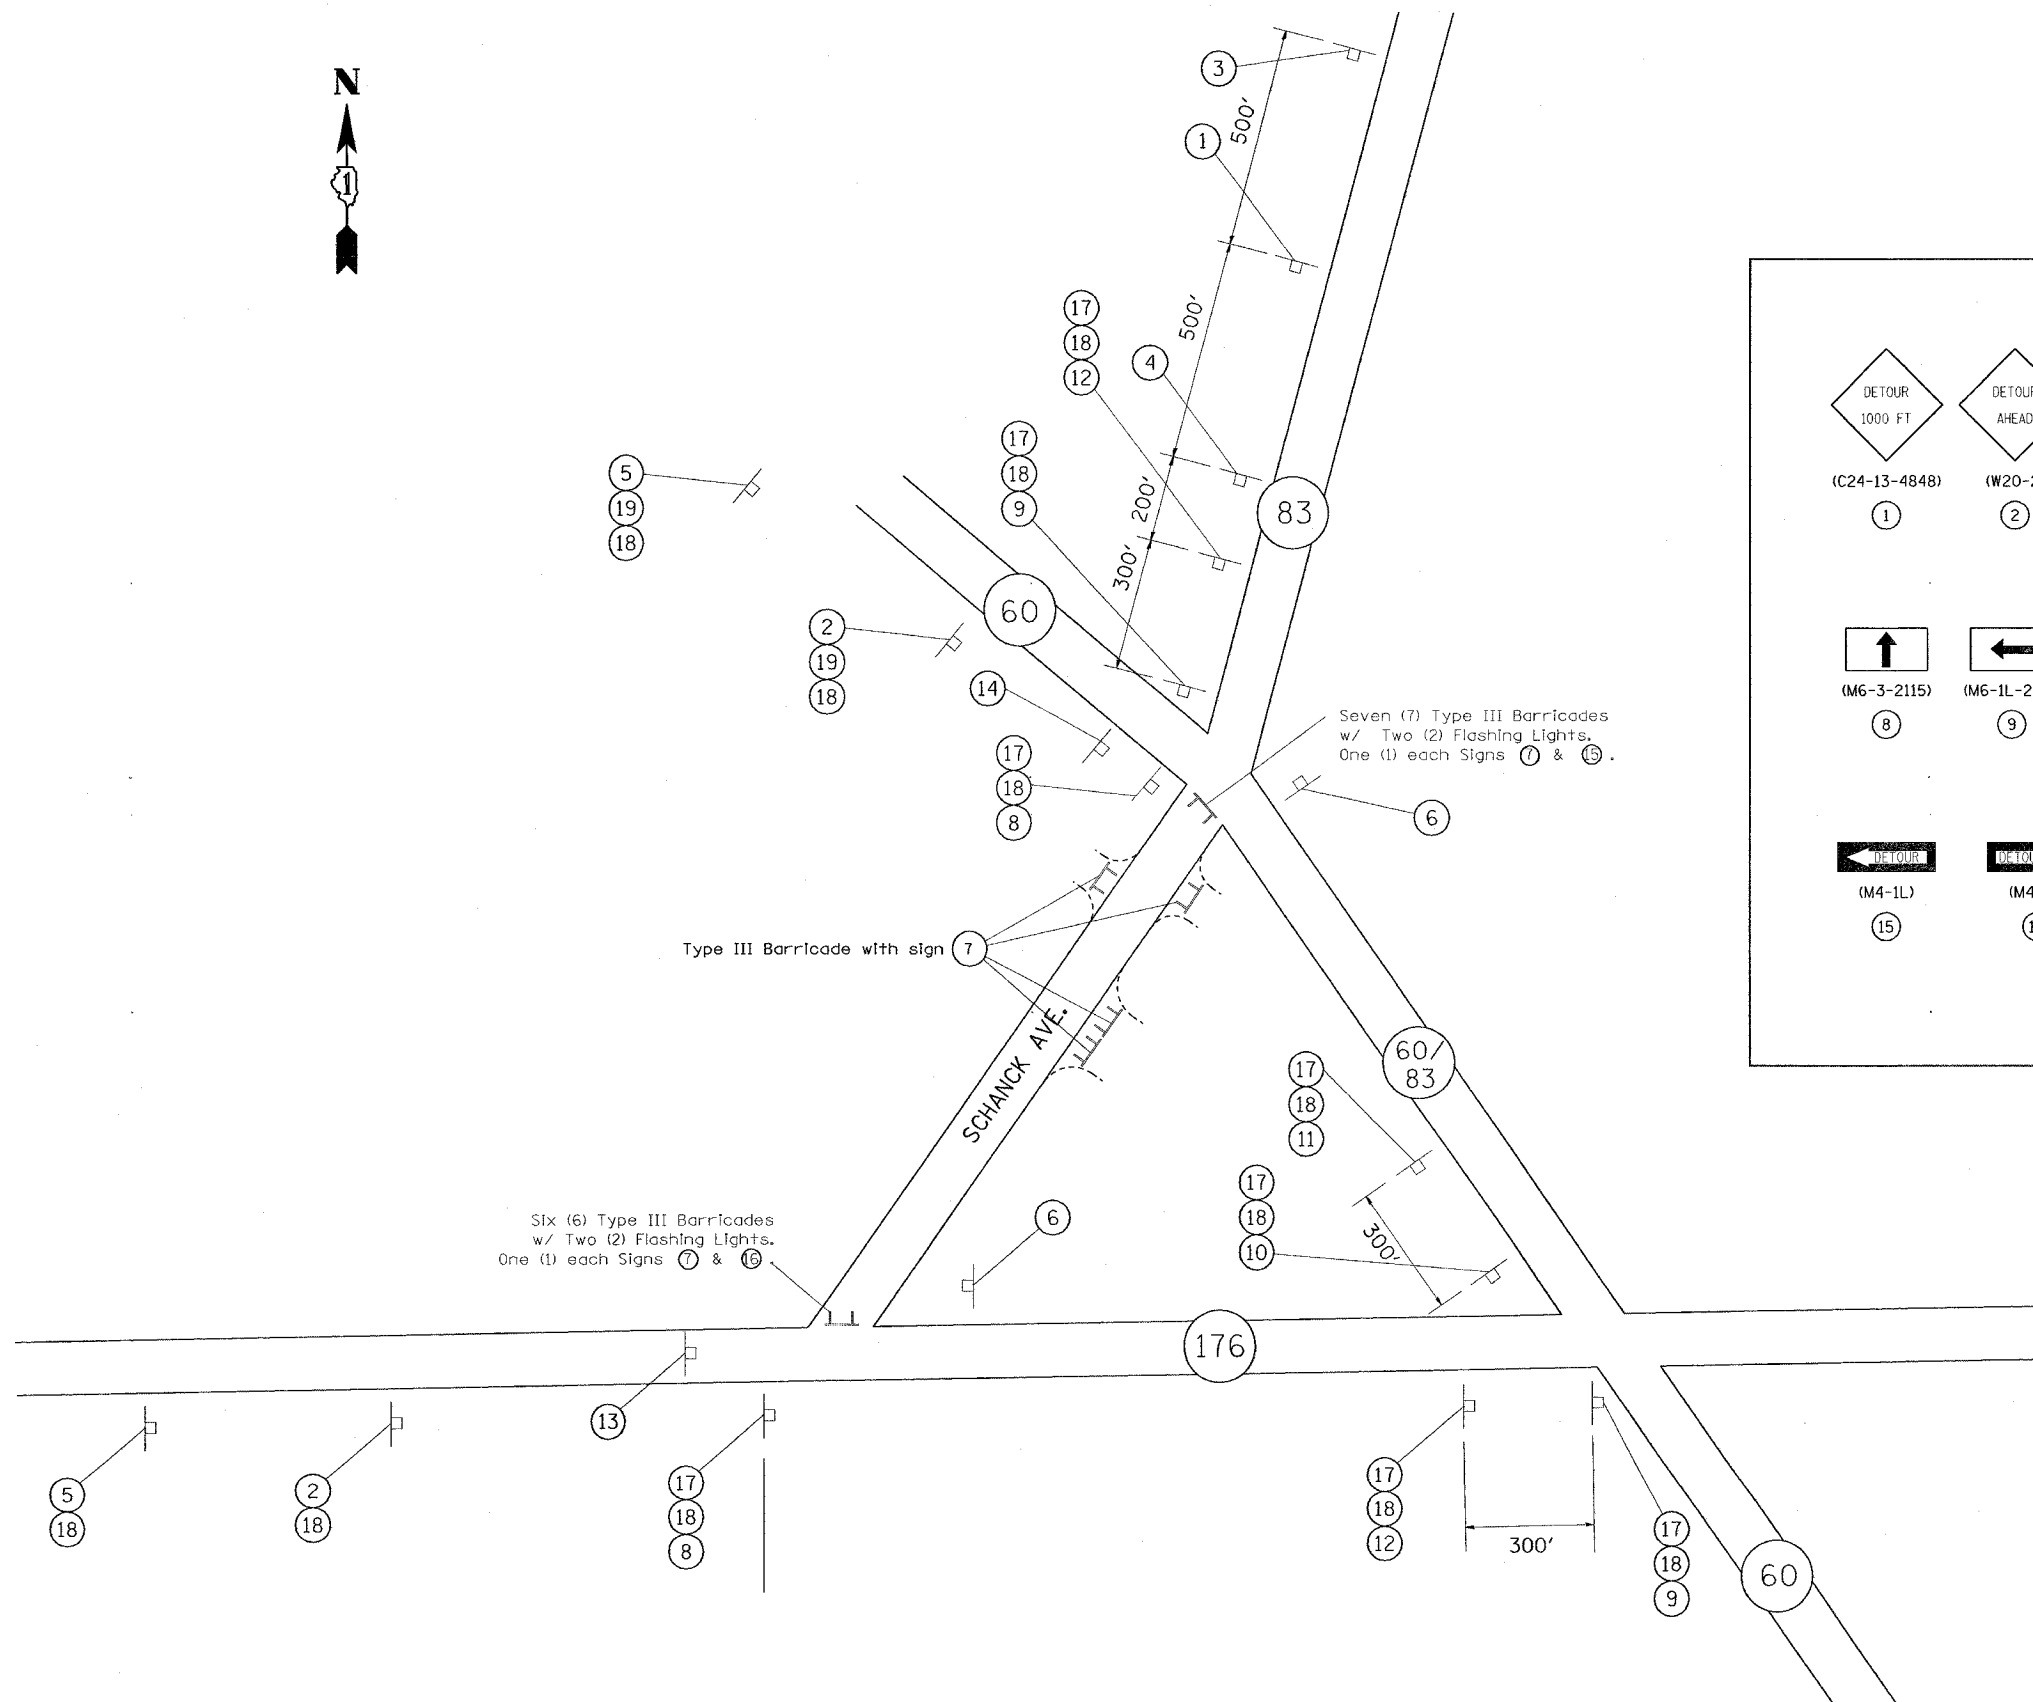

REVISIONS	
NAME	DATE

ILLINOIS DEPARTMENT OF TRANSPORTATION

SCHANCK AVE.
DETOUR

SCALE: N.T.S. DRAWN BY: CADD
DATE CHECKED BY: