



FAP RTE.	SECTION	COUNTY	TOTAL SHEETS	SHEET NO.
866	1181	LAKE	17	9
STA.		TO STA.		
FED. ROAD DIST. NO. -	ILLINOIS	FED. AID PROJECT		

CONTRACT NO.: 62606

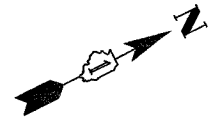

NOTES

JOINT LOCATIONS MAY BE CHANGED AT THE DISCRETION OF THE ENGINEER TO MATCH FIELD CONDITIONS.

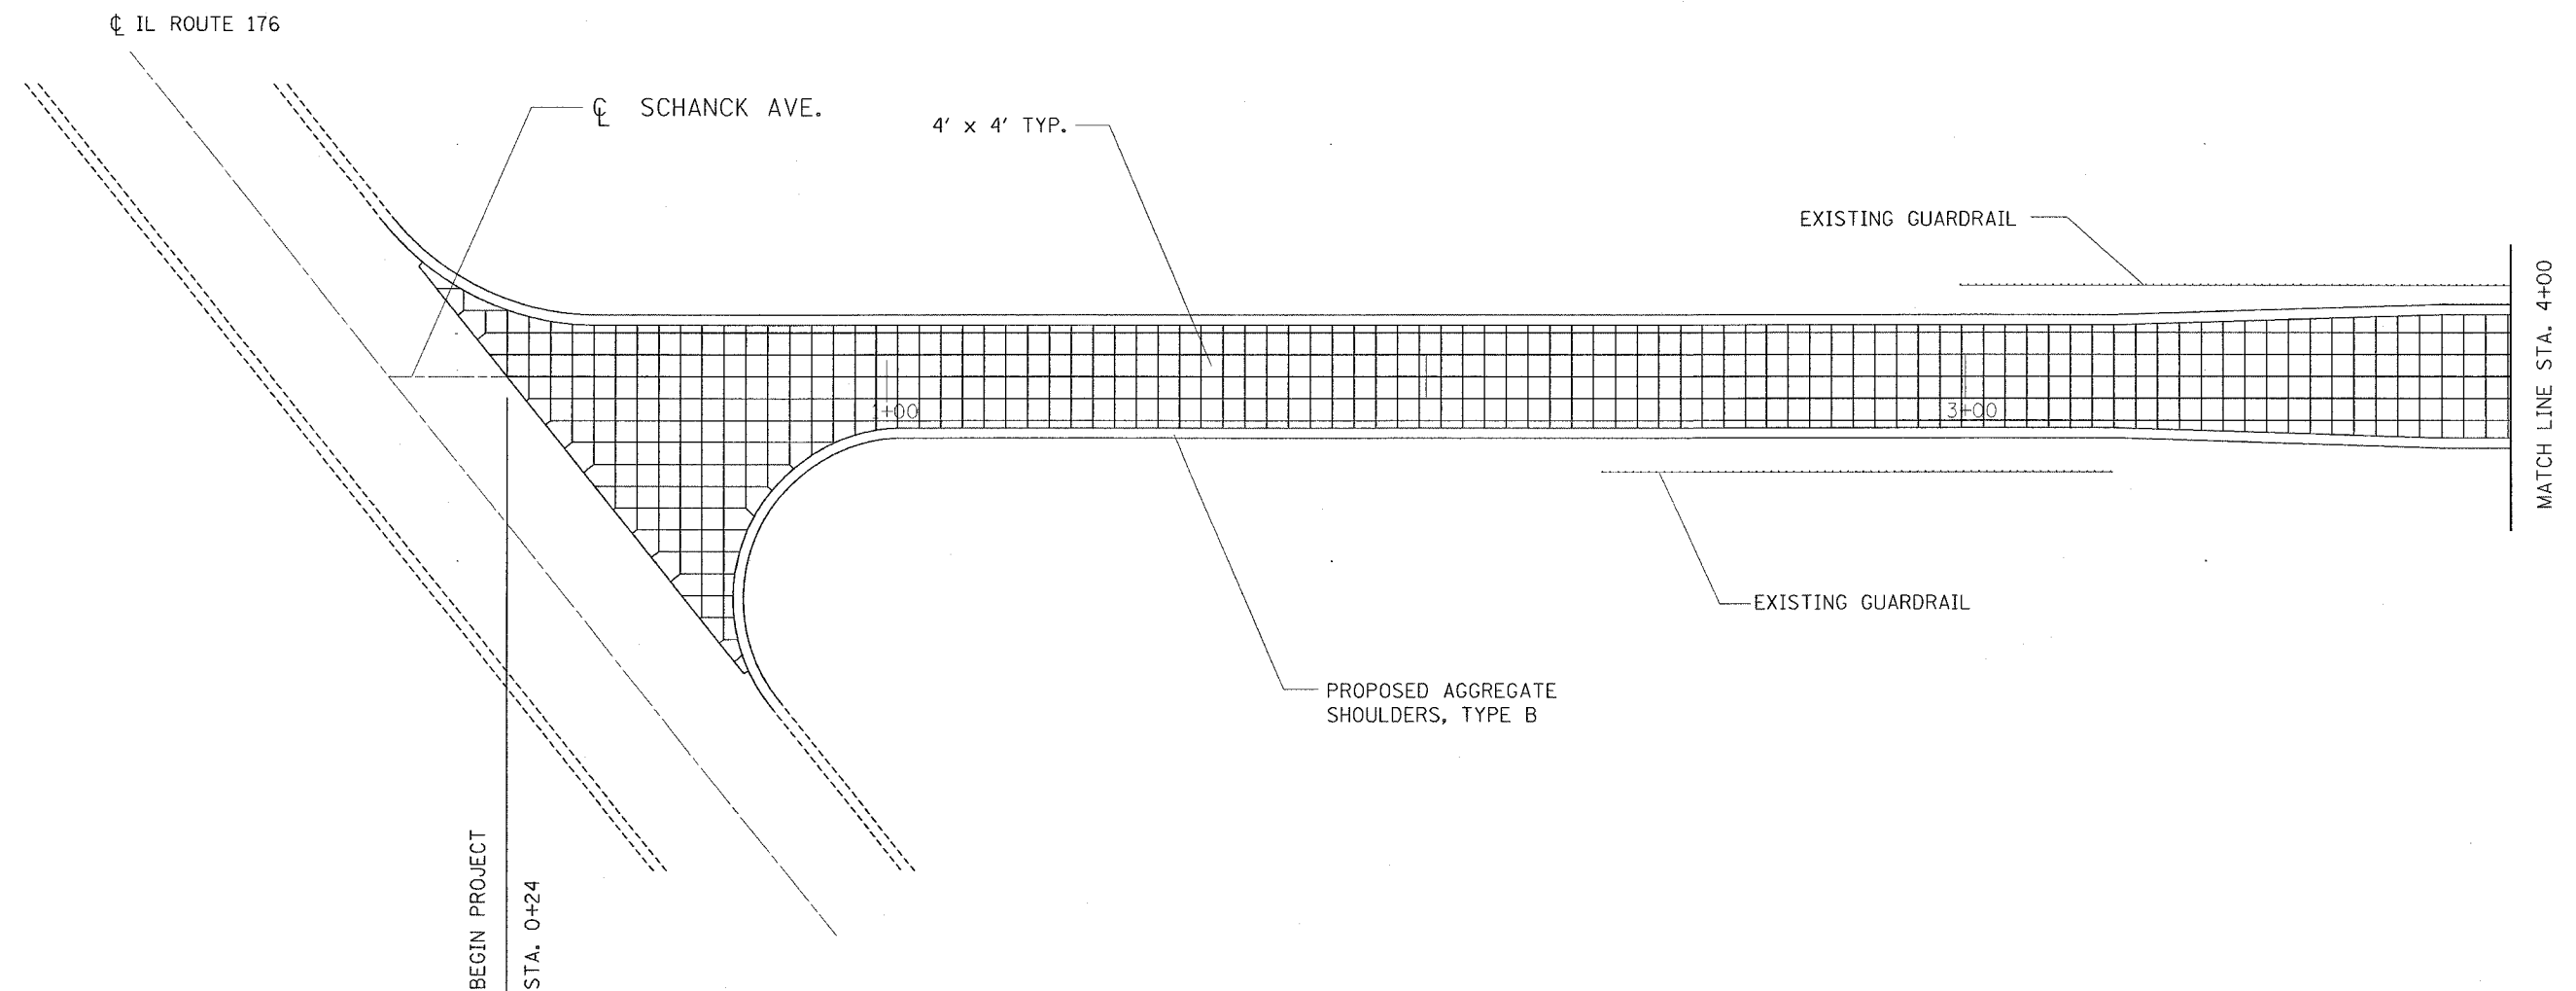

LEGEND

- P.E. PRIVATE ENTRANCE
- C.E. COMMERCIAL ENTRANCE

REVISIONS	
NAME	DATE

ILLINOIS DEPARTMENT OF TRANSPORTATION
**SCHANCK AVE.
 SAW CUT DETAIL**

SCALE: N.T.S.
 DATE
 DRAWN BY: CADD
 CHECKED BY