


FAP RTE.	SECTION	COUNTY	TOTAL SHEETS	SHEET NO.
866	1181	LAKE	17	11
STA.		TO STA.		
FED. ROAD DIST. NO. - ILLINOIS		FED. AID PROJECT		

CONTRACT NO.: 62606

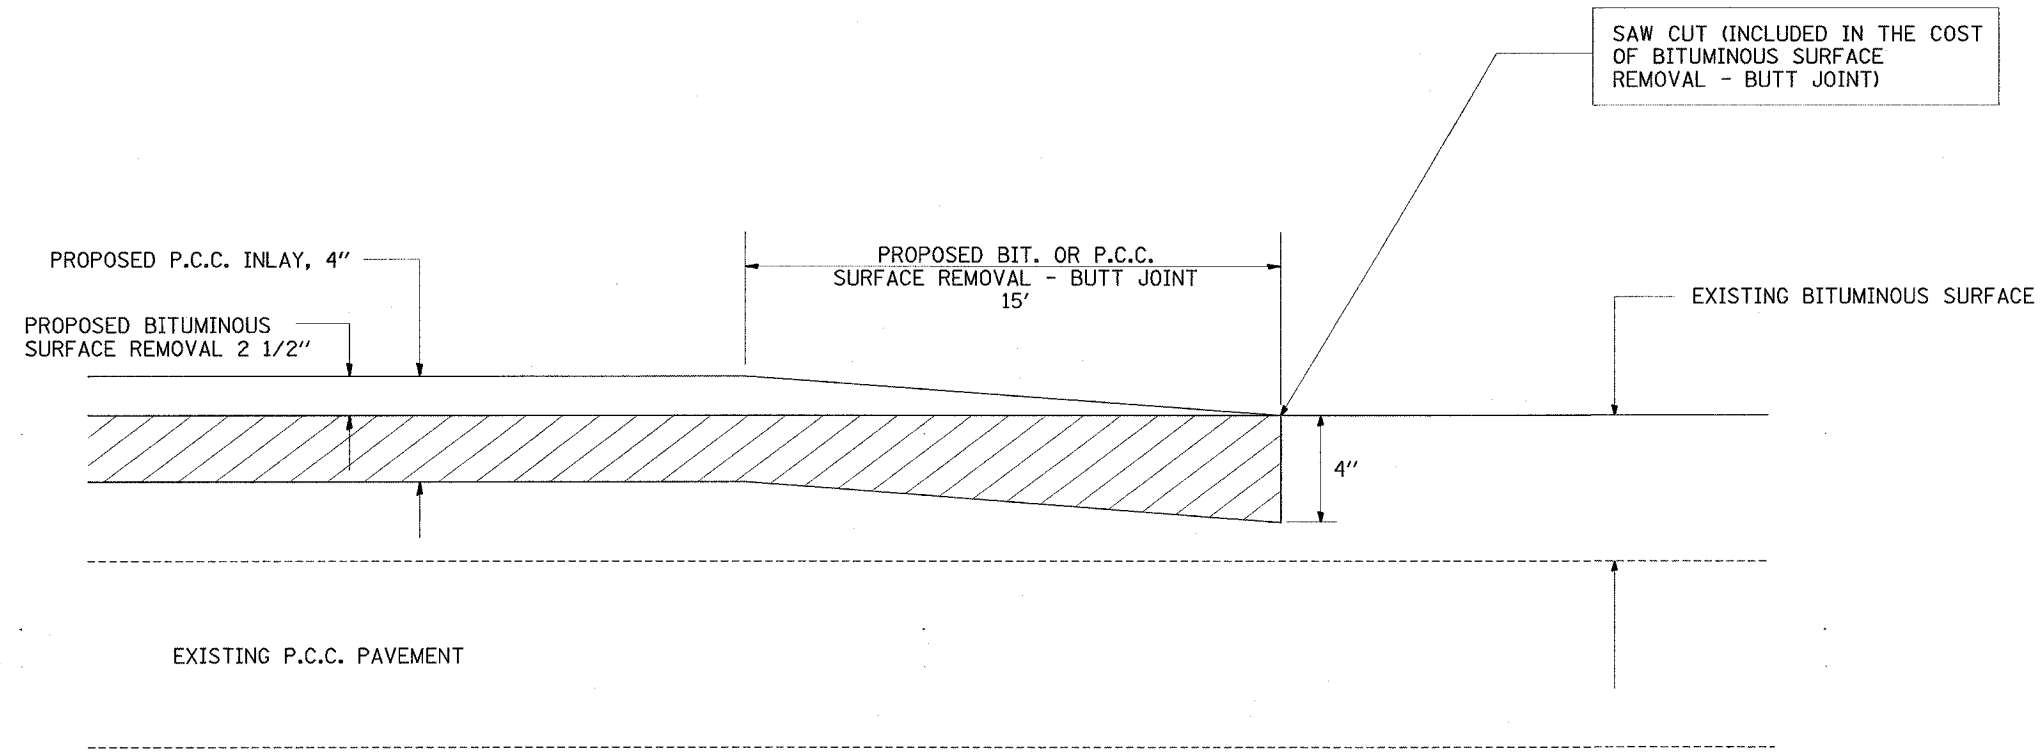

BASIS OF PAYMENT

THE BUTT JOINT WILL BE PAID FOR PER SQUARE YARD AS "BITUMINOUS SURFACE REMOVAL - BUTT JOINT."

NOTES

THE BUTT JOINT SHALL BE CONSTRUCTED IMMEDIATELY PRIOR TO PLACING THE PROPOSED BITUMINOUS SURFACE.

SEE ARTICLE 406.18 AND 406.24 OF THE STANDARD SPECIFICATIONS FOR "BITUMINOUS AND PCC SURFACE REMOVAL, BUTT JOINT."

REVISIONS	
NAME	DATE

ILLINOIS DEPARTMENT OF TRANSPORTATION

**BUTT JOINT
DETAIL**

SCALE: N.T.S.
DATE

DRAWN BY: CADD
CHECKED BY