






ROUTE VARIOUS	SECTION 2004-005I	COUNTY VARIOUS	TOTAL SHEETS 8	SHEET NUMBER 6
------------------	----------------------	-------------------	----------------------	----------------------

62723

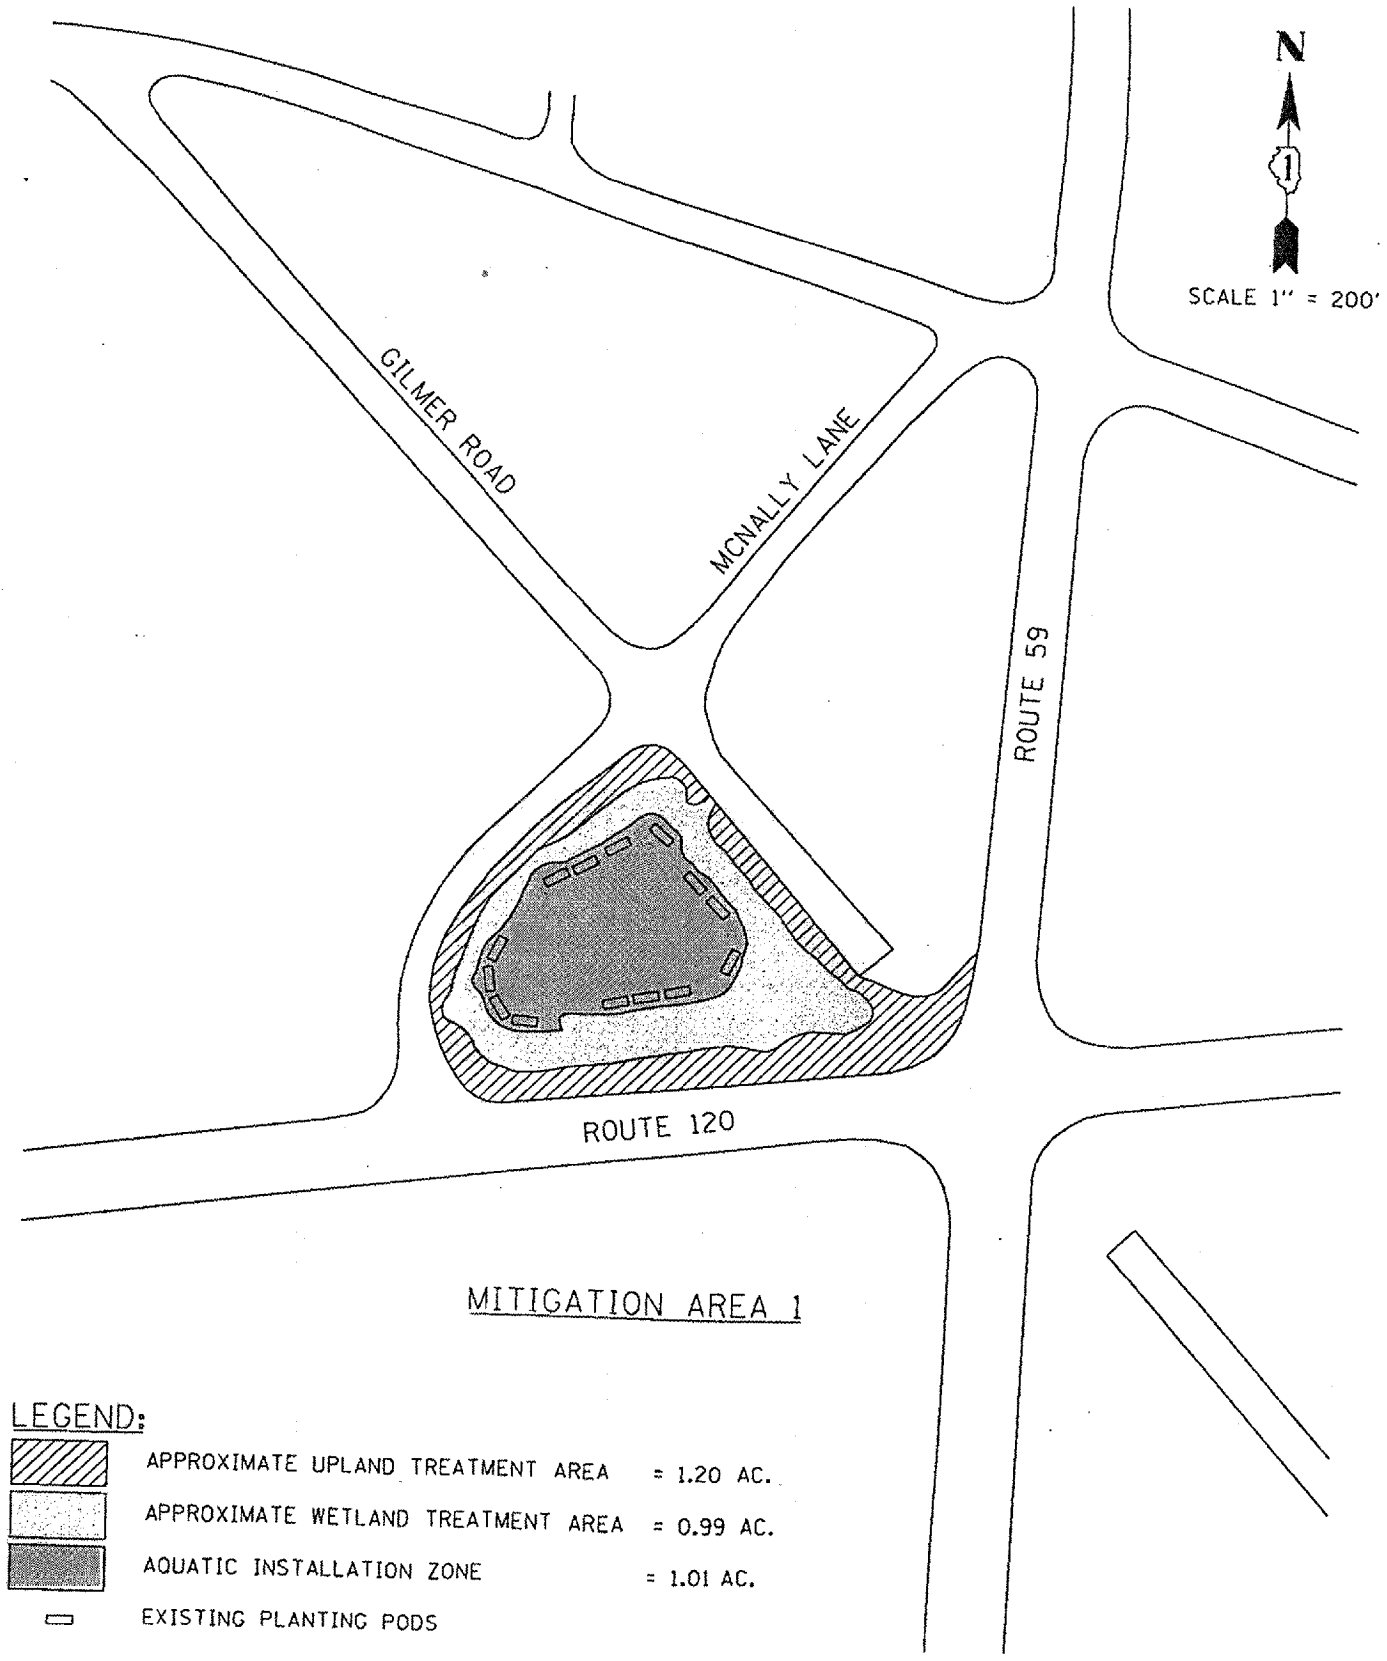

SITE 2- VOLO BYPASS

LEGEND:

-  APPROXIMATE UPLAND TREATMENT AREA = 1.20 AC.
-  APPROXIMATE WETLAND TREATMENT AREA = 0.99 AC.
-  AQUATIC INSTALLATION ZONE = 1.01 AC.
-  EXISTING PLANTING PODS

ILLINOIS DEPARTMENT OF TRANSPORTATION

LOCATION MAP