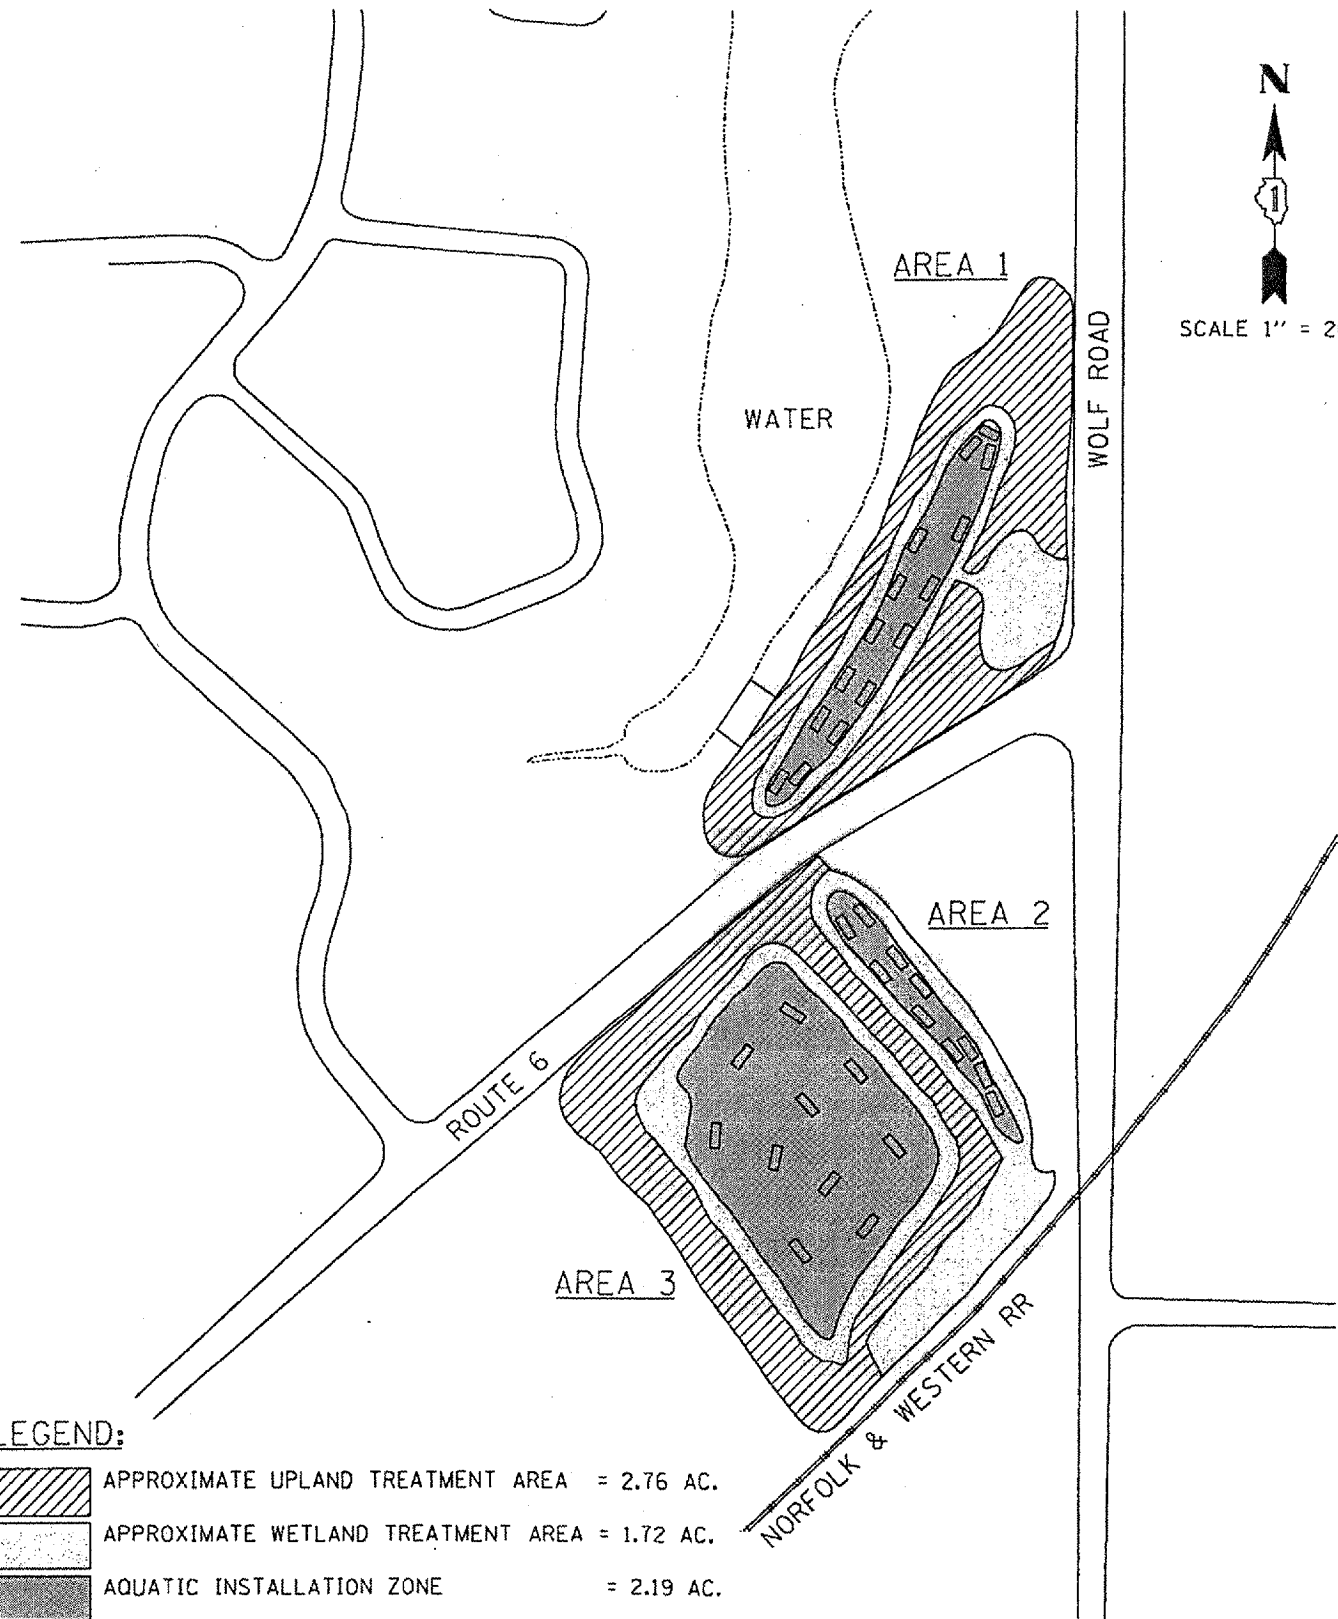

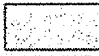




ROUTE VARIOUS	SECTION 2004-0051	COUNTY VARIOUS	TOTAL SHEETS 8	SHEET NUMBER 8
------------------	----------------------	-------------------	----------------------	----------------------

62723



SITE 3- ORLAND PARK

- LEGEND:**
-  APPROXIMATE UPLAND TREATMENT AREA = 2.76 AC.
 -  APPROXIMATE WETLAND TREATMENT AREA = 1.72 AC.
 -  AQUATIC INSTALLATION ZONE = 2.19 AC.
 -  EXISTING PLANTING PODS

ILLINOIS DEPARTMENT OF TRANSPORTATION

LOCATION MAP