


F.A.I. RTE.	SECTION	COUNTY	TOTAL SHEETS	SHEET NO.
90/94	2004-069RS	COOK	61	25
STA. 581+75	TO STA. 586+50			
FED. ROAD DIST. NO. 1	ILLINOIS	FED. AID PROJECT		


62808

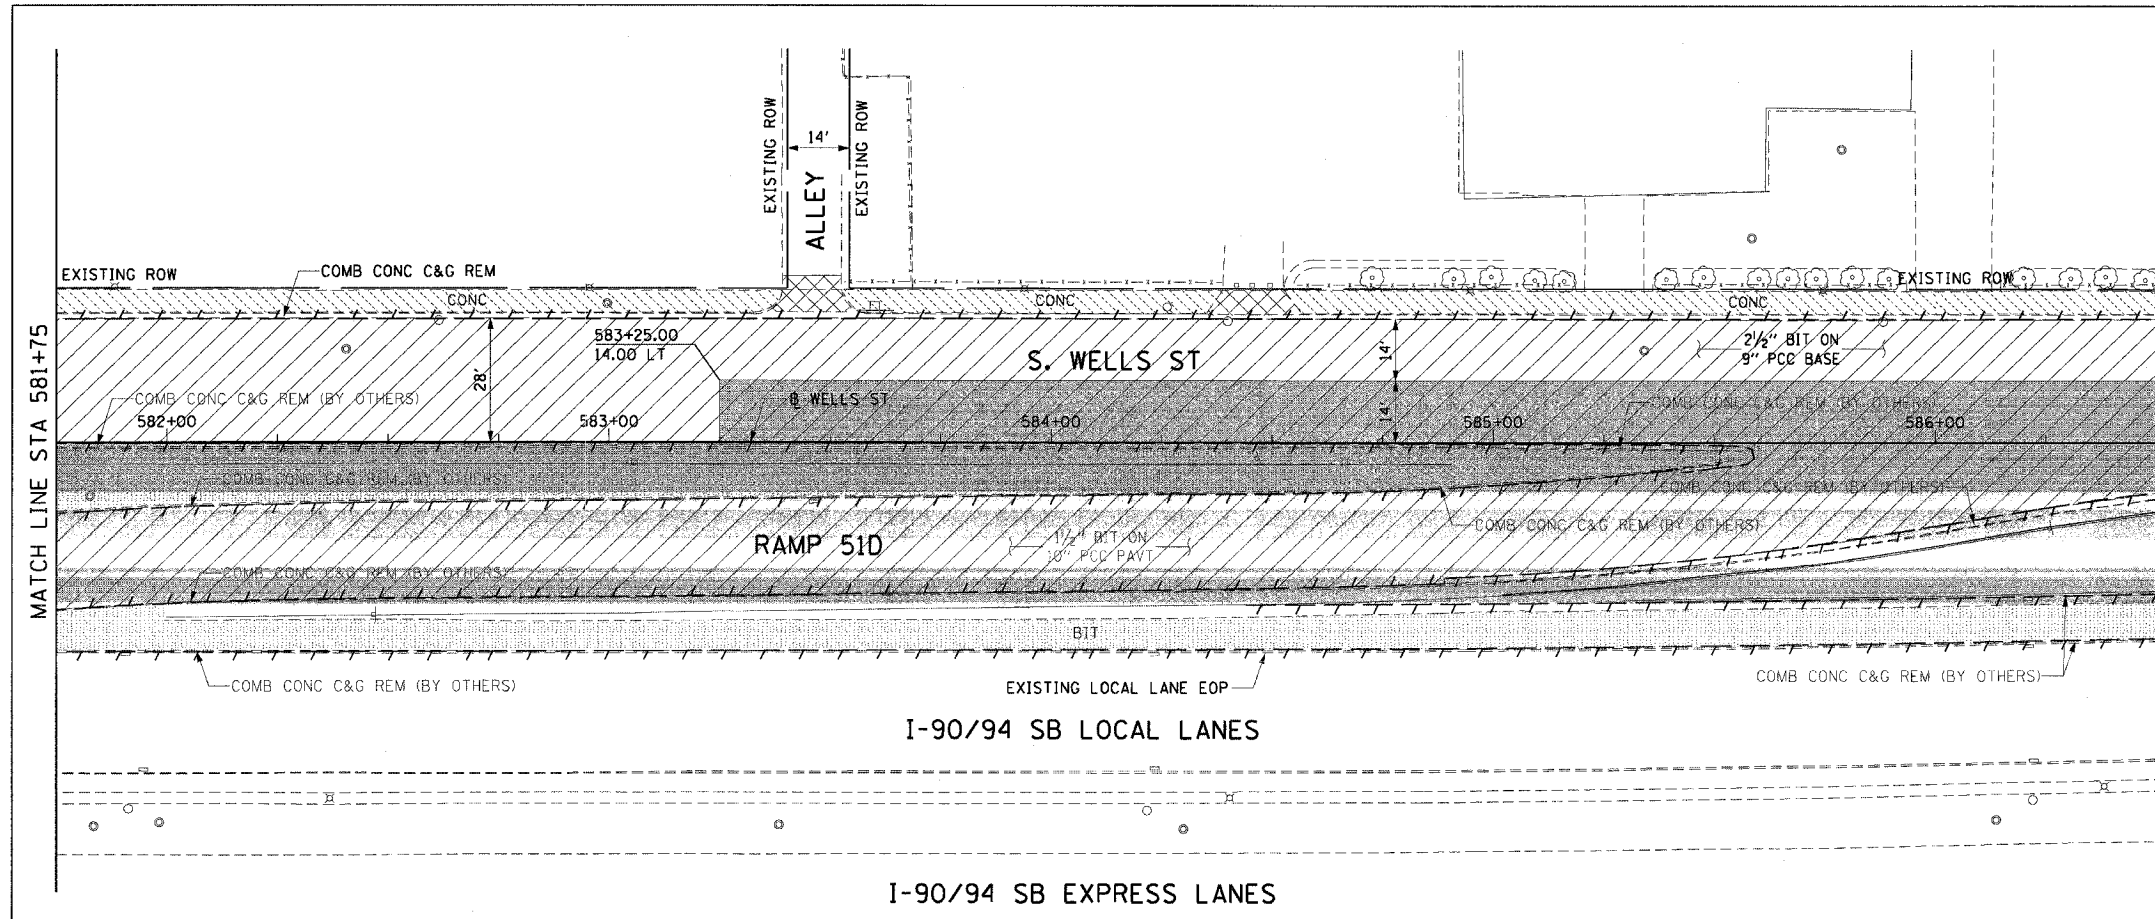

- LEGEND:
- PAVEMENT REMOVAL
 - MEDIAN REMOVAL
 - LINEAR REMOVALS
 - SIDEWALK REMOVAL
 - DRIVEWAY PAVEMENT REMOVAL
 - WORK TO BE DONE BY OTHERS

- NOTES:
- CONTRACTOR SHALL COORDINATE WITH CONTRACT 62806 FOR ROADWAY LIGHTING REMOVALS AND INSTALLATIONS.
 - SEE DRAINAGE AND UTILITY SHEETS FOR REMOVALS AND IMPROVEMENTS.
 - CONTRACTOR SHALL COORDINATE WITH CONTRACT 62798 FOR FRONTAGE ROAD SIGNING.
 - ALL DRIVEWAYS SHOWN ARE CONCRETE UNLESS NOTED OTHERWISE.

EXISTING CONDITIONS AND REMOVAL
PROPOSED IMPROVEMENTS

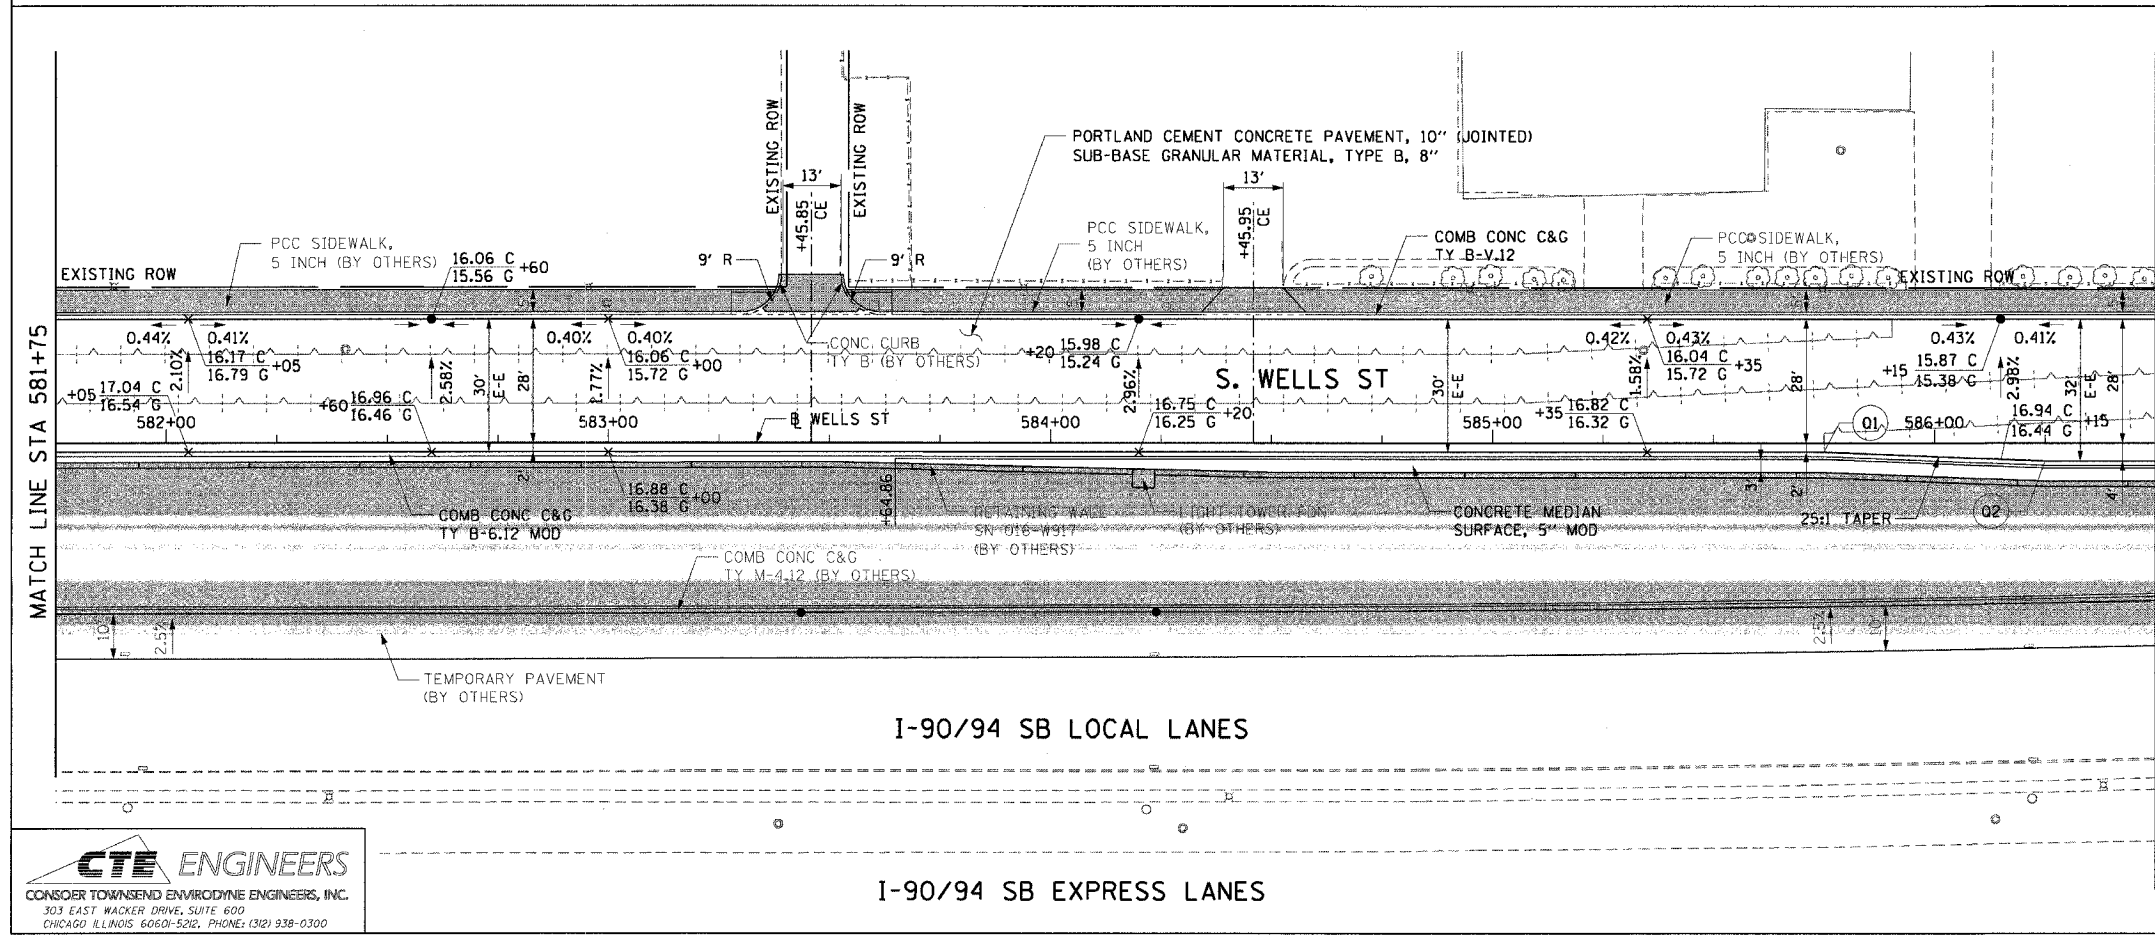

- LEGEND:
- TEMPORARY PAVEMENT
 - WORK TO BE DONE BY OTHERS

- NOTES:
- SEE ALIGNMENT PLANS FOR CURVE DATA.
 - SEE ROADWAY DETAIL SHEETS FOR CONCRETE MEDIAN SURFACE, 5" (MODIFIED) DETAILS.
 - CONTRACTOR SHALL COORDINATE WITH CONTRACT 62795 FOR SIDEWALK AND DRIVEWAY IMPROVEMENTS.
 - CONTRACTOR SHALL COORDINATE WITH CONTRACT 62586 FOR RETAINING WALL AND FRONTAGE ROAD IMPROVEMENTS.

PT.	STATION	OFFSET
Q1	585+75.00	2.00' RT
Q2	586+25.00	4.00' RT

REVISIONS	
NAME	DATE

ILLINOIS DEPARTMENT OF TRANSPORTATION
F.A.I. 90/94 (DAN RYAN EXPRESSWAY)
53rd ST TO 51st ST (WELLS STREET)

EXISTING AND PROPOSED ROADWAY PLANS
WELLS STREET

SCALE: 1"=20'
DATE: December 17, 2004

DRAWN BY: PHP
CHECKED BY: JAL

CTE ENGINEERS
CONSER TOWNSEND ENVIRONMENTAL ENGINEERS, INC.
303 EAST WACKER DRIVE, SUITE 600
CHICAGO ILLINOIS 60601-5202, PHONE: (312) 938-0300

12/15/2004 4:17:39 PM