


FINAL SURVEYED BY DATE
 SURVEY NO. _____
 TEMPLATE NO. _____
 NOTE BOOK NO. _____
 AREAS CHECKED _____

ORIGINAL SURVEYED BY DATE
 SURVEY NO. _____
 TEMPLATE NO. _____
 NOTE BOOK NO. _____
 AREAS CHECKED _____

F.A.I. RTE.	SECTION	COUNTY	TOTAL SHEETS	SHEET NO.
90/94	2004-069RS	COOK	61	52
62808				
FED. ROAD DIST. NO. 1 ILLINOIS FED. AID PROJECT				

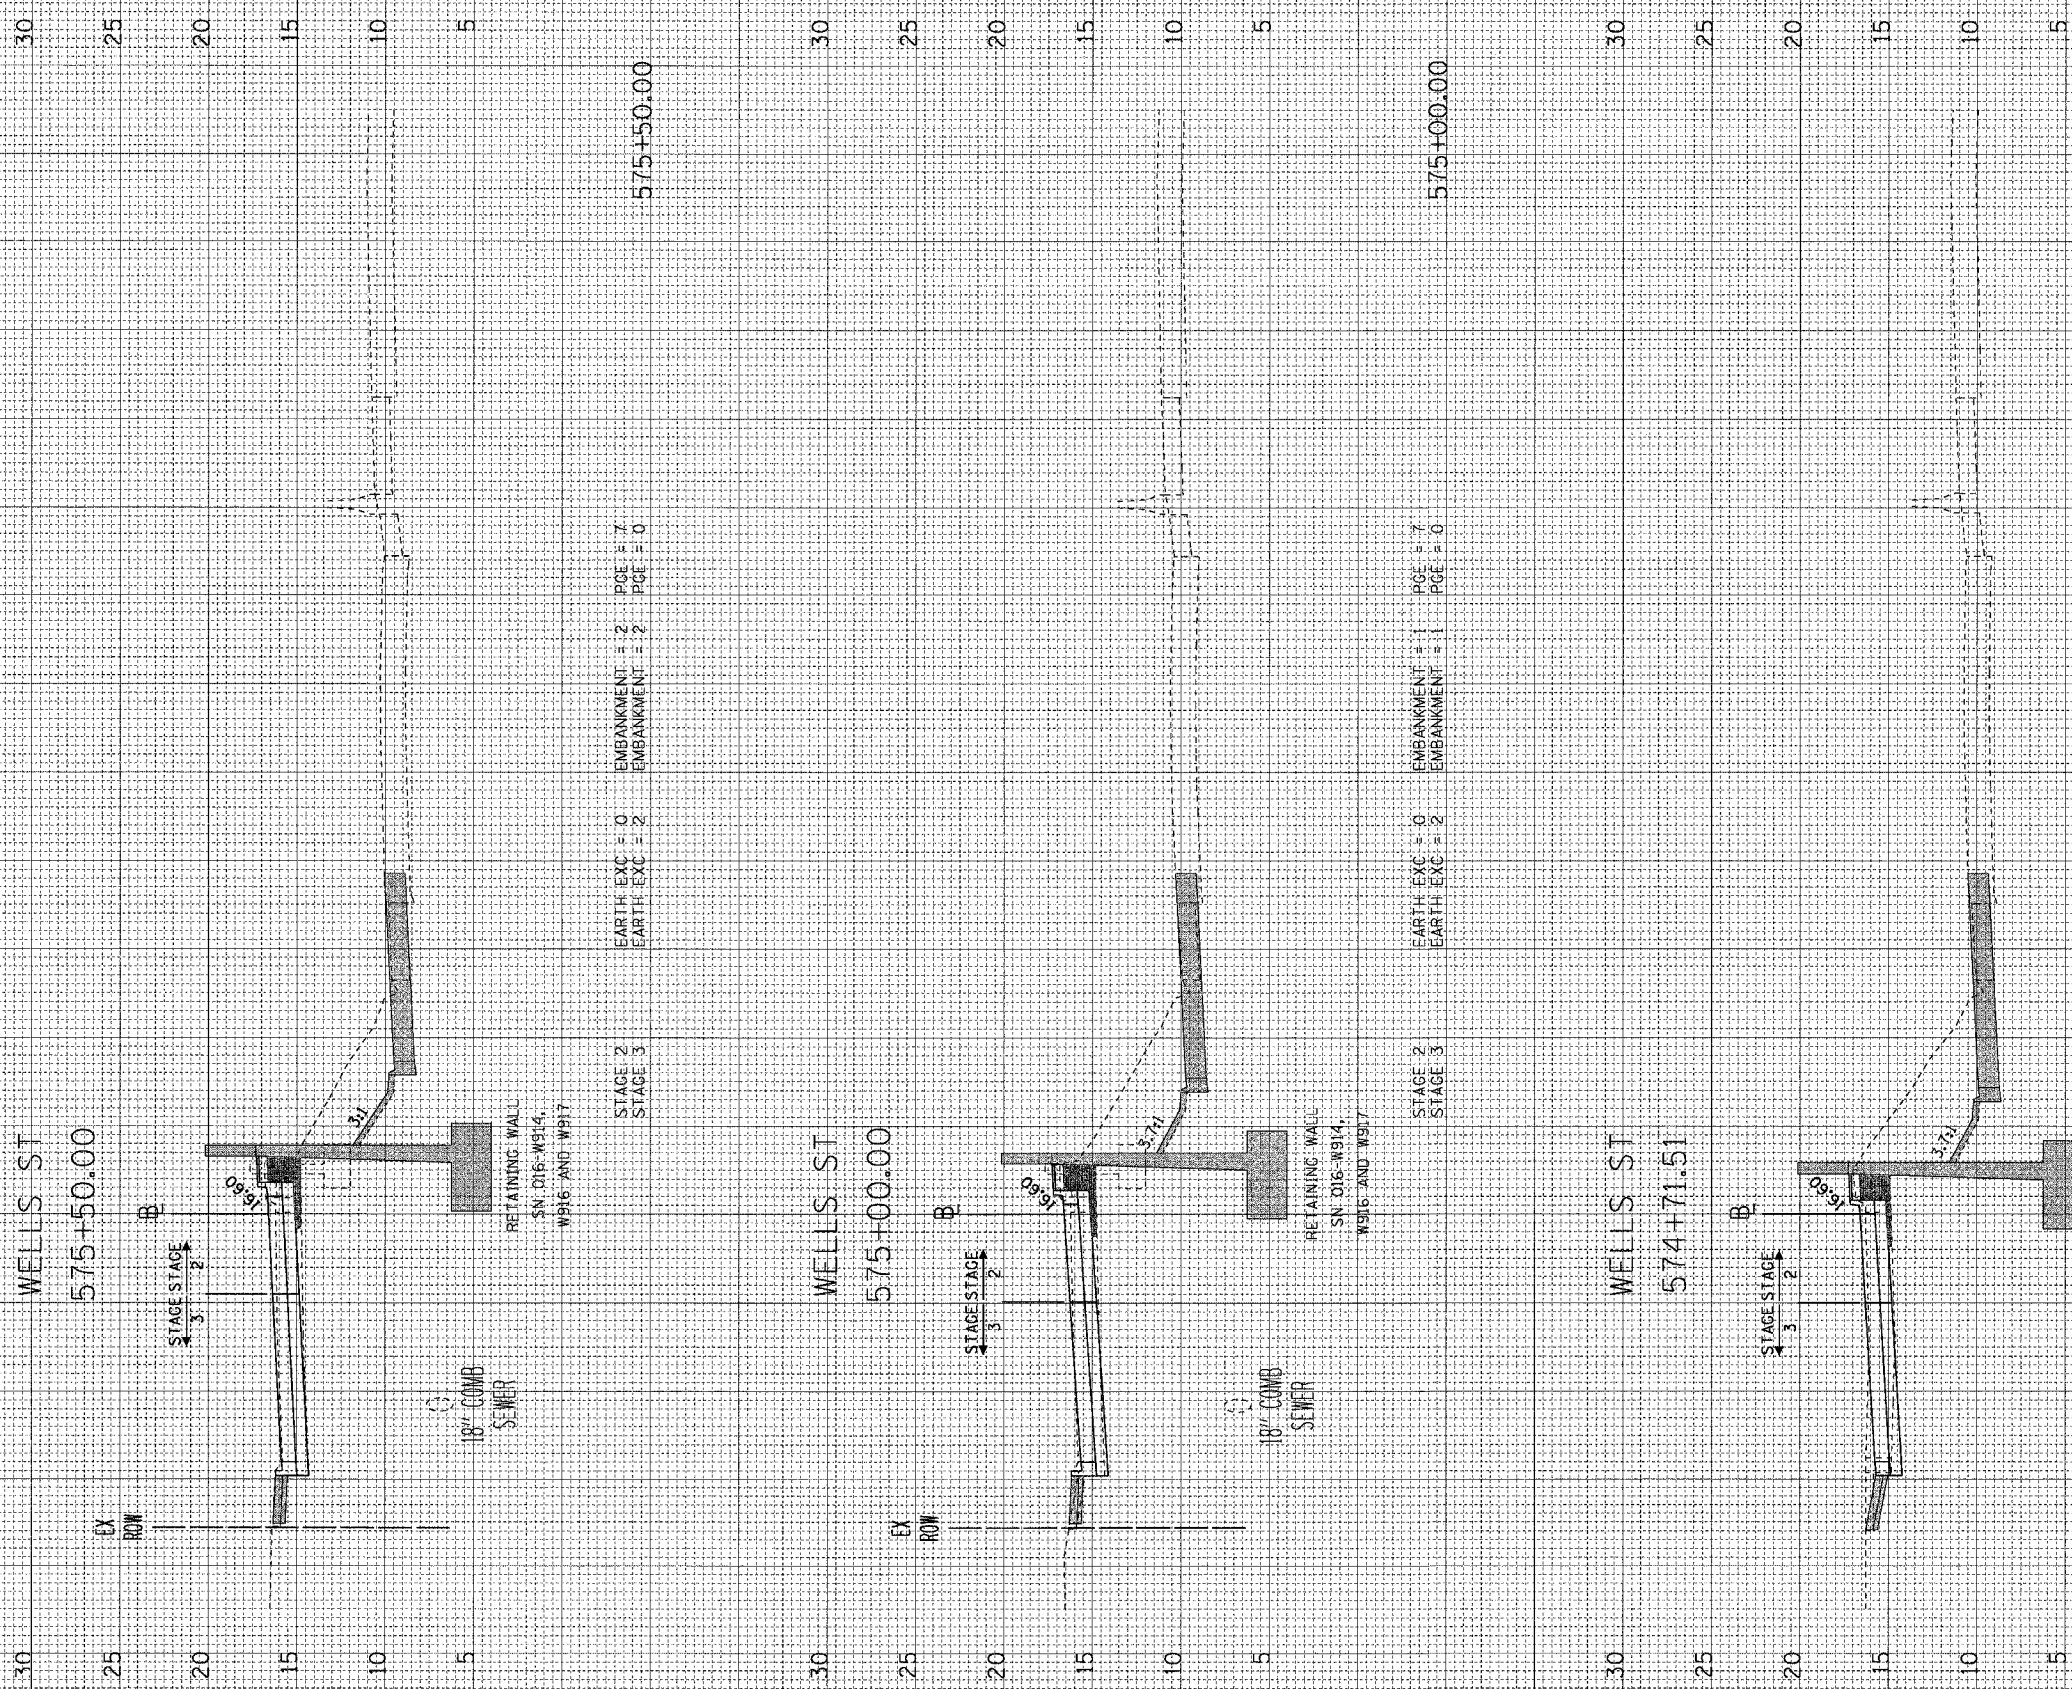

STAGE 2 EARTH EXC = 0 EMBANKMENT = 2 PGE = 7
 STAGE 3 EARTH EXC = 2 EMBANKMENT = 2 PGE = 0

STAGE 2 EARTH EXC = 0 EMBANKMENT = 1 PGE = 7
 STAGE 3 EARTH EXC = 2 EMBANKMENT = 1 PGE = 0

STAGE 2 EARTH EXC = 0 EMBANKMENT = 1 PGE = 6
 STAGE 3 EARTH EXC = 8 EMBANKMENT = 1 PGE = 0

WORK TO BE DONE BY OTHERS
 PGE