



FINAL SURVEY	BY	DATE
NOTE BOOK		
AREAS CHECKED		
NO.		

ORIGINAL SURVEY	BY	DATE
NOTE BOOK		
AREAS CHECKED		
NO.		


F.A.I. SECTION	COUNTY	TOTAL SHEETS	SHEET NO.
90/94 2004-069RS	COOK	61	57
62808			
FED. ROAD DIST. NO. 1 ILLINOIS FED. AID PROJECT			

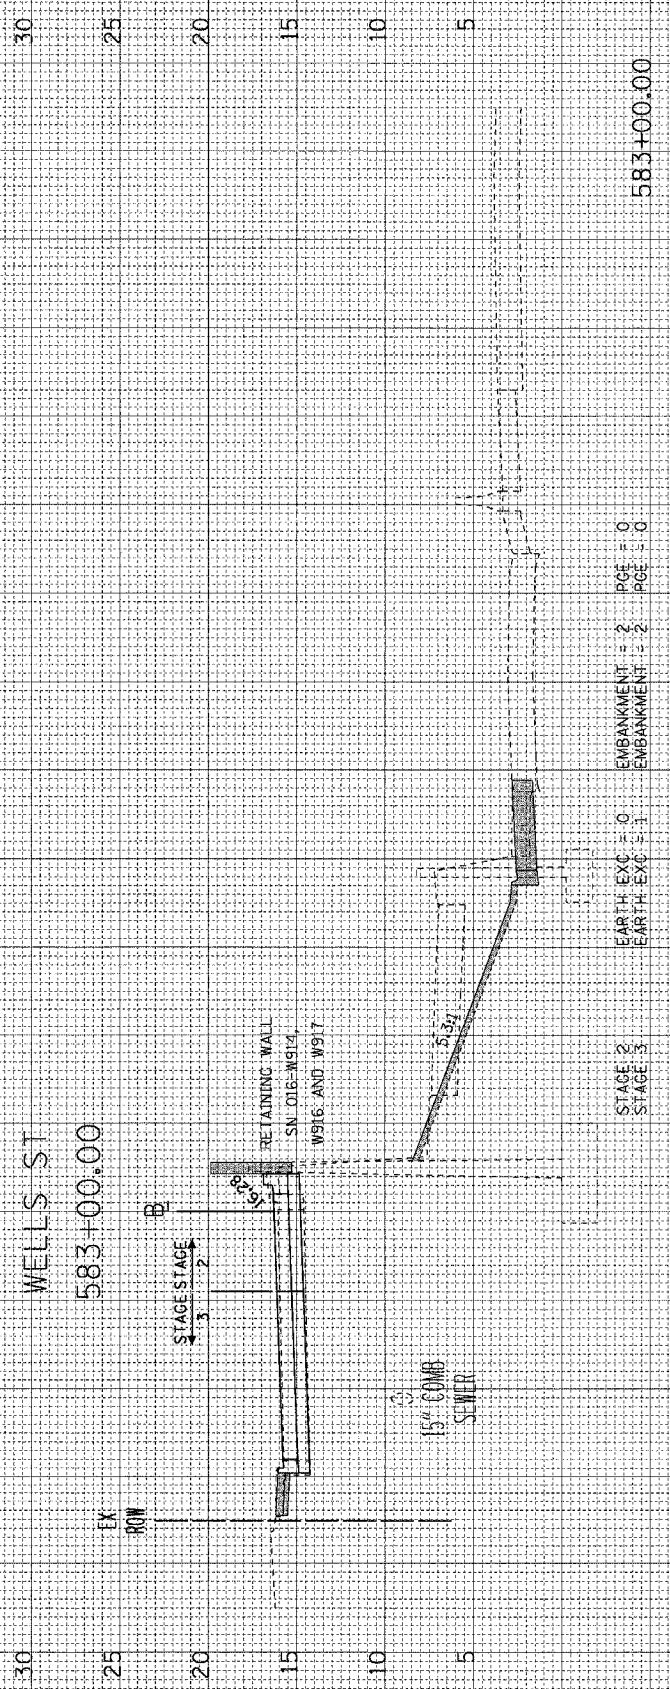

STAGE 2 EARTH EXC = 0 EMBANKMENT = 2 PGE = 0  
 STAGE 3 EARTH EXC = 1 EMBANKMENT = 2 PGE = 0

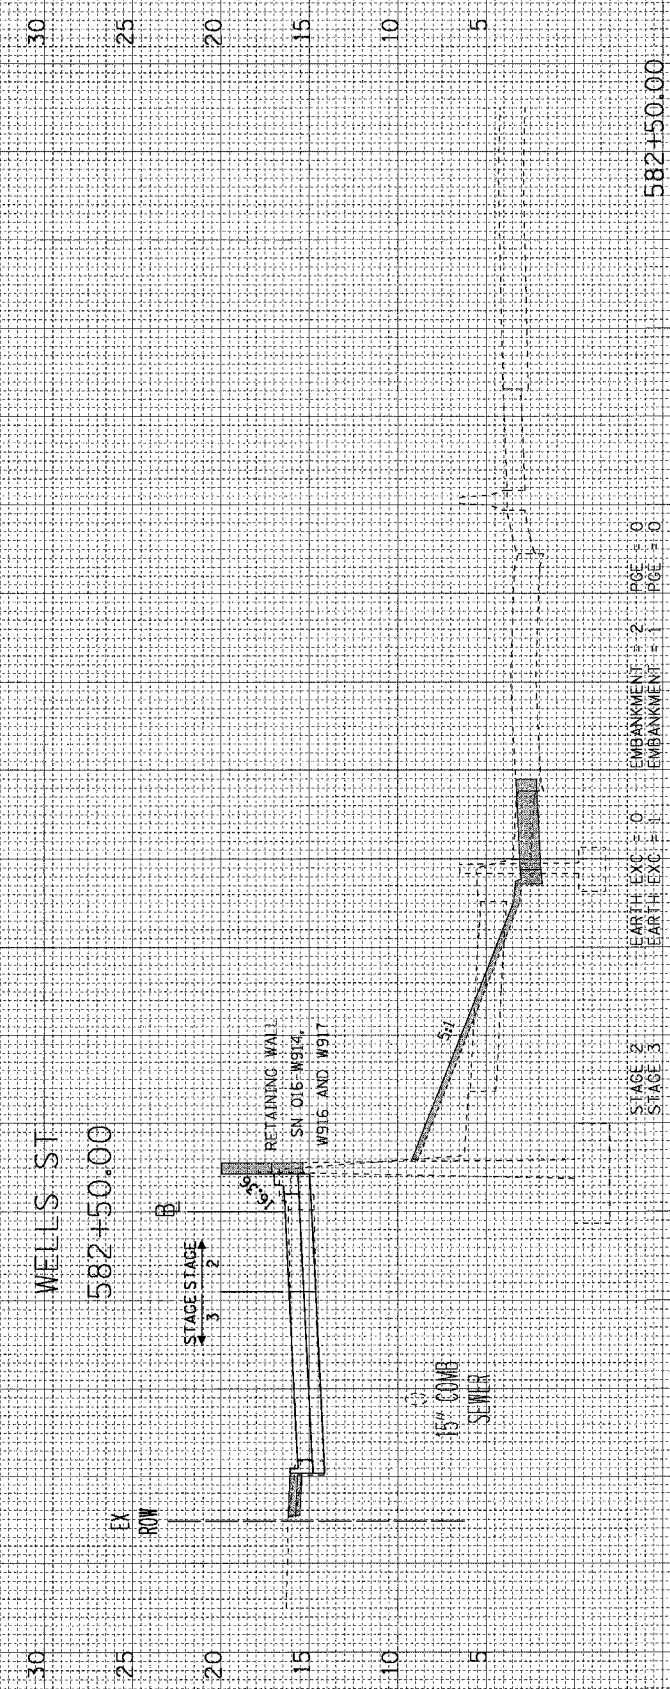

STAGE 2 EARTH EXC = 0 EMBANKMENT = 1 PGE = 0  
 STAGE 3 EARTH EXC = 1 EMBANKMENT = 1 PGE = 0

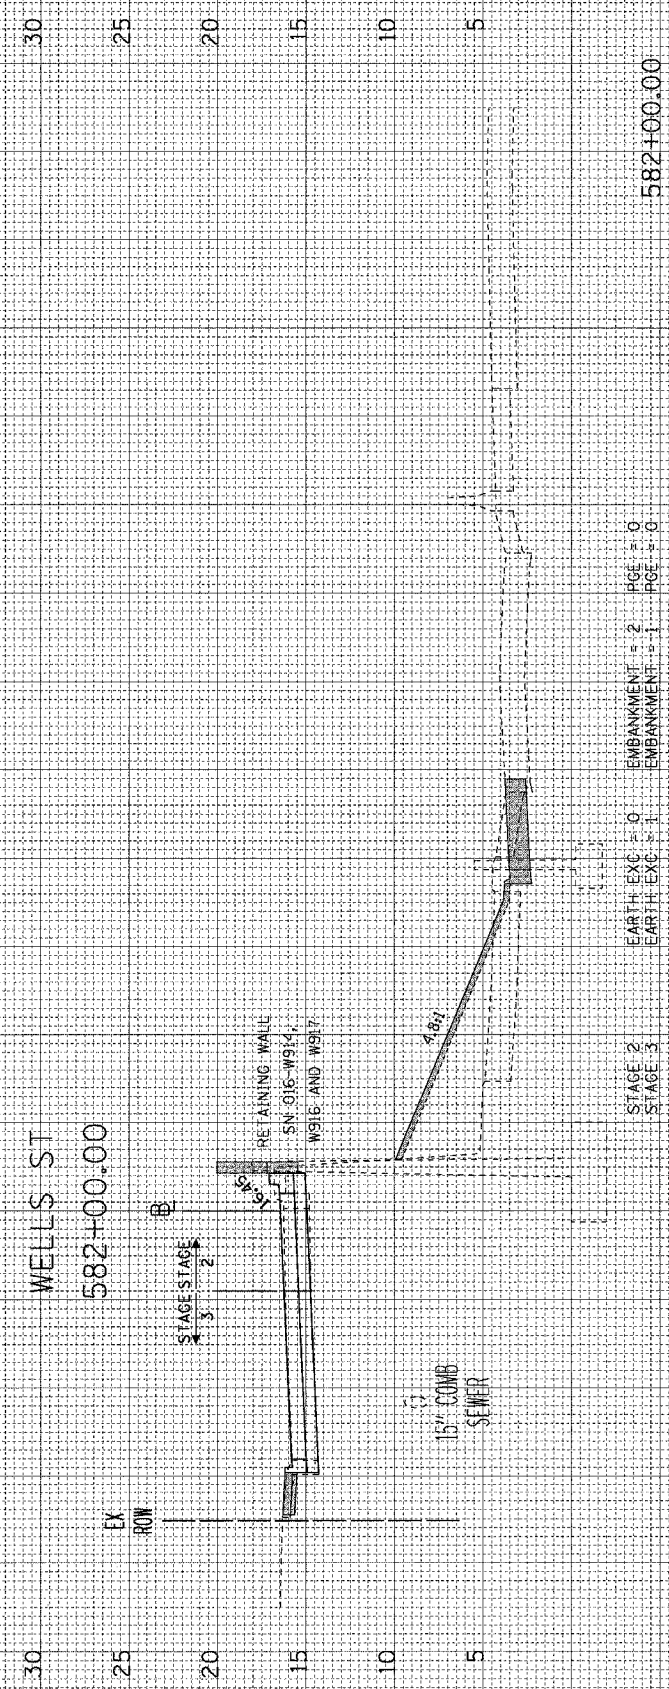

STAGE 2 EARTH EXC = 0 EMBANKMENT = 2 PGE = 0  
 STAGE 3 EARTH EXC = 1 EMBANKMENT = 1 PGE = 0

WORK TO BE DONE BY OTHERS  
 PGE