


FINAL SURVEYED SURVEY TEMPLATE AREAS CHECKED BY DATE

ORIGINAL SURVEYED SURVEY TEMPLATE AREAS CHECKED BY DATE

F.A.I. R.T.E.	SECTION	COUNTY	TOTAL SHEETS	SHEET NO.
90/94	2004-069RS	COOK	61	59
62808				
FED. ROAD DIST. NO. 1 ILLINOIS FED. AID PROJECT				

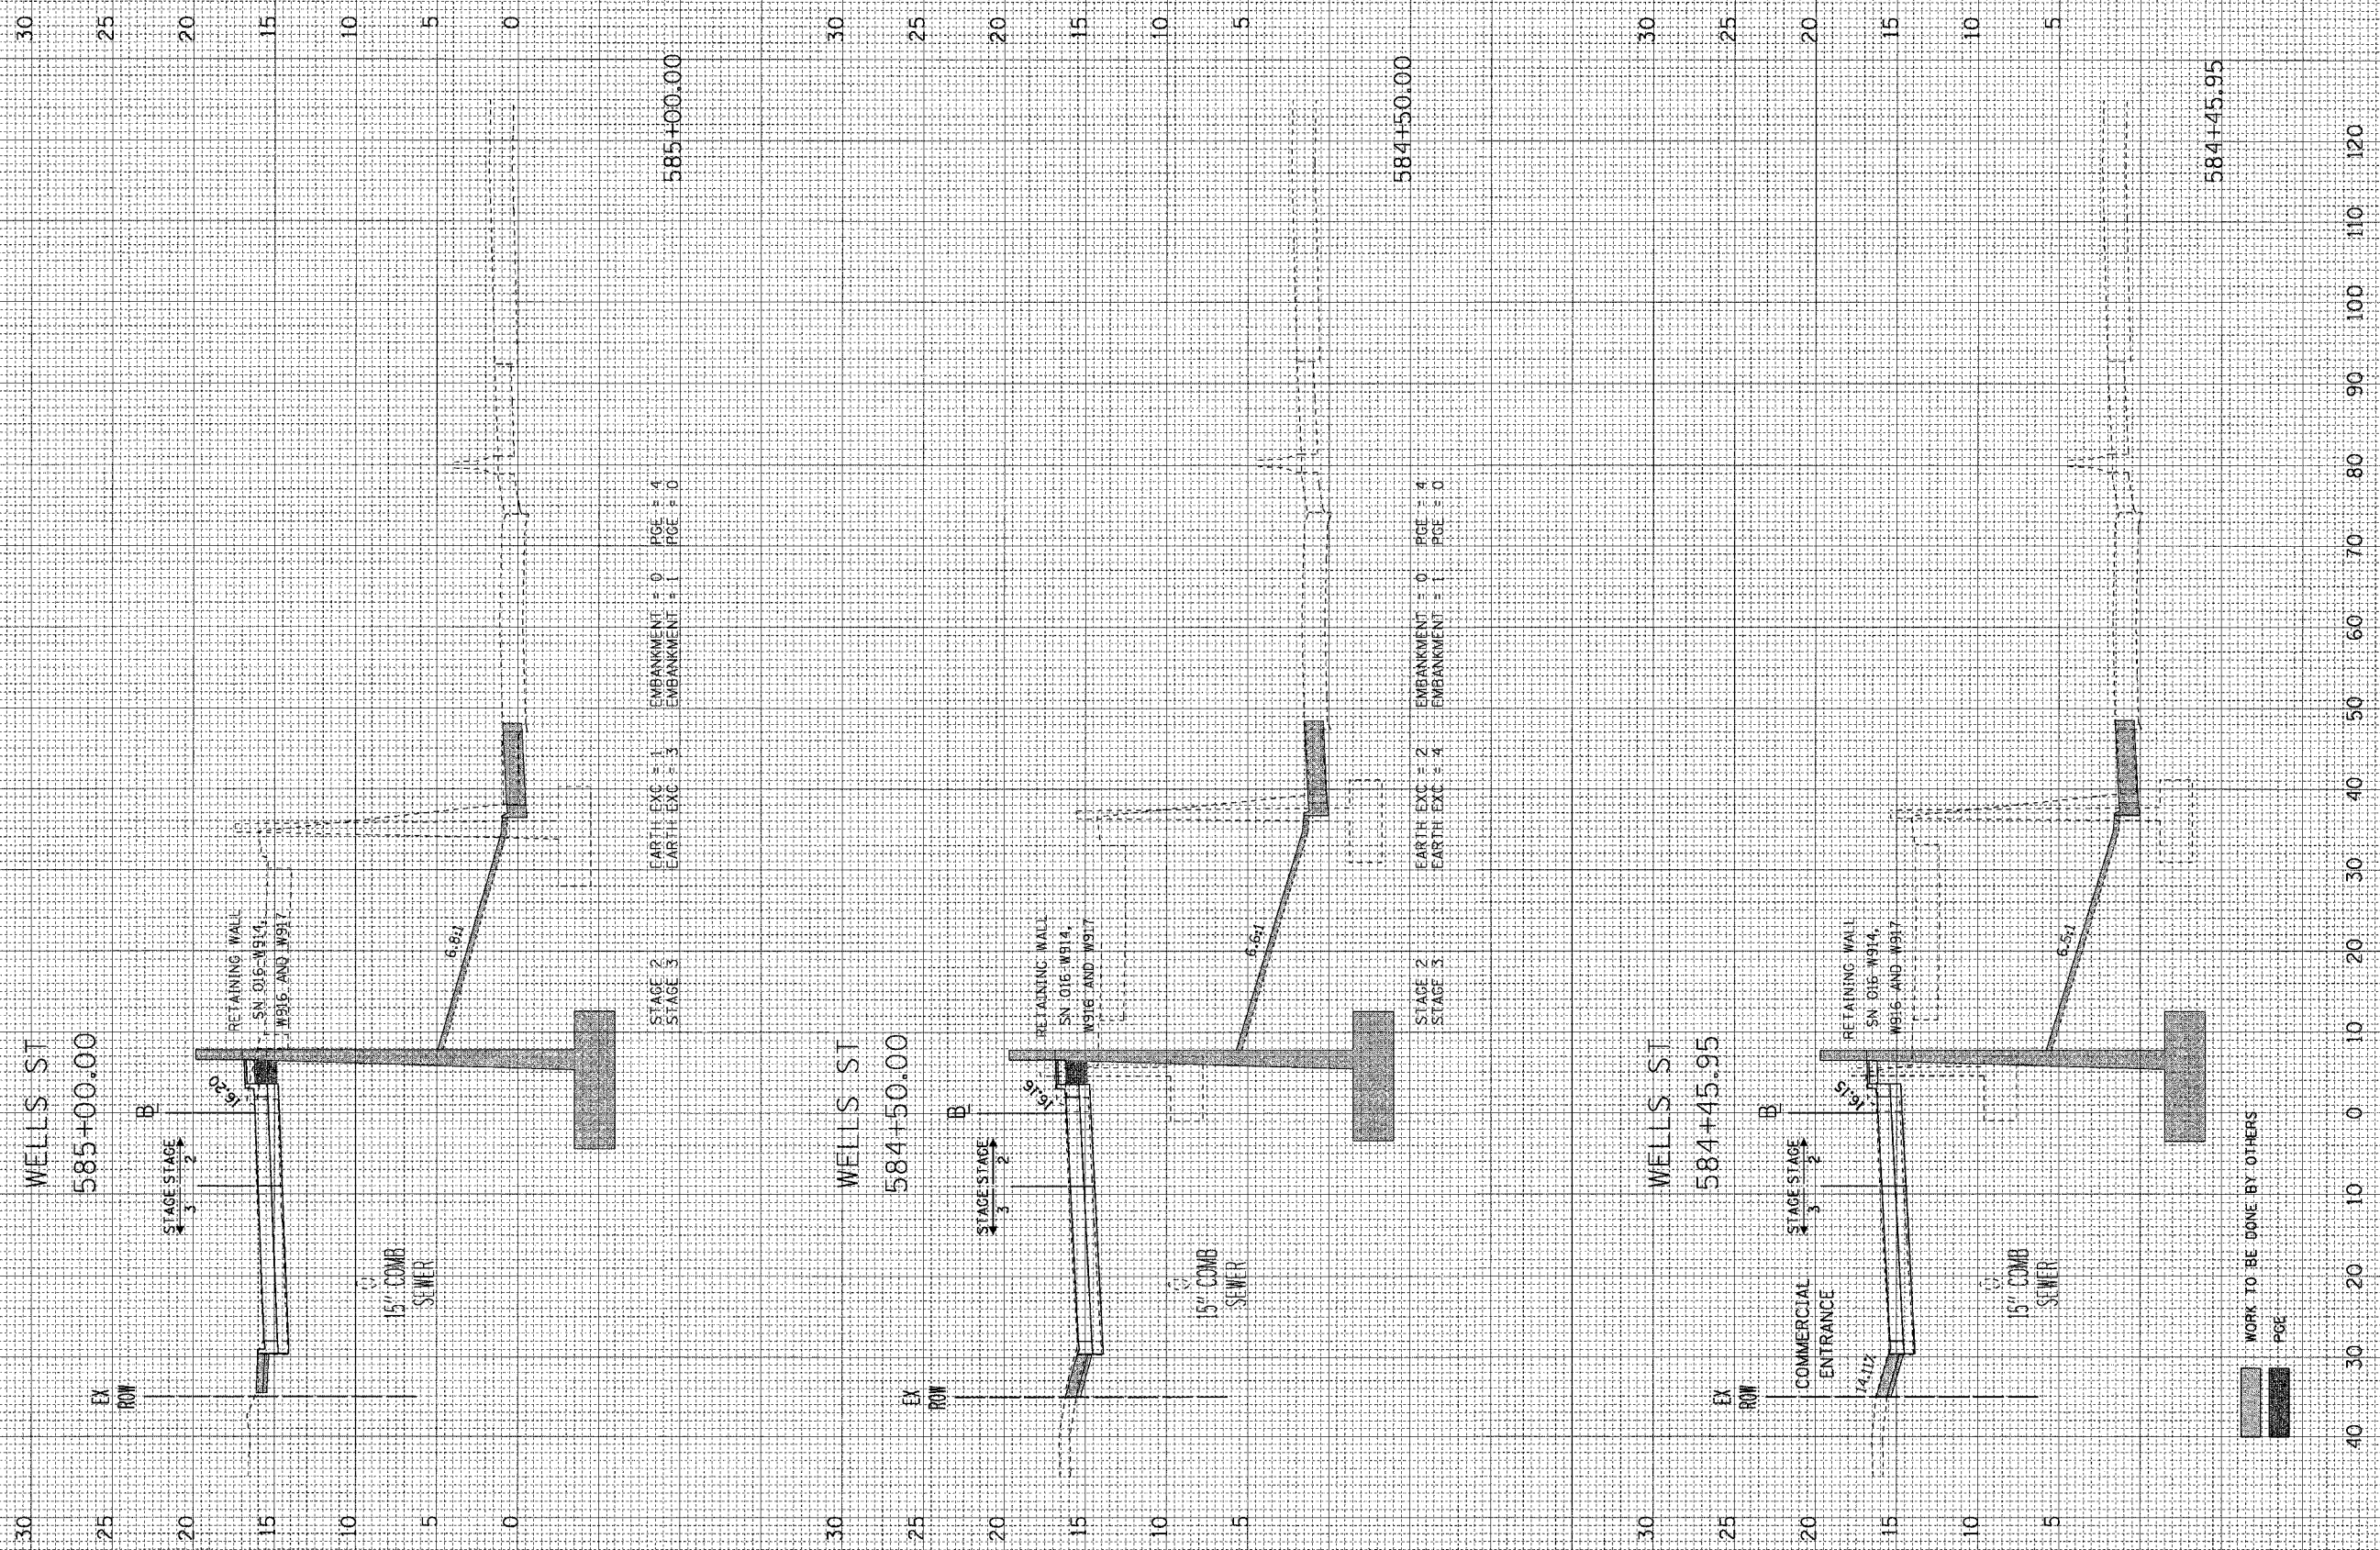

WORK TO BE DONE BY OTHERS  
POE