


FINAL SURVEY	DATE
SURVEY	BY
NOTE BOOK	NO.
AREAS CHECKED	
AREAS CHECKED	

ORIGINAL SURVEY	DATE
SURVEY	BY
NOTE BOOK	NO.
AREAS CHECKED	
AREAS CHECKED	

F.A.I. RT.	SECTION	COUNTY	TOTAL SHEETS	SHEET NO.
90/94	2004-069RS	COOK	61	61
6280B				
FED. ROAD DIST. NO. 1 ILLINOIS FED. AID PROJECT				

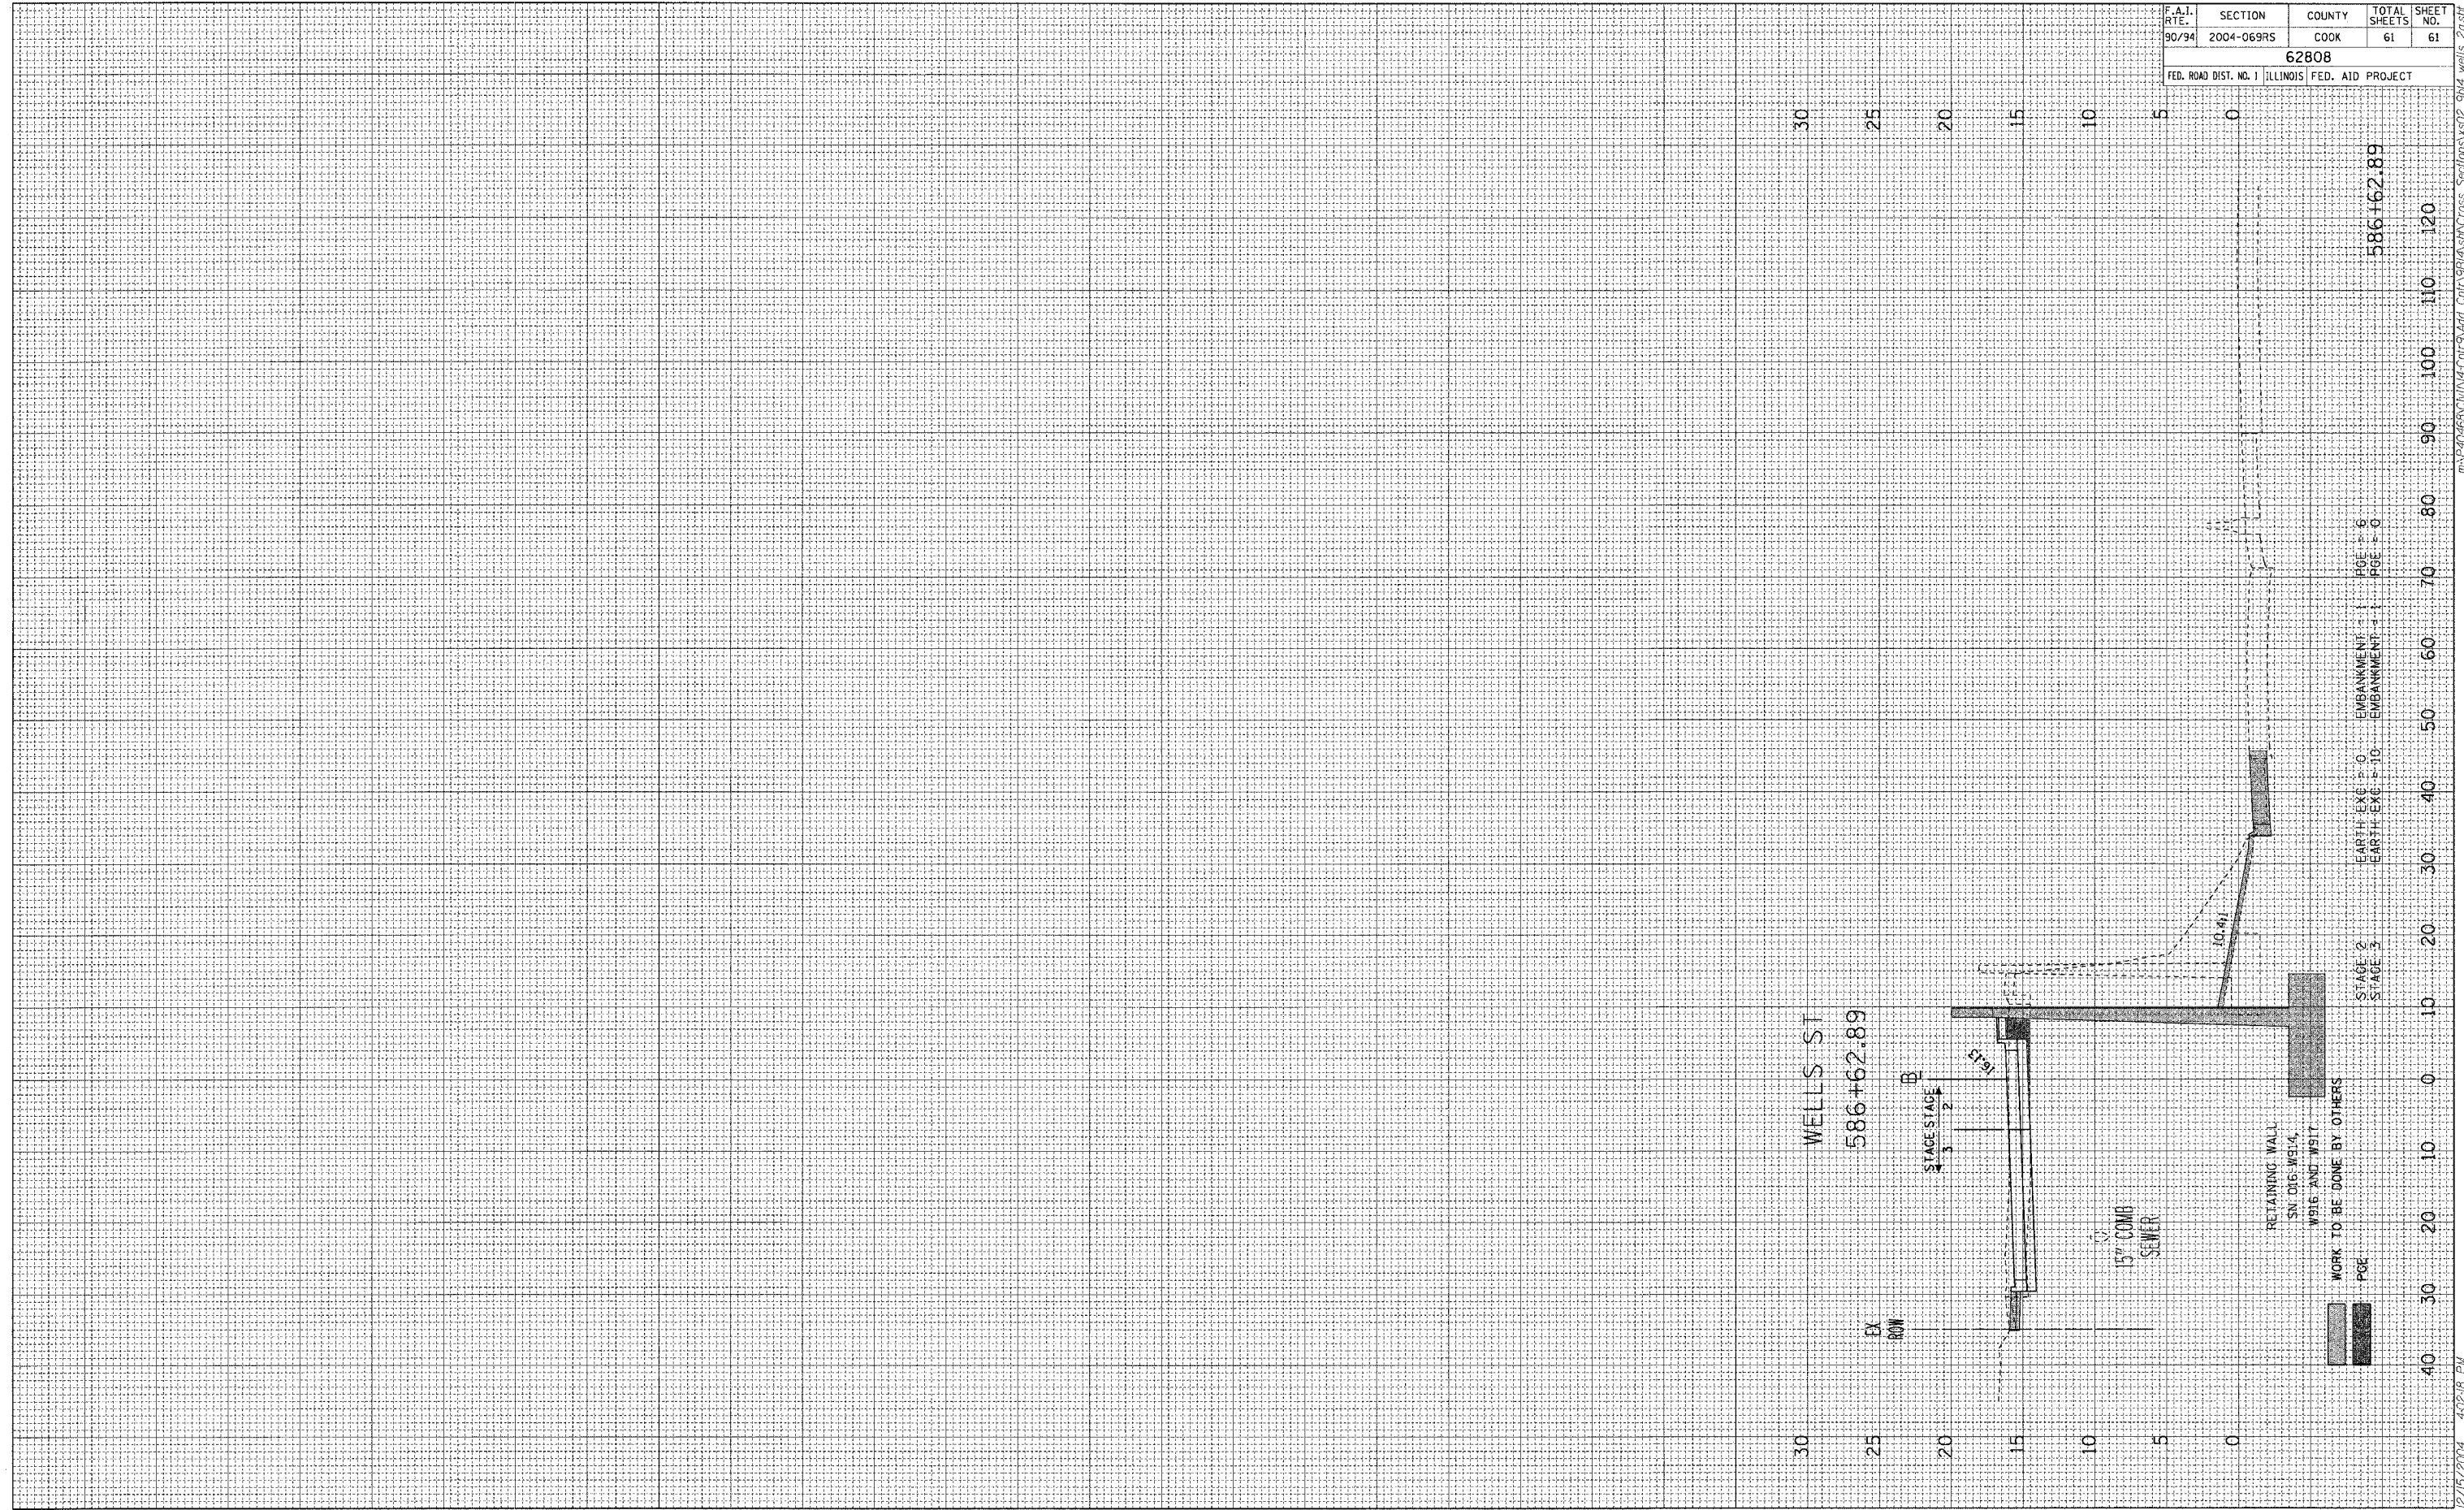

WELLS ST
586+62.89

STAGE STAGE
3 2

15' CONG
SEWER

RETAINING WALL
SN 016-WB14

W916 AND WS17

WORK TO BE DONE BY OTHERS
PGE

STAGE 2
STAGE 3
EARTH EXC P-0
EMBANKMENT 1
EARTH EXC S-10
EMBANKMENT 1
PGE 6
PGE 5-0

586+62.89