


FINAL SURVEY	DATE
NO. _____	BY _____
AREAS CHECKED _____	
AREAS CHECKED _____	
AREAS CHECKED _____	


ORIGINAL SURVEY	DATE
NO. _____	BY _____
AREAS CHECKED _____	
AREAS CHECKED _____	
AREAS CHECKED _____	

F.A.I. RATE:	SECTION	COUNTY	TOTAL SHEETS	SHEET NO.
90/94	2004-072RS	COOK	54	47
62811				
FED. ROAD DIST. NO. 1 ILLINOIS FED. AID PROJECT				

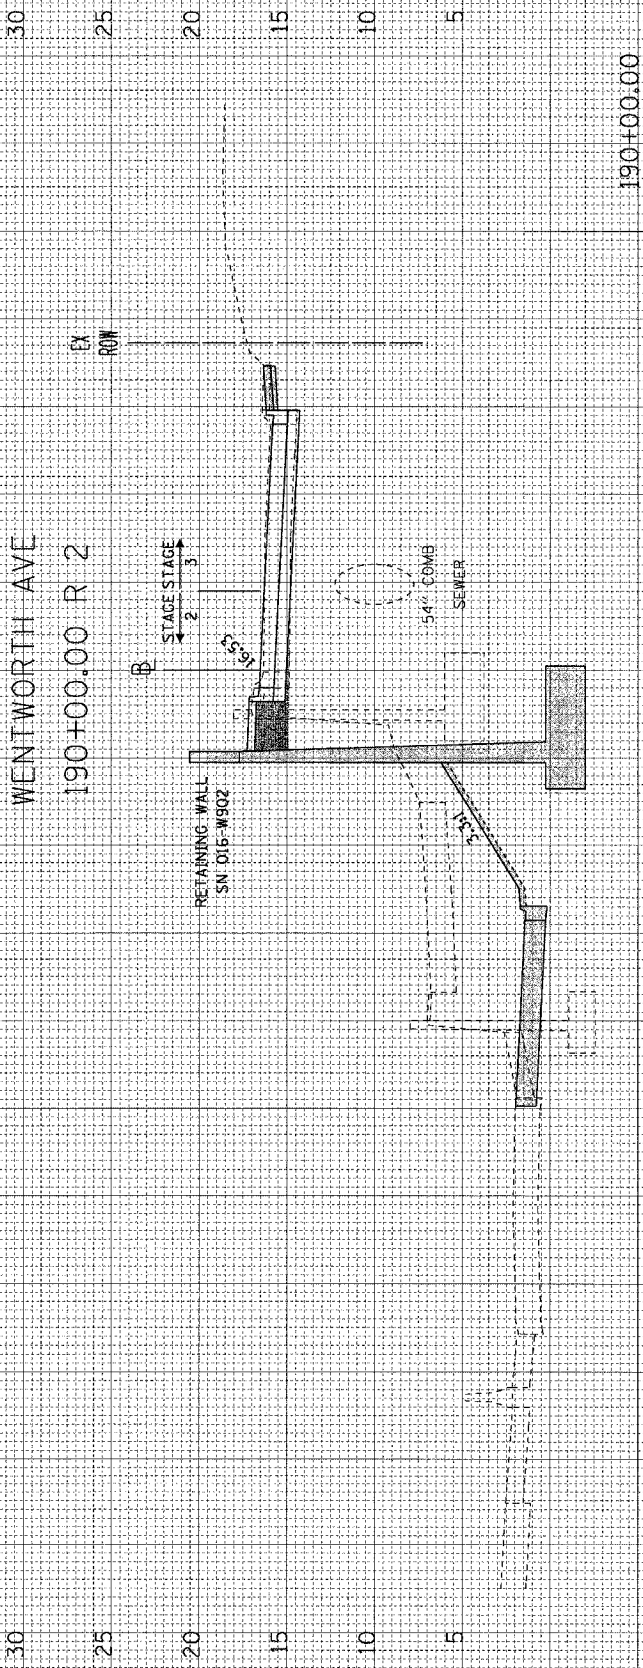


STAGE 2
STAGE 3

EARTH EXC = 0 EMBANKMENT = 1 PGE = 10
EARTH EXC = 4 EMBANKMENT = 1 PGE = 0

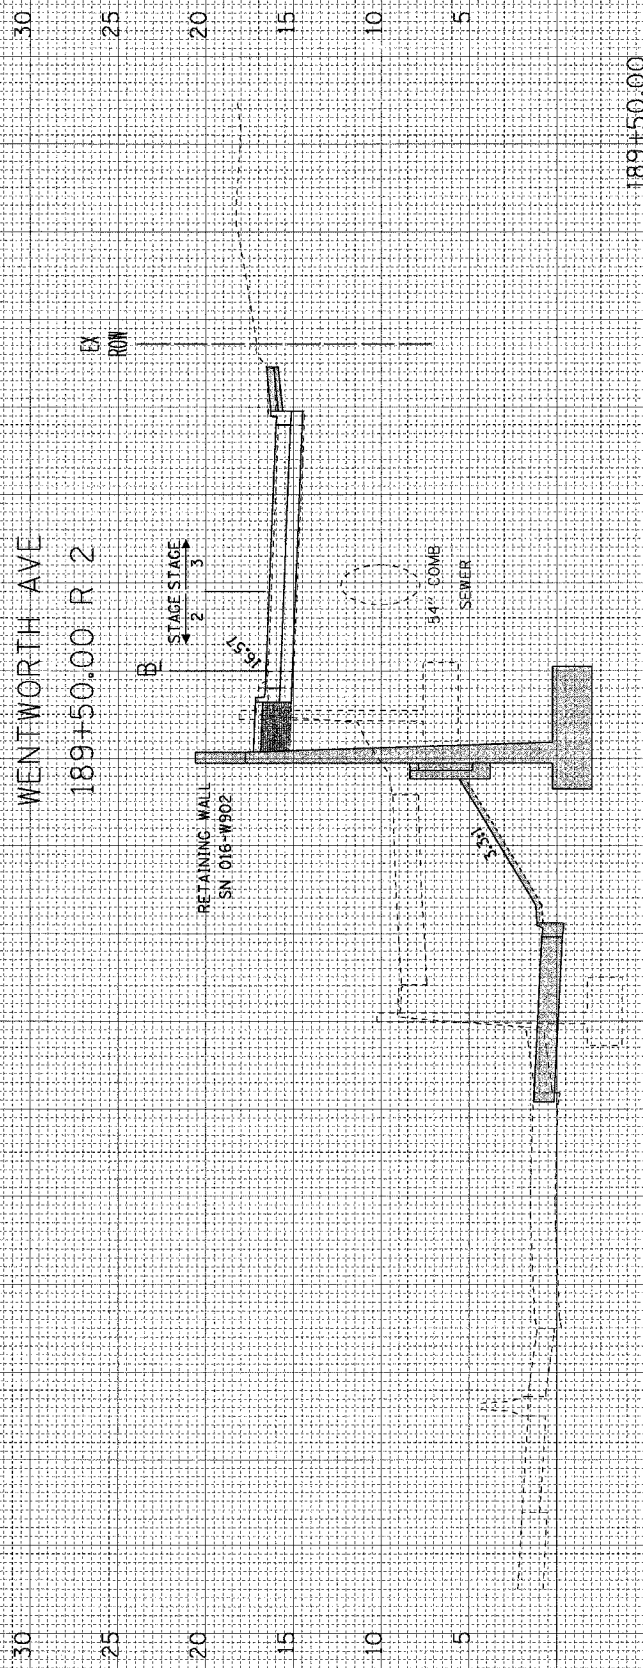

STAGE 2
STAGE 3

EARTH EXC = 0 EMBANKMENT = 1 PGE = 10
EARTH EXC = 2 EMBANKMENT = 2 PGE = 0

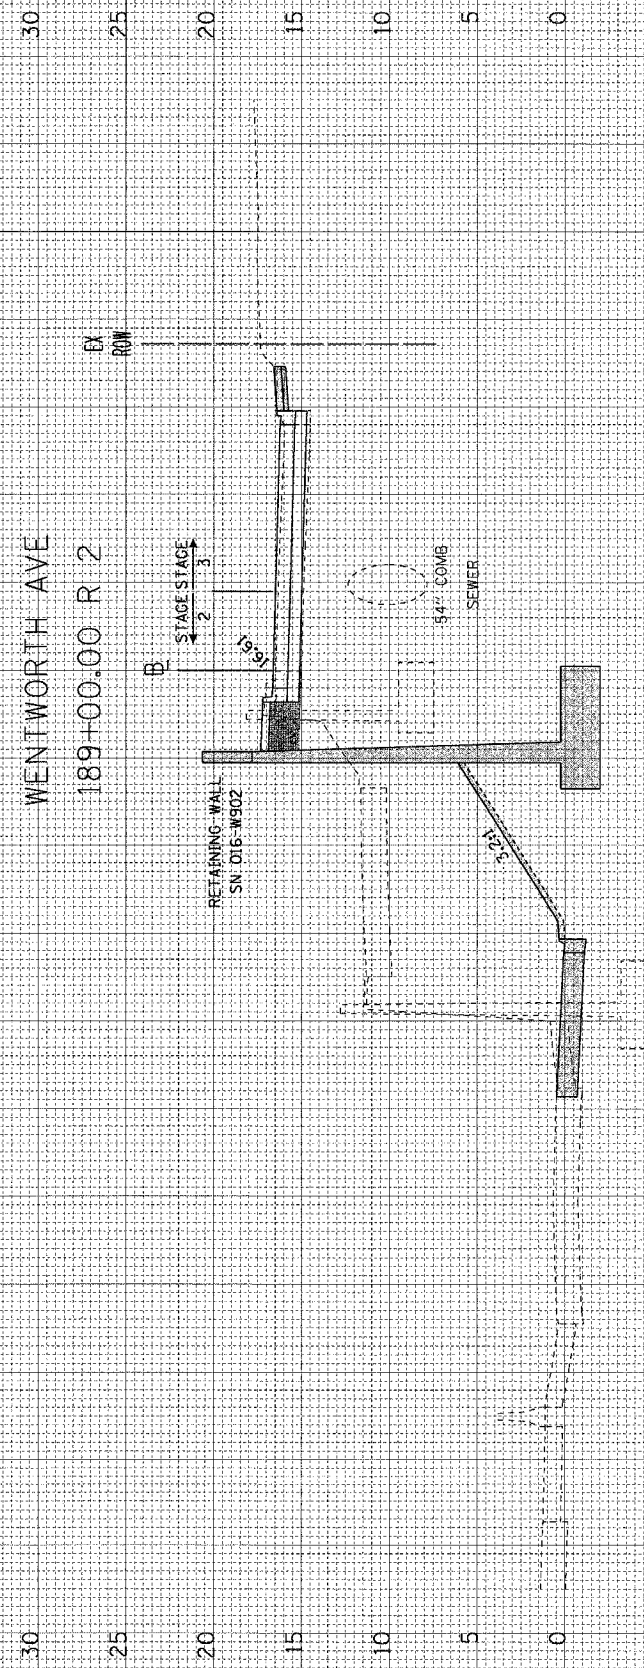

STAGE 2
STAGE 3

EARTH EXC = 0 EMBANKMENT = 1 PGE = 10
EARTH EXC = 1 EMBANKMENT = 3 PGE = 0

WORK TO BE DONE BY OTHERS
PGE

189+00.00