



FINAL SURVEY	BY	DATE
SURVEYED		
PLOTTED		
NOTE BOOK		
AREAS CHECKED		
NO.		

ORIGINAL SURVEY	BY	DATE
SURVEYED		
PLOTTED		
NOTE BOOK		
AREAS CHECKED		
NO.		


F.A.I. RTE.	SECTION	COUNTY	TOTAL SHEETS	SHEET NO.
90/94	2004-072RS	COOK	54	50
62811				
FED. ROAD DIST. NO. 1		ILLINOIS	FED. AID PROJECT	

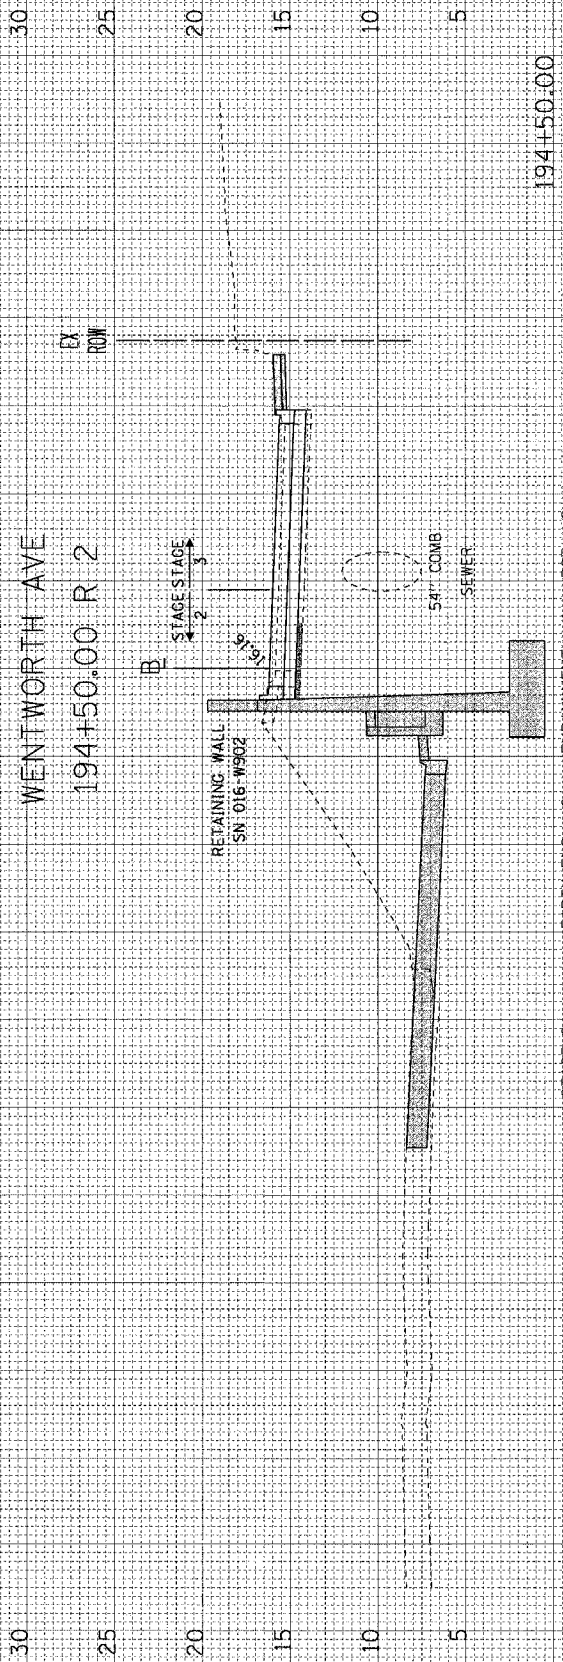

194+50.00

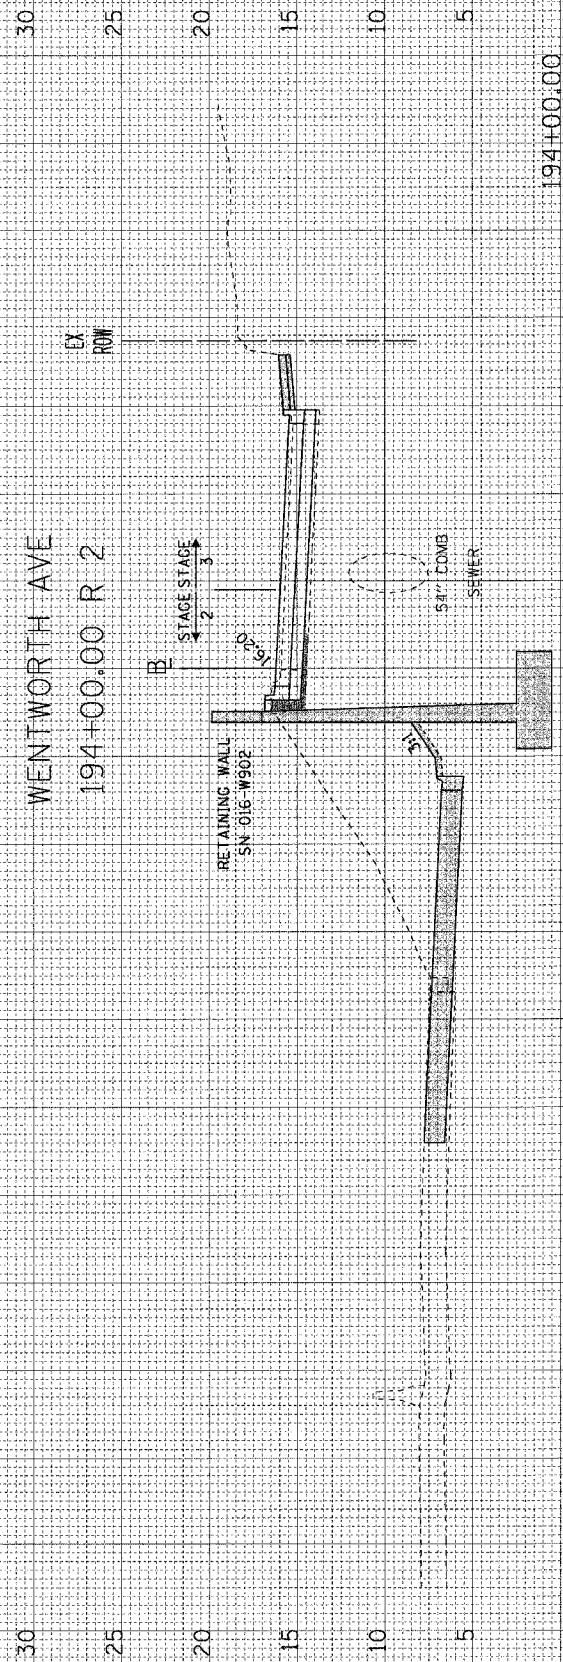

194+00.00

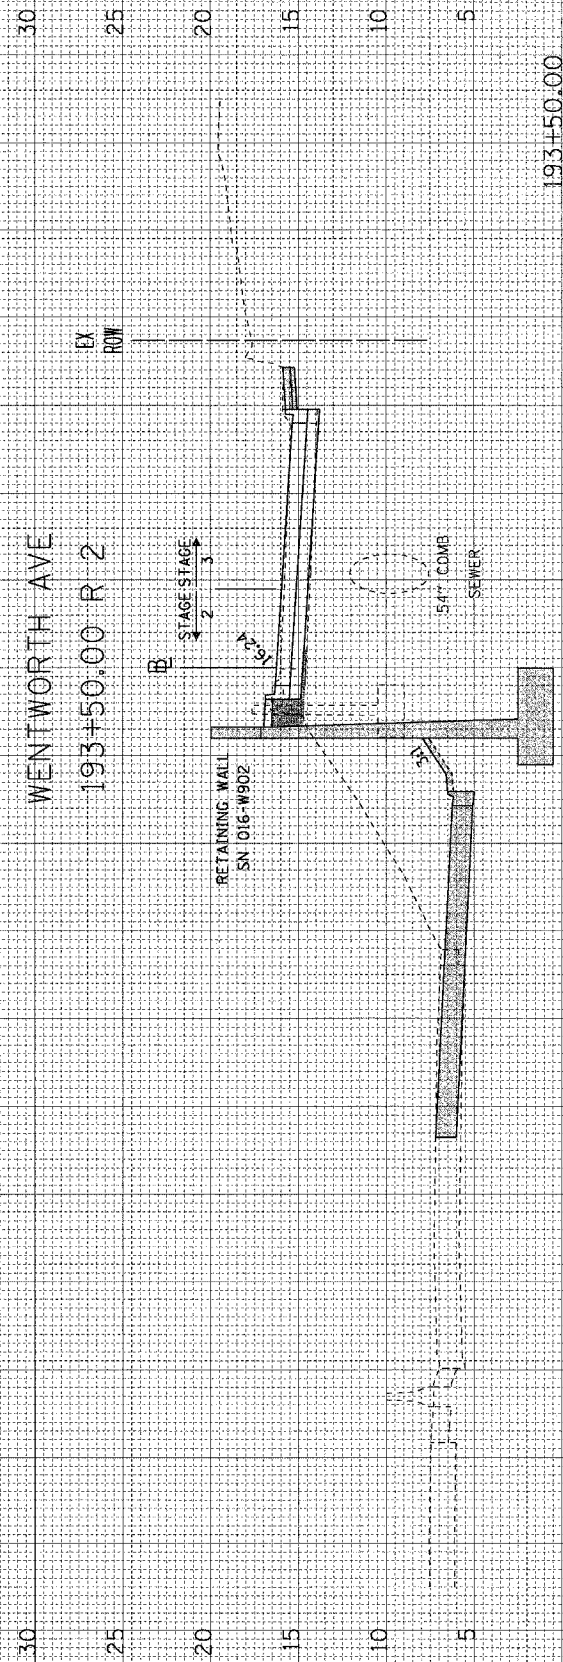

193+50.00

WORK TO BE DONE BY OTHERS
PGE