



F.A.I. RTE.	SECTION	COUNTY	TOTAL SHEETS	SHEET NO.
90/94	2004-073RS	COOK	74	51
STA.	TO STA.			
FED. ROAD DIST. NO. 1	ILLINOIS	FED. AID PROJECT		


62812

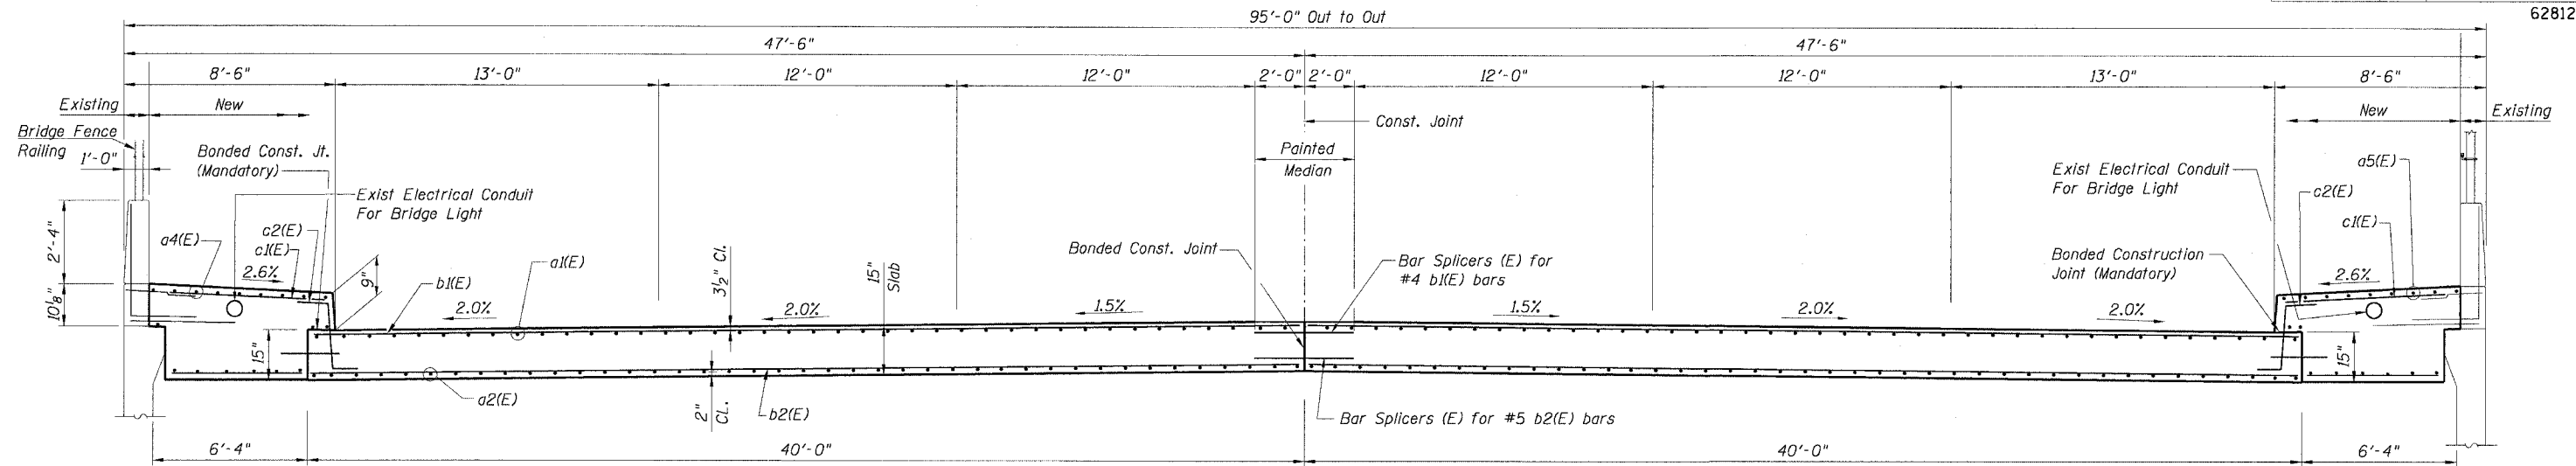

SECTION H-H

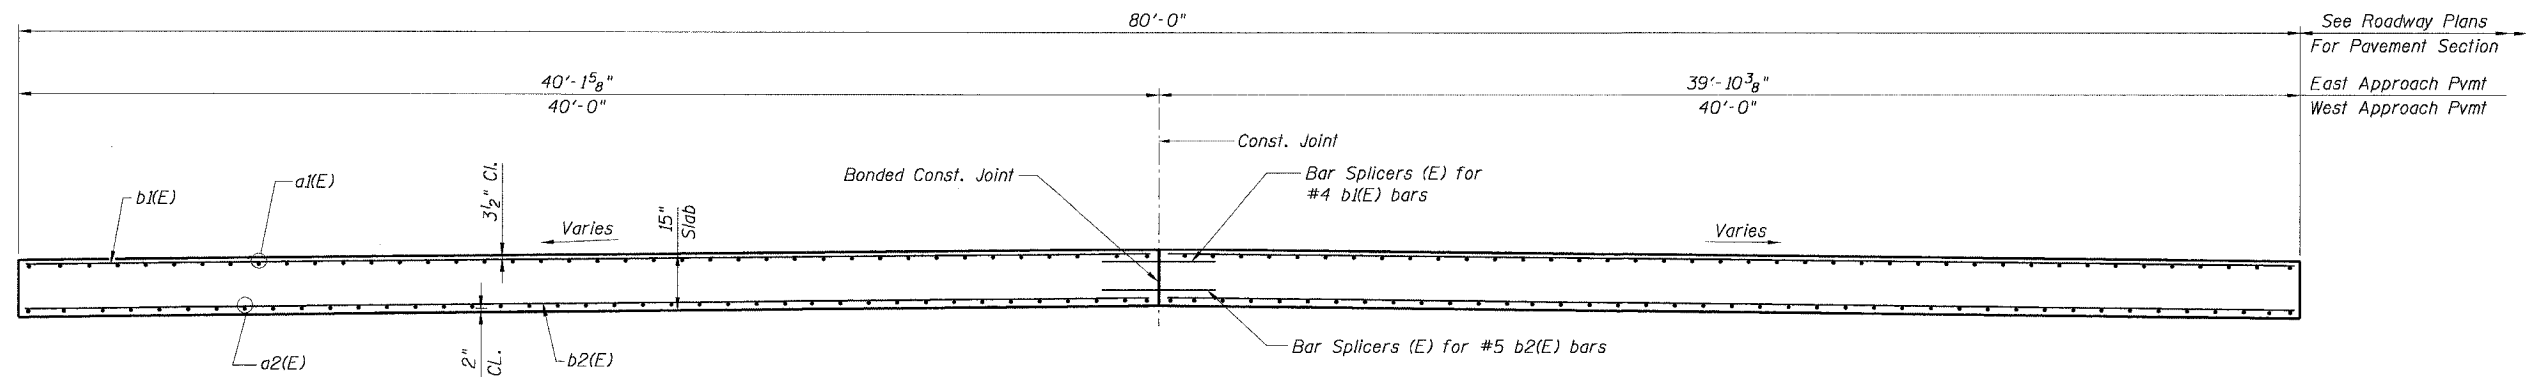

SECTION F-F

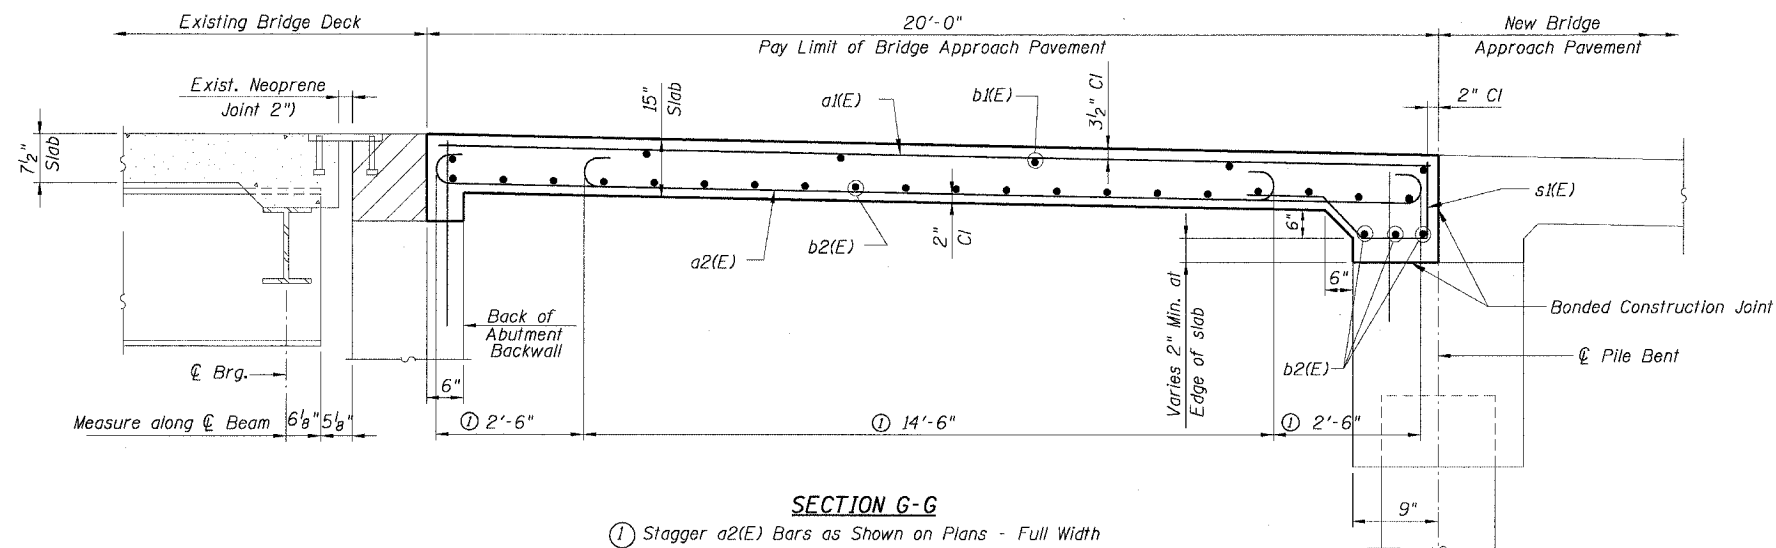

SECTION G-G

① Stagger a2(E) Bars as Shown on Plans - Full Width

NOTES:

- See Sheet 3 for sidewalk removal and replacement details.

REVISIONS	
NAME	DATE

ILLINOIS DEPARTMENT OF TRANSPORTATION
 F.A.I. 90/94 (DAN RYAN EXPRESSWAY)
 51st ST (WENTWORTH AVE AND WELLS ST)
 APPROACH PAVEMENT SECTIONS
 51ST STREET BRIDGE
 STRUCTURE NUMBER 016-1157

SCALE: NONE
 DATE: December 23, 2004
 DRAWN BY: GC
 CHECKED BY: SS