


FINAL SURVEY	DATE
SURVEY	BY
NOTE BOOK	NO.
AREAS CHECKED	

ORIGINAL SURVEY	DATE
SURVEY	BY
NOTE BOOK	NO.
AREAS CHECKED	

F.A.I. RTE.	SECTION	COUNTY	TOTAL SHEETS	SHEET NO.
90/94	2004-073RS	COOK	74	63
62812				
FED. ROAD DIST. NO. 1 ILLINOIS FED. AID PROJECT				

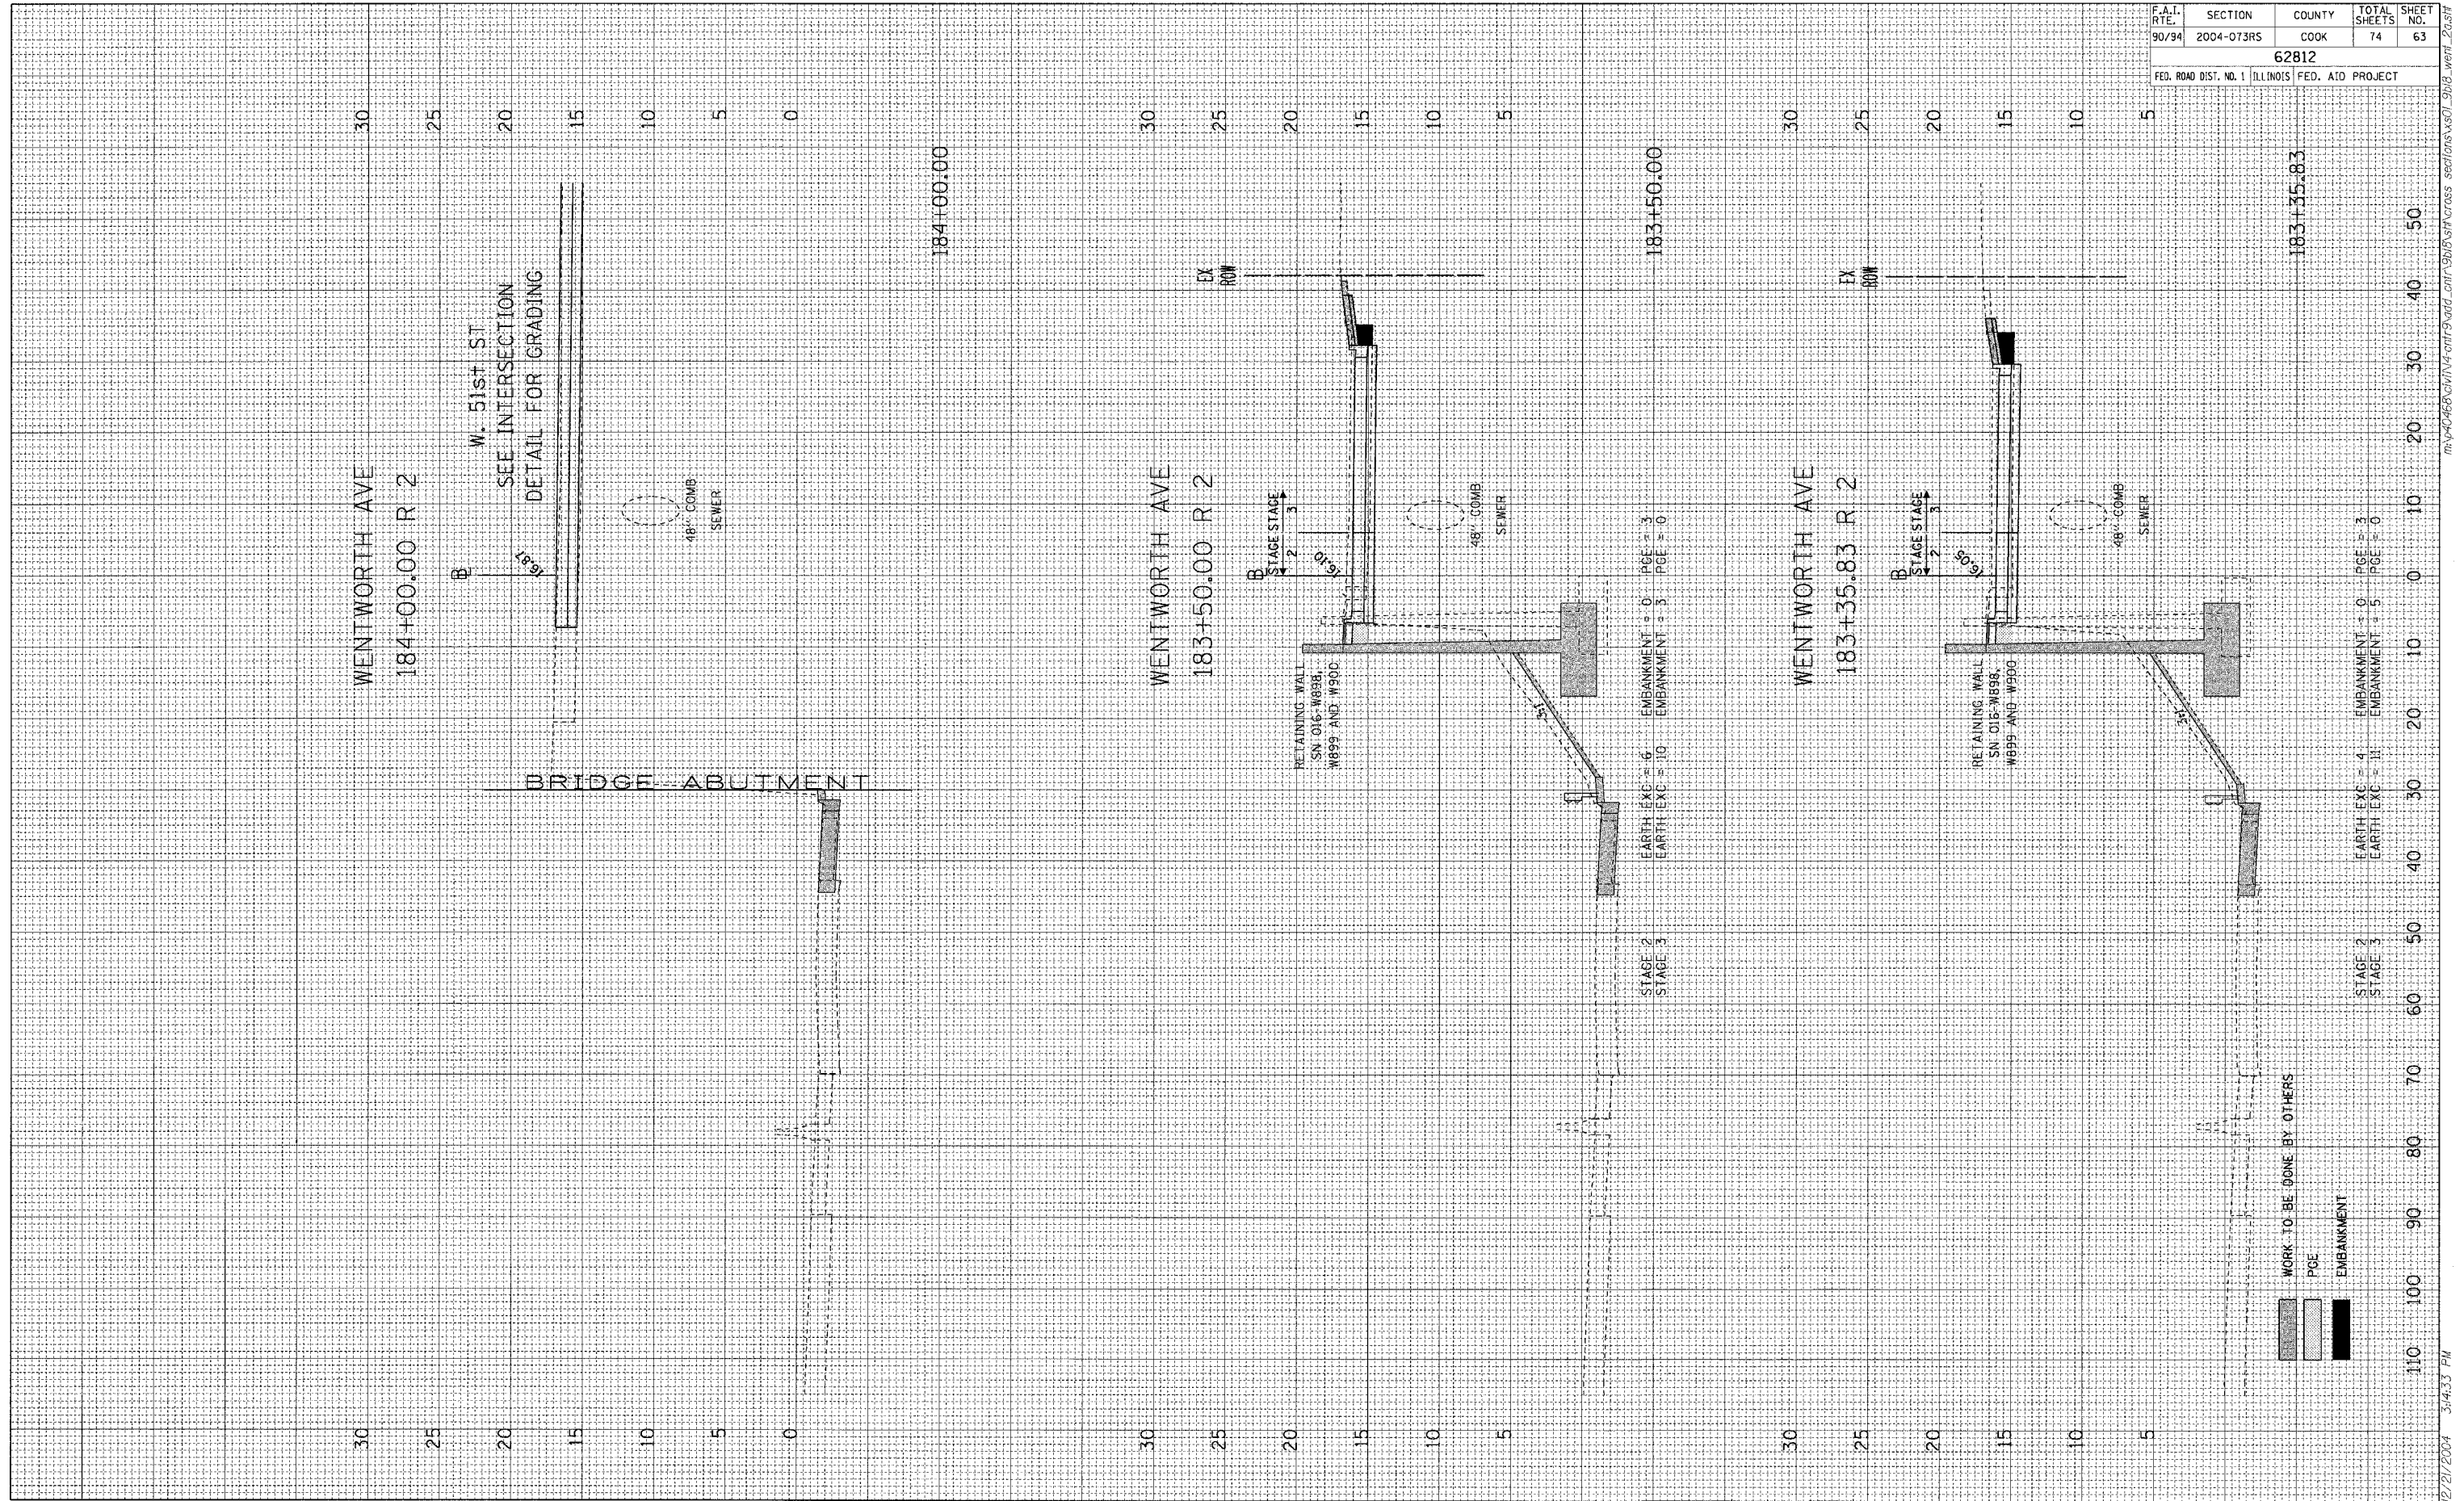

WORK TO BE DONE BY OTHERS
 POE
 EMBANKMENT

STAGE 2 EARTH EXC = 4 EMBANKMENT = 0 POE = 3
 STAGE 3 EARTH EXC = 11 EMBANKMENT = 5 POE = 0

STAGE 2 EARTH EXC = 6 EMBANKMENT = 0 POE = 3
 STAGE 3 EARTH EXC = 10 EMBANKMENT = 5 POE = 0