


FINAL SURVEY	DATE
SUBMITTED	BY
NOTE BOOK	NO.
TEMPLATE	
AREAS CHECKED	

ORIGINAL SURVEY	DATE
SUBMITTED	BY
NOTE BOOK	NO.
TEMPLATE	
AREAS CHECKED	

F.A.I. RTE.	SECTION	COUNTY	TOTAL SHEETS	SHEET NO.
90/94	2004-073R5	COOK	74	65
62812				
FED. ROAD DIST. NO. 1 ILLINOIS FED. AID PROJECT				

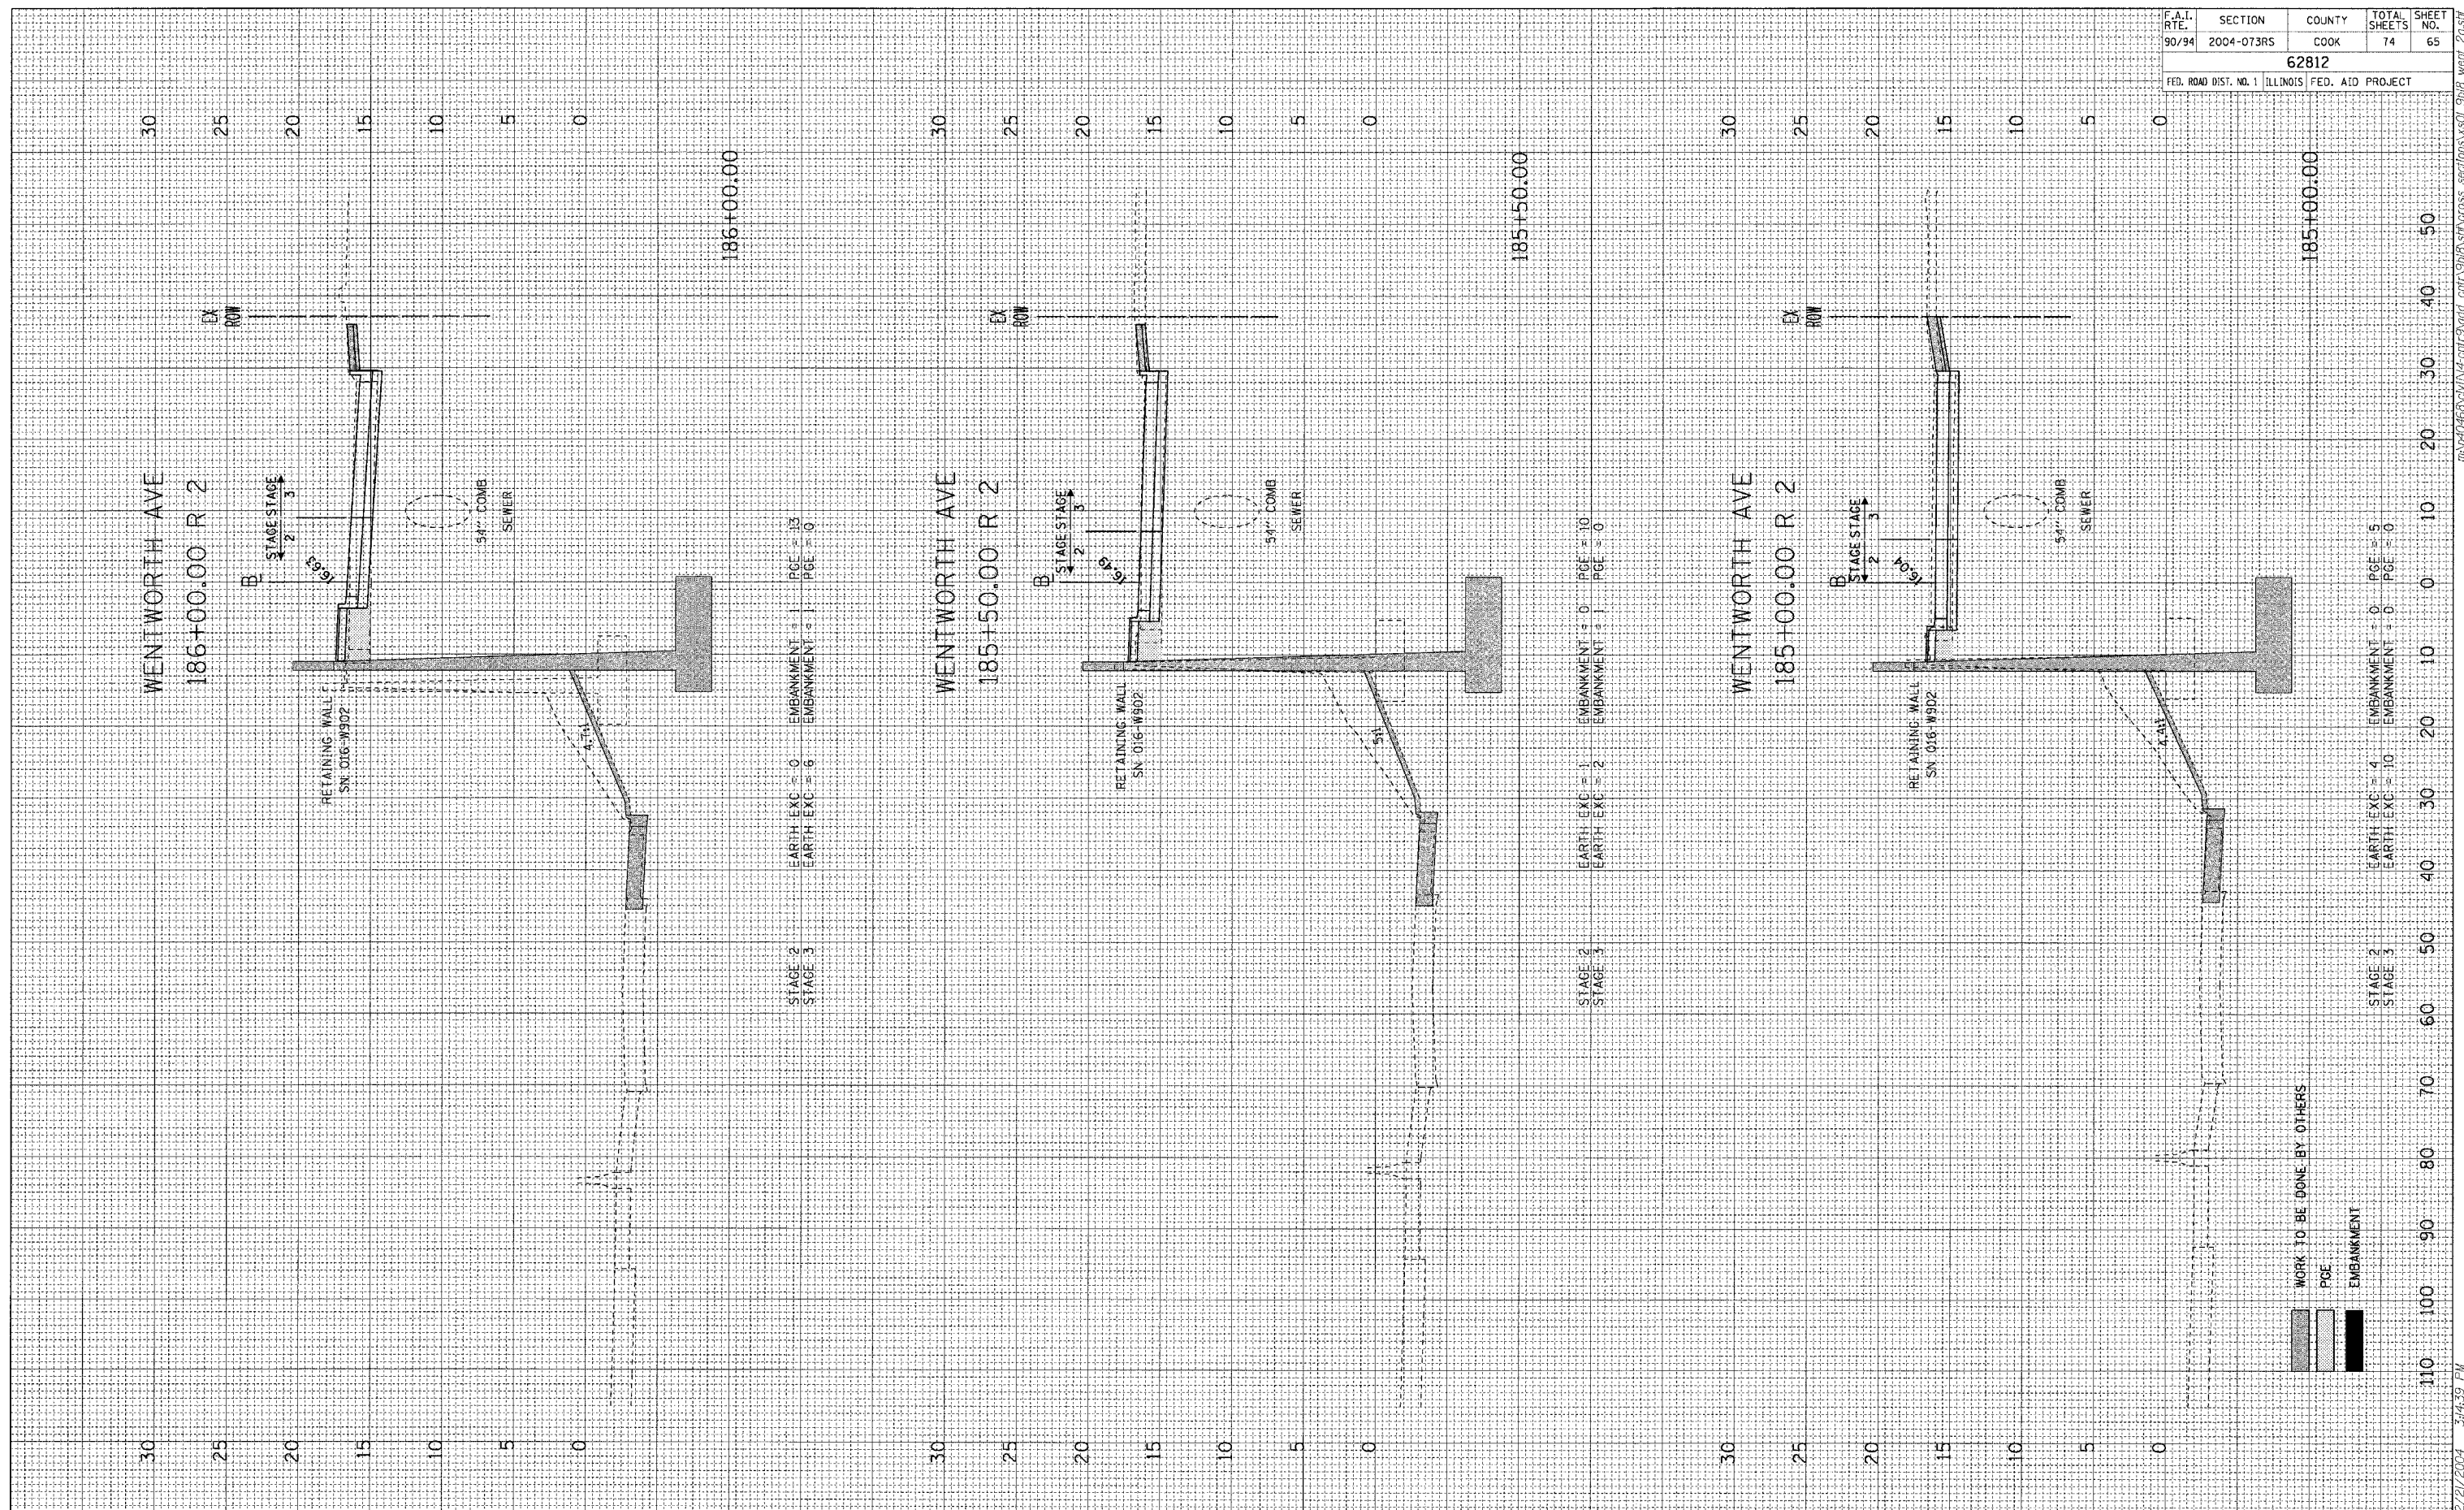

12/21/2004 3:44:39 PM m:\p466\c1\14-c1r1\add_cmr\910\c1r1\cross_sections\c1_51st_went_20.rvt