


FINAL SURVEY BY DATE
 SURVEYED SURVEY TEMPLATE
 NOTE BOOK AREAS CHECKED

ORIGINAL SURVEY BY DATE
 SURVEYED SURVEY TEMPLATE
 NOTE BOOK AREAS CHECKED

F.A.I. RTE. 90/94	SECTION 2004-073RS	COUNTY COOK	TOTAL SHEETS 74	SHEET NO. 67
62812				
FED. ROAD DIST. NO. 1 ILLINOIS FED. AID PROJECT				

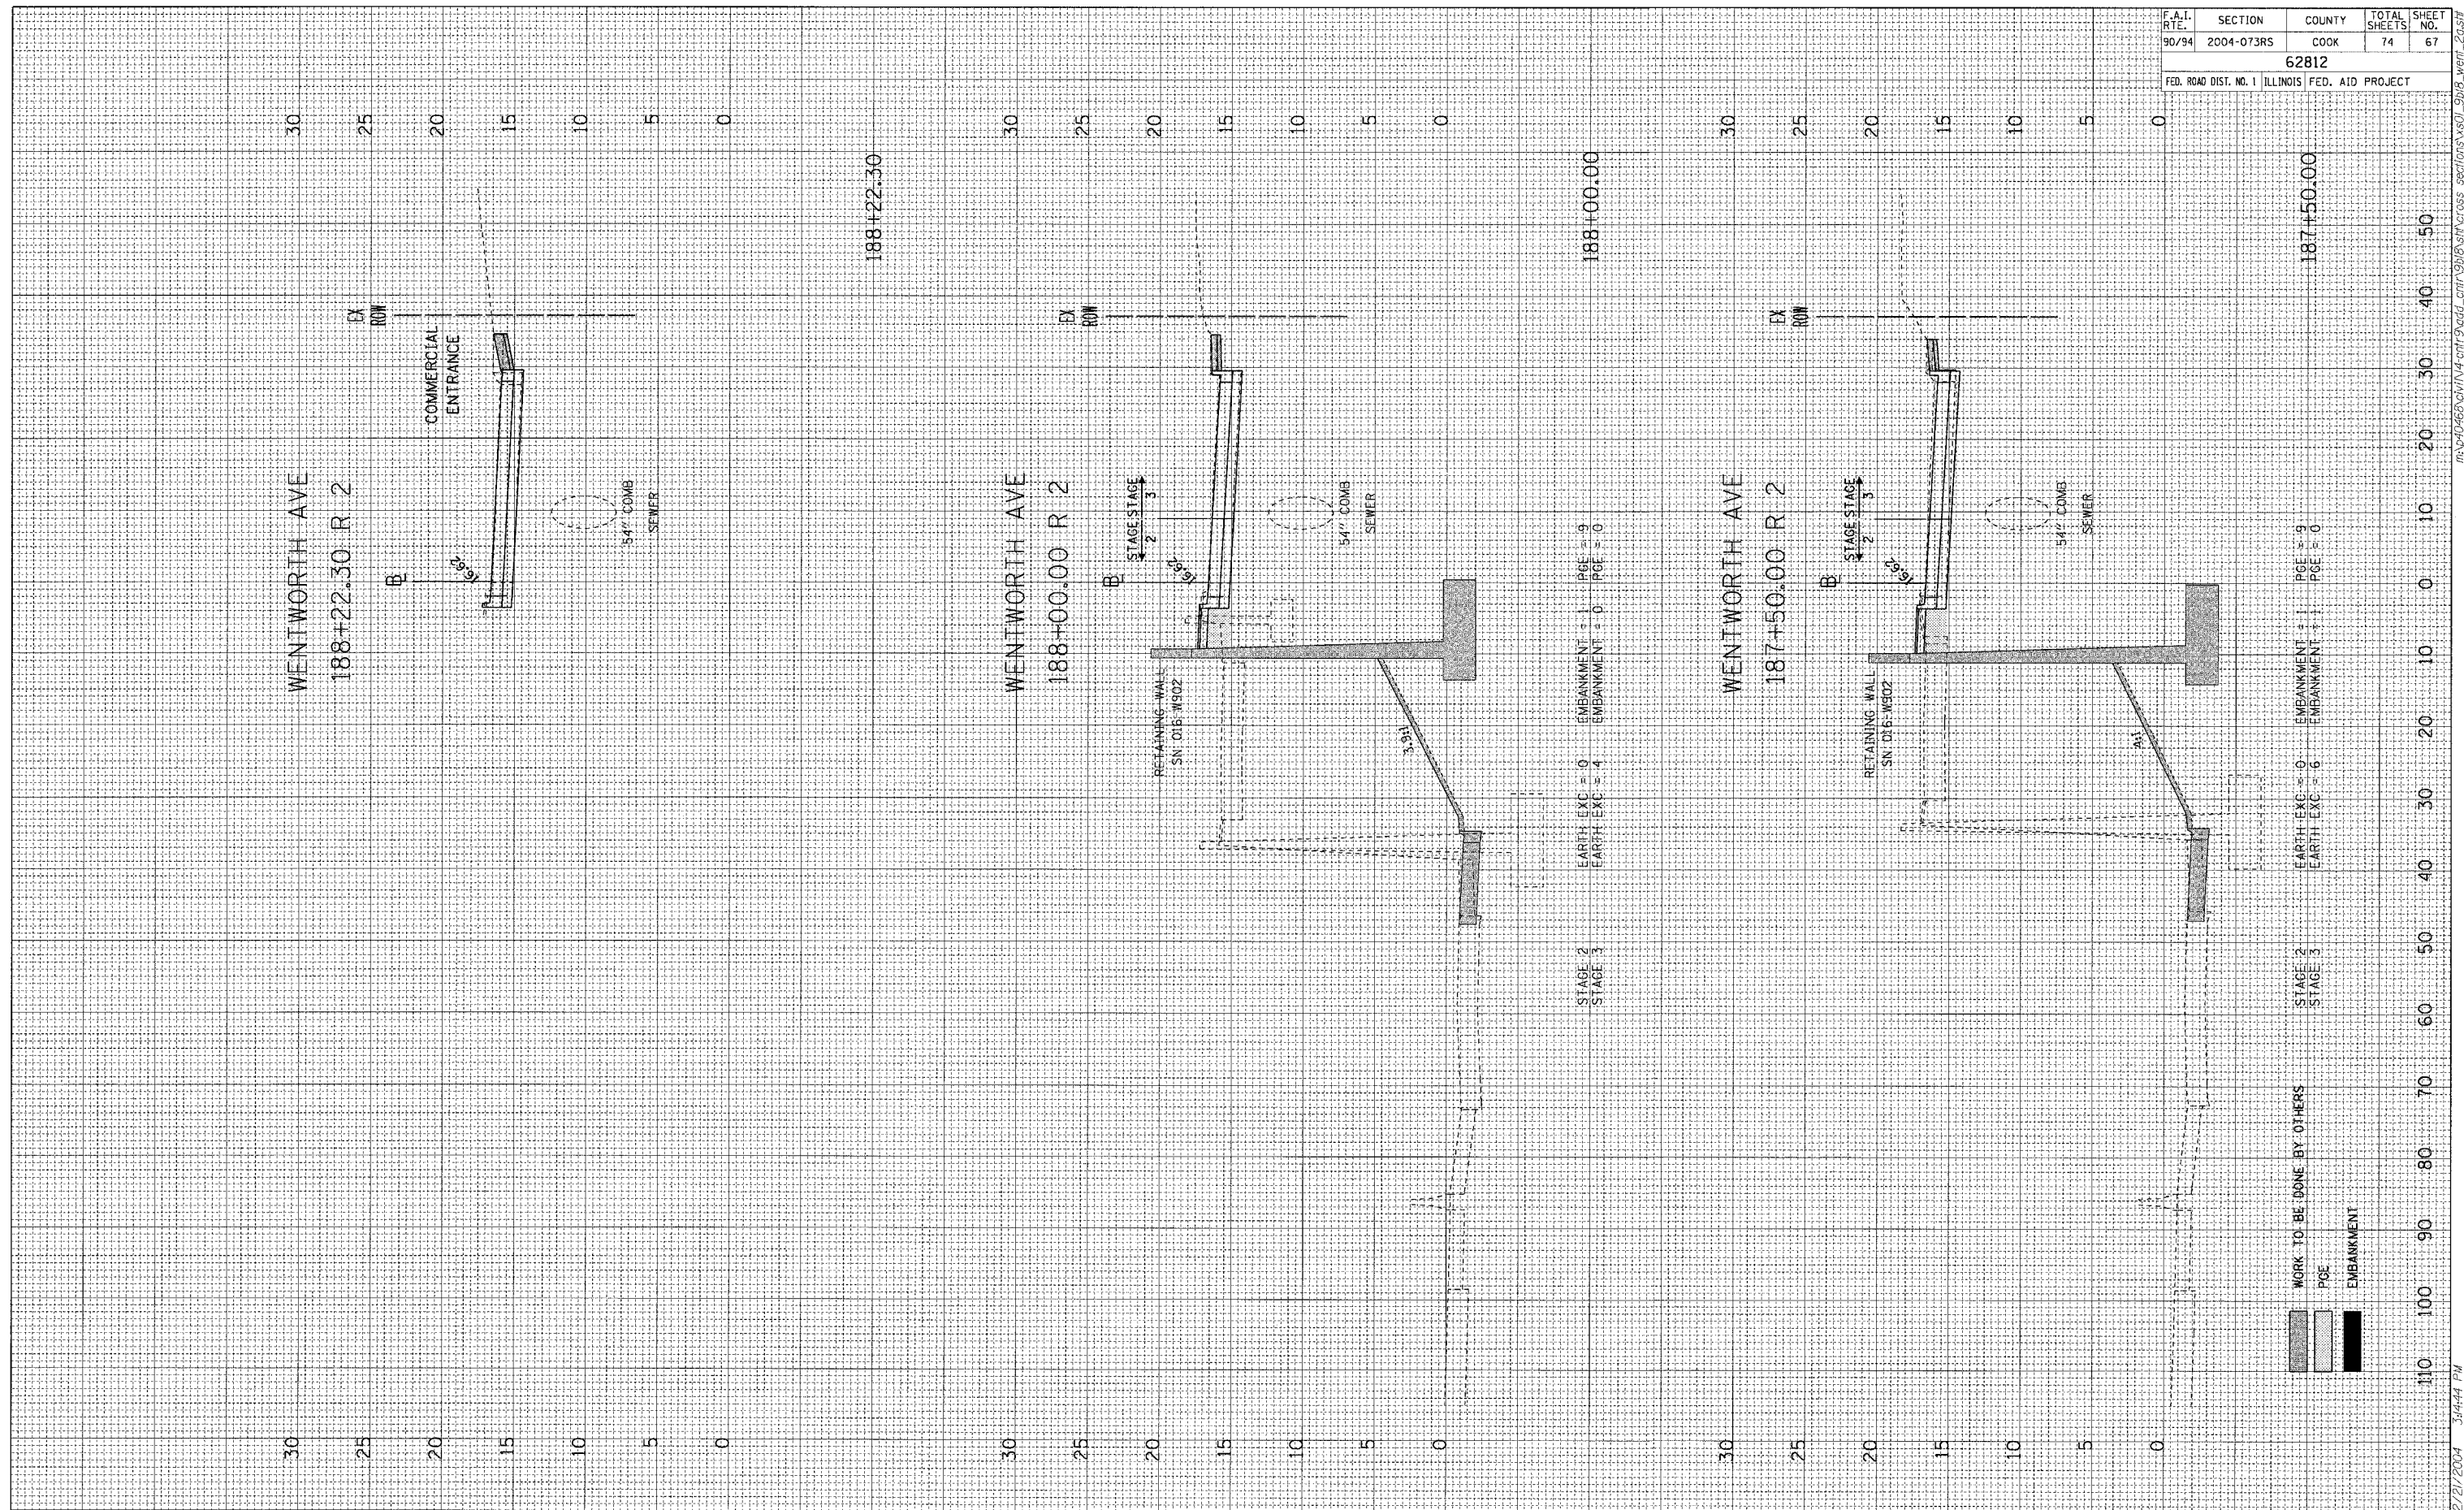

12/21/2004 3:44A PM
 m:\p\0468\0468\114-ent\p\0468-ent\p\0468-ent\cross-sections\187-50.00-went-2.dwg