


FINAL SURVEY BY DATE
 SURVEYED BY DATE
 NOTE BOOK NO. AREAS CHECKED

ORIGINAL SURVEY BY DATE
 SURVEYED BY DATE
 NOTE BOOK NO. AREAS CHECKED

F.A.I. RTE.	SECTION	COUNTY	TOTAL SHEETS	SHEET NO.
90/94	2004-073RS	COOK	74	70
62812				
FED. ROAD DIST. NO. 1 ILLINOIS FED. AID PROJECT				

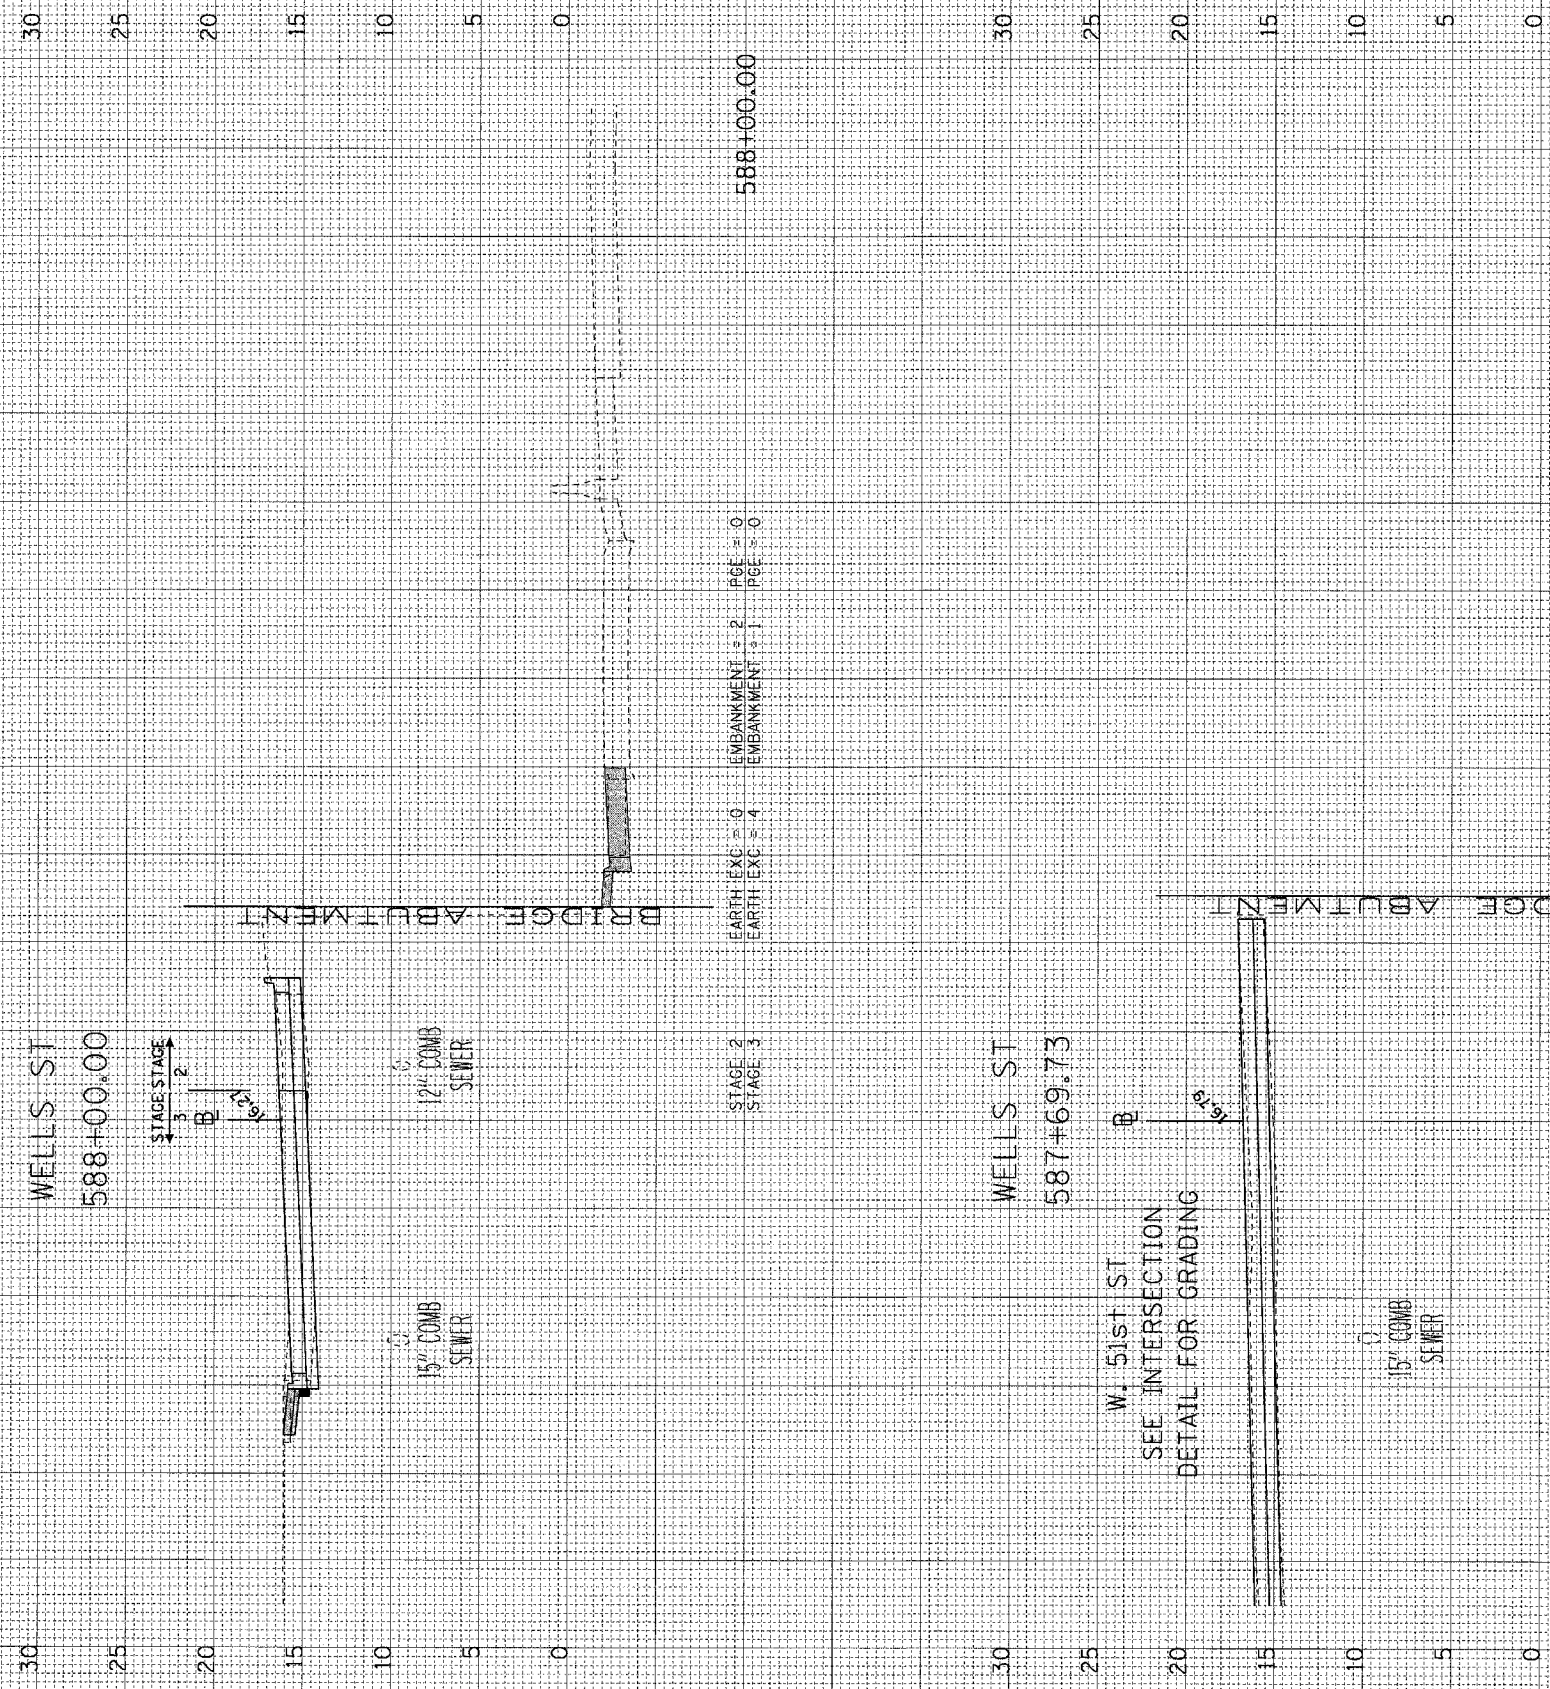

12/21/2004 3:45 PM
 m:\p0466\CIVIL\4-ent\road_ent\road_ent\9404_ent\9404_51st\cross_sections\62812_wells_70.dwg