


F.A.I. RTE.	SECTION	COUNTY	TOTAL SHEETS	SHEET NO.
90/94	2004-074RS	COOK	63	24
STA. 531+75		TO STA. 536+75		
FED. ROAD DIST. NO. 1		ILLINOIS		FED. AID PROJECT


62813

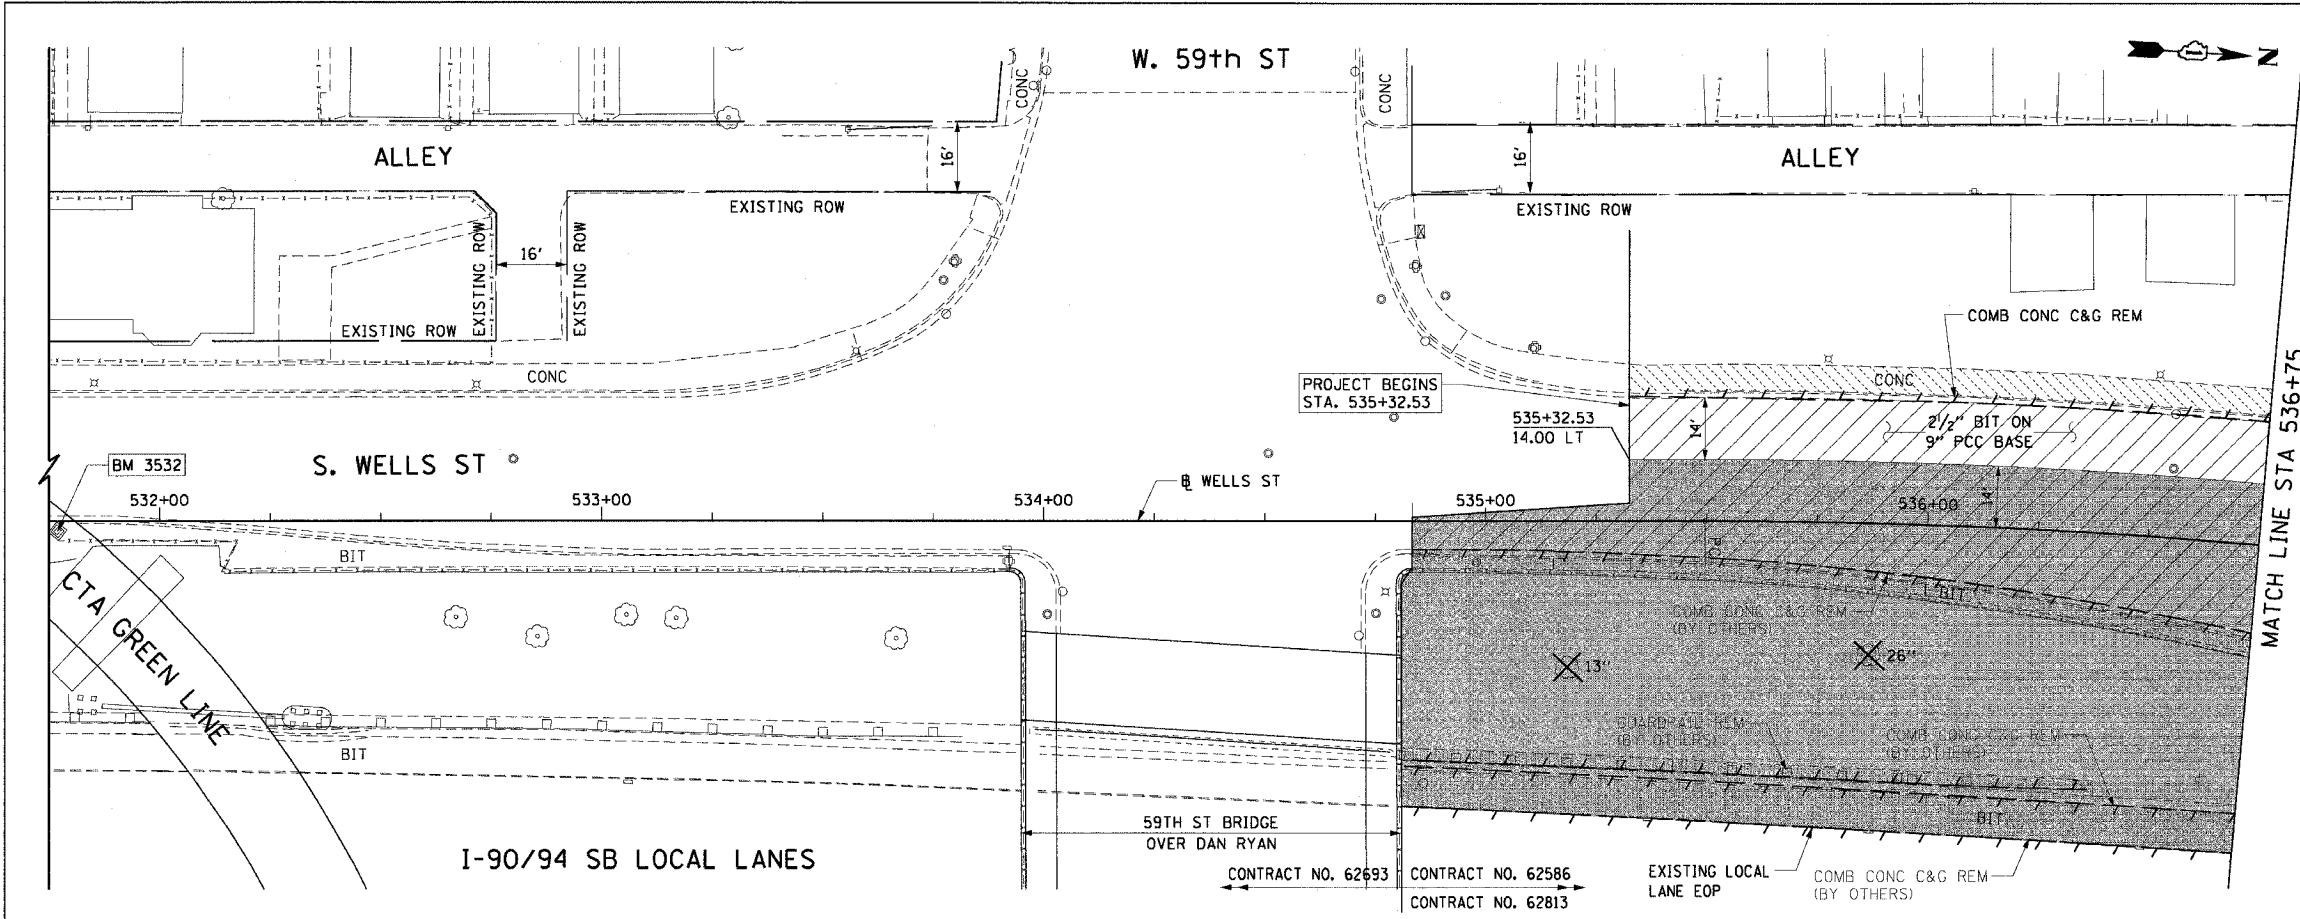

- LEGEND:**
- PAVEMENT REMOVAL
 - MEDIAN REMOVAL
 - LINEAR REMOVALS
 - SIDEWALK REMOVAL
 - DRIVEWAY PAVEMENT REMOVAL
 - WORK TO BE DONE BY OTHERS

- NOTES:**
- CONTRACTOR SHALL COORDINATE WITH CONTRACT 62806 FOR ROADWAY LIGHTING REMOVALS AND INSTALLATIONS.
 - SEE DRAINAGE AND UTILITY SHEETS FOR REMOVALS AND IMPROVEMENTS.
 - CONTRACTOR SHALL COORDINATE WITH CONTRACT 62798 FOR FRONTAGE ROAD SIGNING.
 - ALL DRIVEWAYS SHOWN ARE CONCRETE UNLESS NOTED OTHERWISE.

EXISTING CONDITIONS AND REMOVAL PROPOSED IMPROVEMENTS

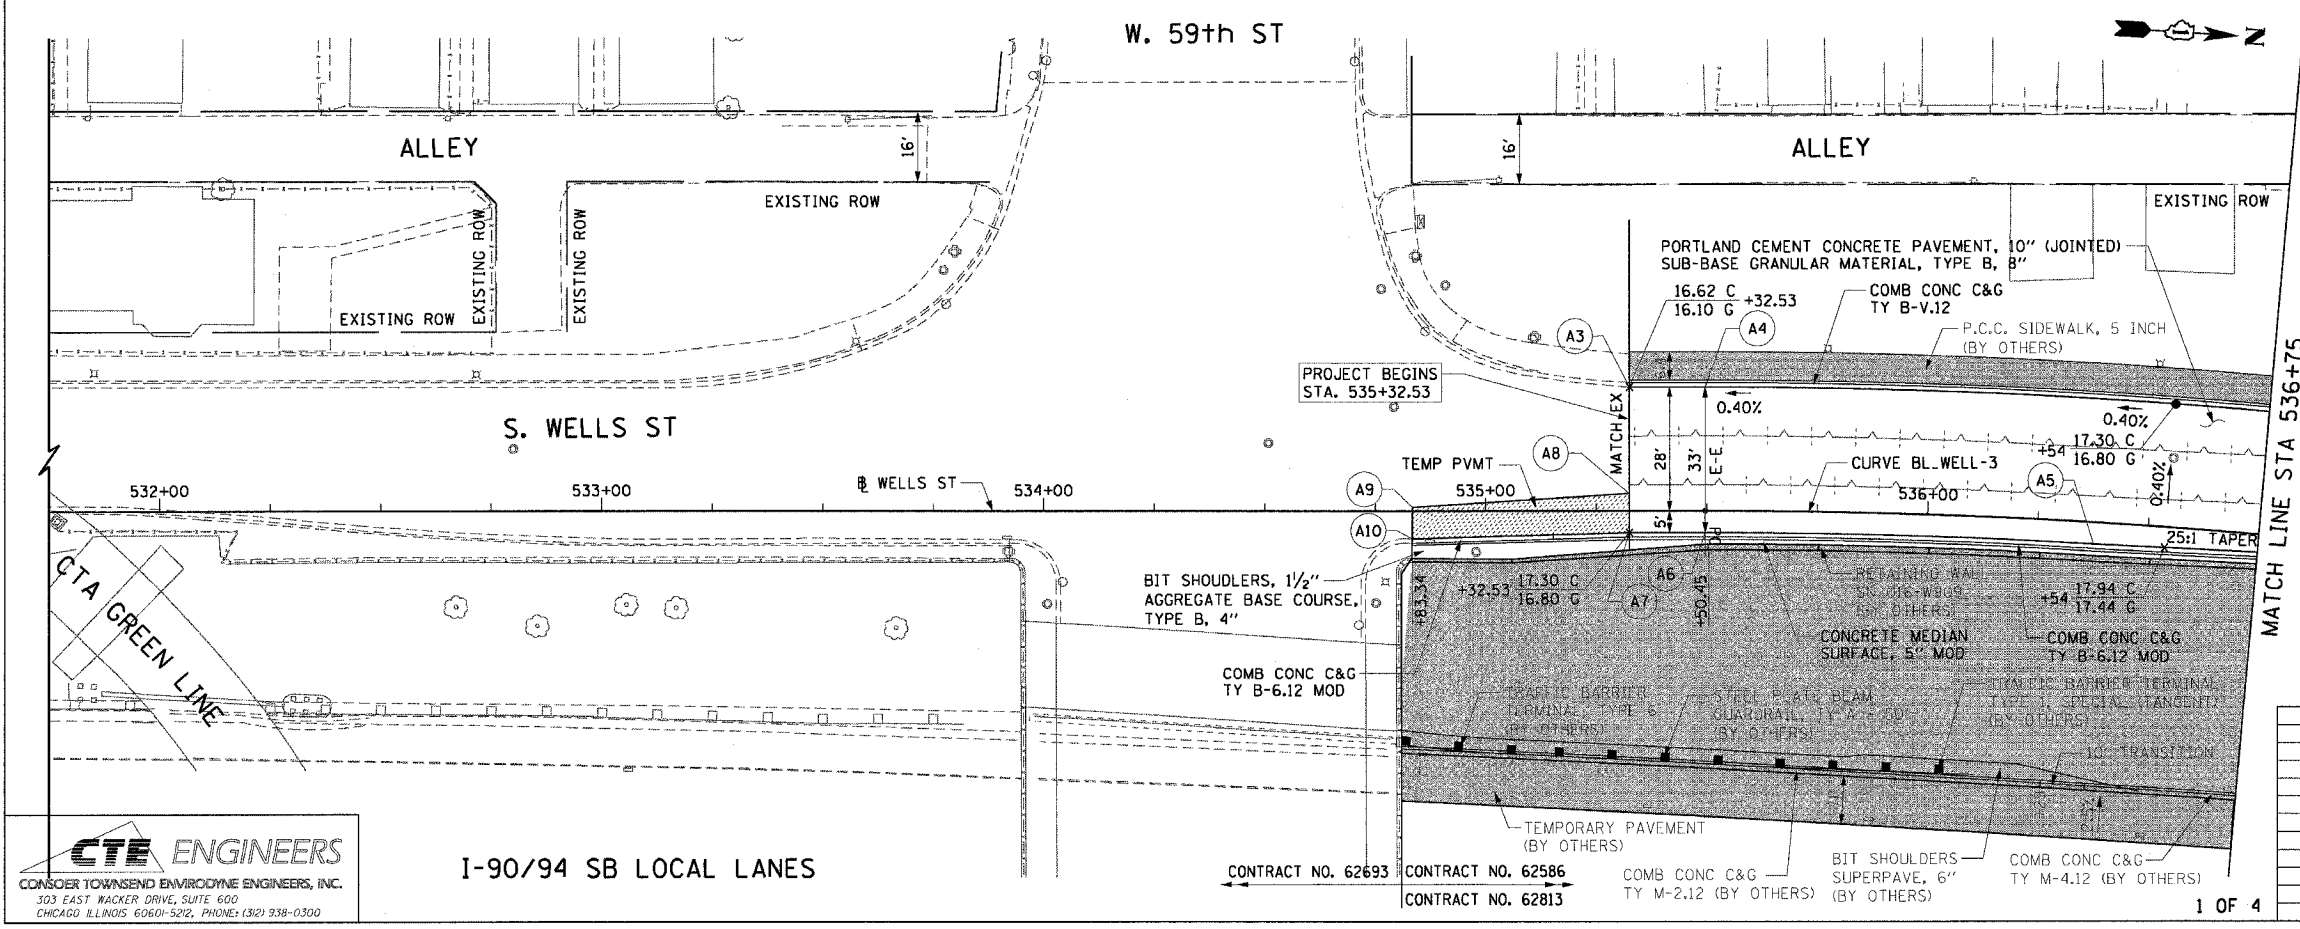

- LEGEND:**
- TEMPORARY PAVEMENT
 - WORK TO BE DONE BY OTHERS

- NOTES:**
- SEE ALIGNMENT PLANS FOR CURVE DATA.
 - SEE ROADWAY DETAIL SHEETS FOR CONCRETE MEDIAN SURFACE, 5" (MODIFIED) DETAIL.
 - CONTRACTOR SHALL COORDINATE WITH CONTRACT 62795 FOR SIDEWALK AND DRIVEWAY IMPROVEMENTS.
 - CONTRACTOR SHALL COORDINATE WITH CONTRACT 62586 FOR RETAINING WALL AND FRONTAGE ROAD IMPROVEMENTS.
 - SEE SHEET NO. 41 DETAIL FOR TEMPORARY PAVEMENT.

PT.	STATION	OFFSET	PT.	STATION	OFFSET
A3	535+32.53	28.00' LT	A7	535+32.53	5.00' RT
A4	535+49.67	28.00' LT	A8	535+32.53	4.03' LT
A5	536+37.83	5.00' RT	A9	534+83.41	0.85' LT
A6	535+49.67	5.00' RT	A10	534+83.41	6.39' RT

REVISIONS	
NAME	DATE

ILLINOIS DEPARTMENT OF TRANSPORTATION
 F.A.I. 90/94 (DAN RYAN EXPRESSWAY)
 59th ST TO 57th ST (WELLS STREET)
 EXISTING AND PROPOSED ROADWAY PLANS
 WELLS STREET

SCALE: 1"=20'
 DATE: December 17, 2004
 DRAWN BY: PHP
 CHECKED BY: JAL

CTE ENGINEERS
 CONSER TOWNSEND ENVIRONMENTAL ENGINEERS, INC.
 303 EAST WACKER DRIVE, SUITE 600
 CHICAGO, ILLINOIS 60601-5212, PHONE: (312) 938-0300

I-90/94 SB LOCAL LANES

CONTRACT NO. 62693 CONTRACT NO. 62586 CONTRACT NO. 62813
 TEMPORARY PAVEMENT (BY OTHERS) COMB CONC C&G TY M-2.12 (BY OTHERS) BIT SHOULDERS SUPERPAVE, 6" (BY OTHERS) COMB CONC C&G TY M-4.12 (BY OTHERS)

12/16/2004 11:56 PM