


F.A.I. RTE.	SECTION	COUNTY	TOTAL SHEETS	SHEET NO.
90/94	2004-074RS	COOK	63	25
STA. 536+75		TO STA. 541+50		
FED. ROAD DIST. NO. 1 ILLINOIS FED. AID PROJECT				

62813

- LEGEND:
- PAVEMENT REMOVAL
  - MEDIAN REMOVAL
  - LINEAR REMOVALS
  - SIDEWALK REMOVAL
  - DRIVEWAY PAVEMENT REMOVAL
  - WORK TO BE DONE BY OTHERS


- NOTES:
- CONTRACTOR SHALL COORDINATE WITH CONTRACT 62806 FOR ROADWAY LIGHTING REMOVALS AND INSTALLATIONS.
  - SEE DRAINAGE AND UTILITY SHEETS FOR REMOVALS AND IMPROVEMENTS.
  - CONTRACTOR SHALL COORDINATE WITH CONTRACT 62798 FOR FRONTAGE ROAD SIGNING.
  - ALL DRIVEWAYS SHOWN ARE CONCRETE UNLESS NOTED OTHERWISE.

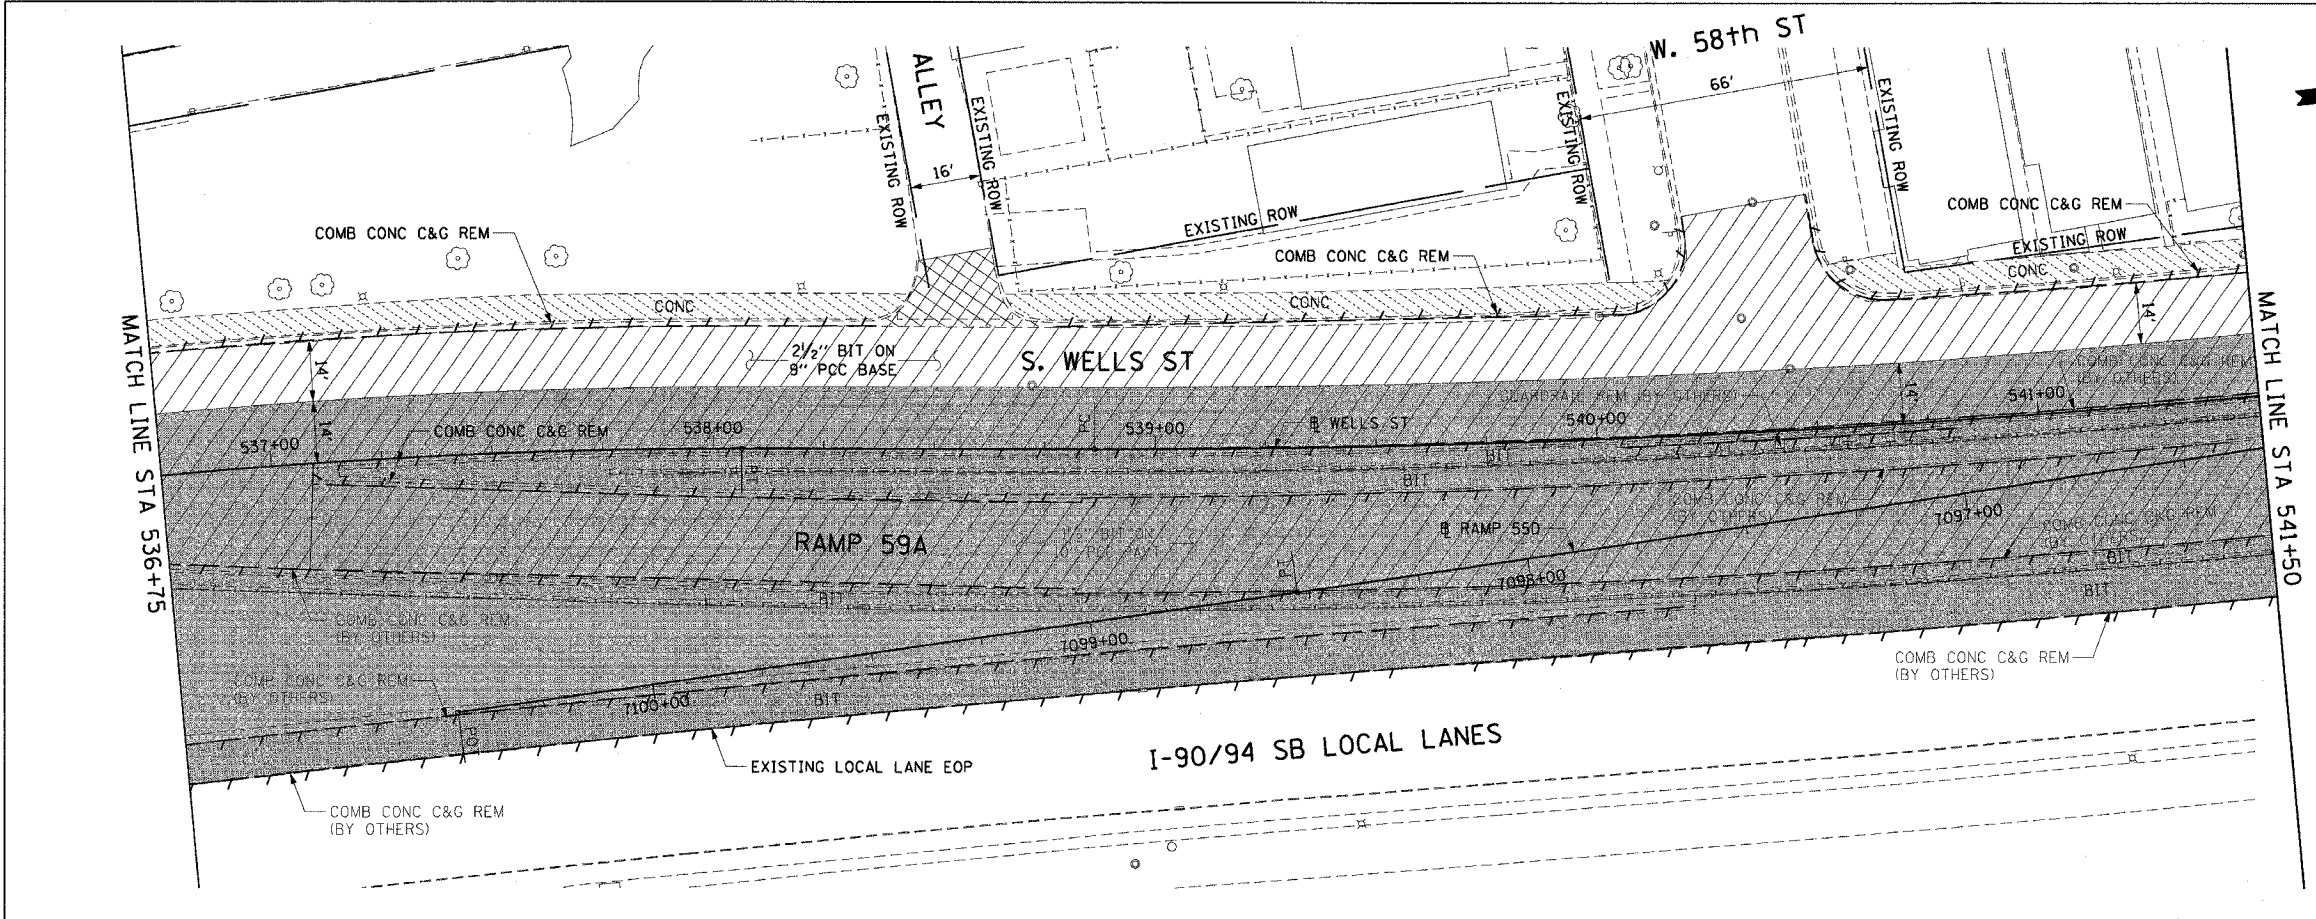

EXISTING CONDITIONS AND REMOVAL  
PROPOSED IMPROVEMENTS

- LEGEND:
- TEMPORARY PAVEMENT
  - WORK TO BE DONE BY OTHERS

- NOTES:
- SEE ALIGNMENT PLANS FOR CURVE DATA.
  - SEE ROADWAY DETAIL SHEETS FOR CONCRETE MEDIAN SURFACE, 5" (MODIFIED) DETAIL.
  - CONTRACTOR SHALL COORDINATE WITH CONTRACT 62795 FOR SIDEWALK AND DRIVEWAY IMPROVEMENTS.
  - CONTRACTOR SHALL COORDINATE WITH CONTRACT 62586 FOR RETAINING WALL AND FRONTAGE ROAD IMPROVEMENTS.

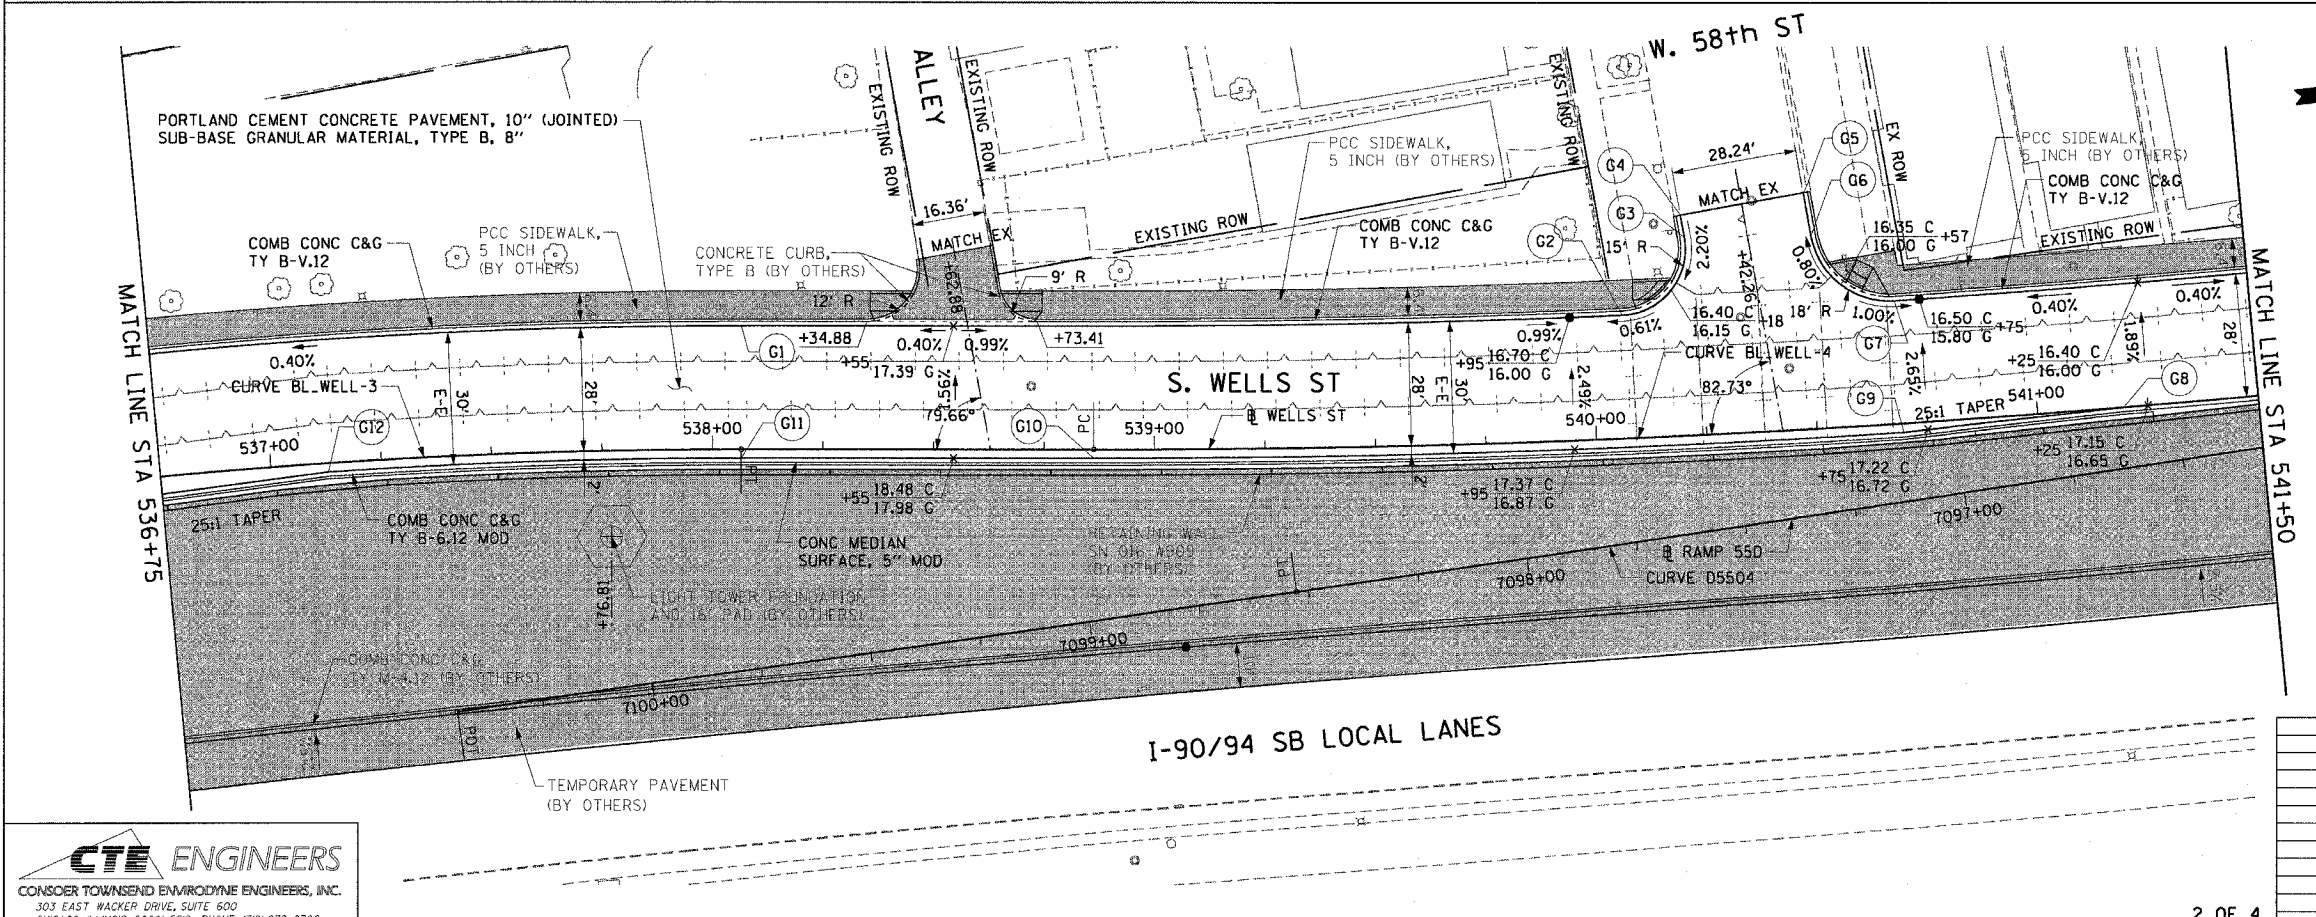

PT.	STATION	OFFSET	PT.	STATION	OFFSET
G1	538+06.53	28.00' LT	G7	540+69.26	28.00' LT
G2	540+06.94	28.00' LT	G8	541+19.49	0.00'
G3	540+22.03	45.02' LT	G9	540+69.49	2.00' RT
G4	540+21.35	50.04' LT	G10	538+86.27	2.00' RT
G5	540+49.88	53.63' LT	G11	538+06.53	2.00' RT
G6	540+51.10	43.87' LT	G12	537+12.97	2.00' RT

REVISIONS	
NAME	DATE

ILLINOIS DEPARTMENT OF TRANSPORTATION  
F.A.I. 90/94 (DAN RYAN EXPRESSWAY)  
59th ST TO 57th ST (WELLS STREET)  
**EXISTING AND PROPOSED ROADWAY PLANS  
WELLS STREET**

SCALE: 1"=20'  
DATE: December 17, 2004  
DRAWN BY: PHP  
CHECKED BY: JAL