



F.A.I. RTE.	SECTION	COUNTY	TOTAL SHEETS	SHEET NO.
90/94	2004-074RS	COOK	63	27
STA. 546+00		TO STA. 551+00		
FED. ROAD DIST. NO. 1 ILLINOIS FED. AID PROJECT				

62813

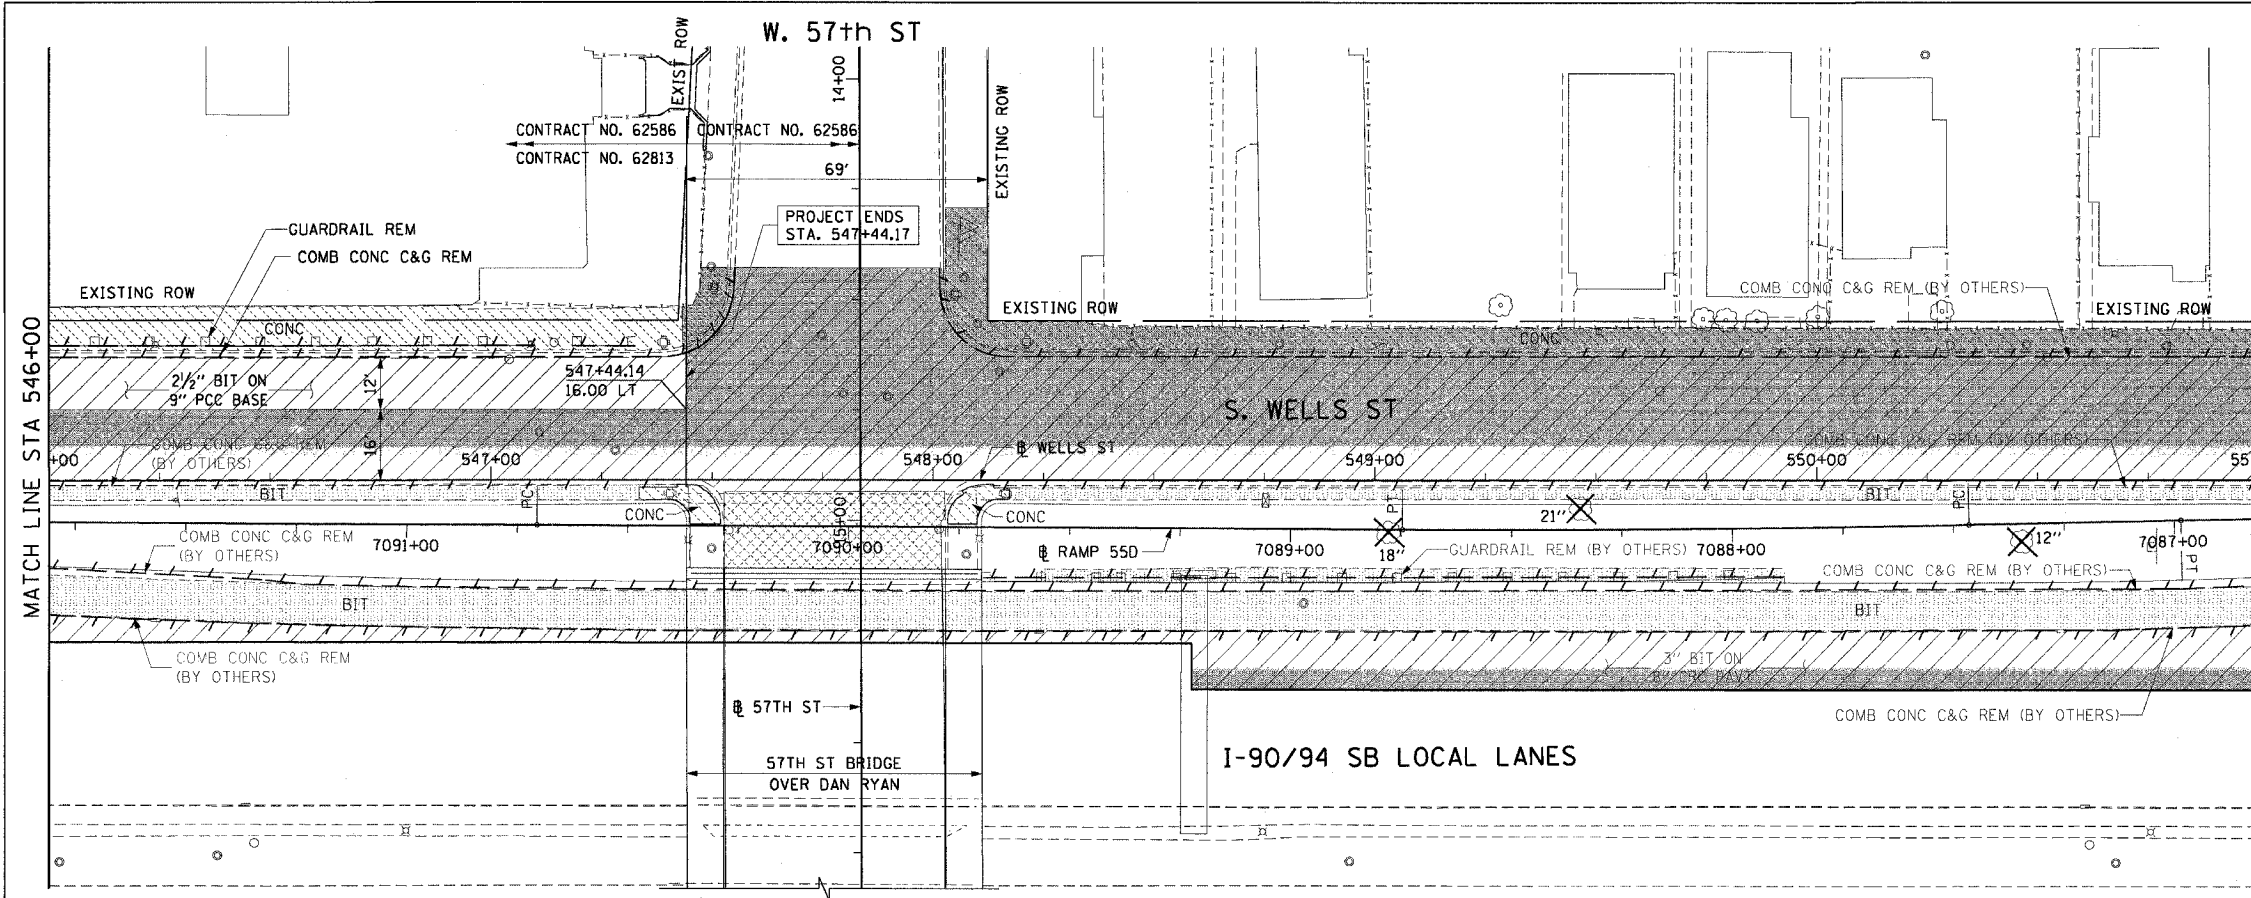

- LEGEND:
- PAVEMENT REMOVAL
 - MEDIAN REMOVAL
 - LINEAR REMOVALS
 - SIDEWALK REMOVAL
 - DRIVEWAY PAVEMENT REMOVAL
 - WORK TO BE DONE BY OTHERS

- NOTES:
- CONTRACTOR SHALL COORDINATE WITH CONTRACT 62806 FOR ROADWAY LIGHTING REMOVALS AND INSTALLATIONS.
 - SEE DRAINAGE AND UTILITY SHEETS FOR REMOVALS AND IMPROVEMENTS.
 - CONTRACTOR SHALL COORDINATE WITH CONTRACT 62798 FOR FRONTAGE ROAD SIGNING.
 - ALL DRIVEWAYS SHOWN ARE CONCRETE UNLESS NOTED OTHERWISE.

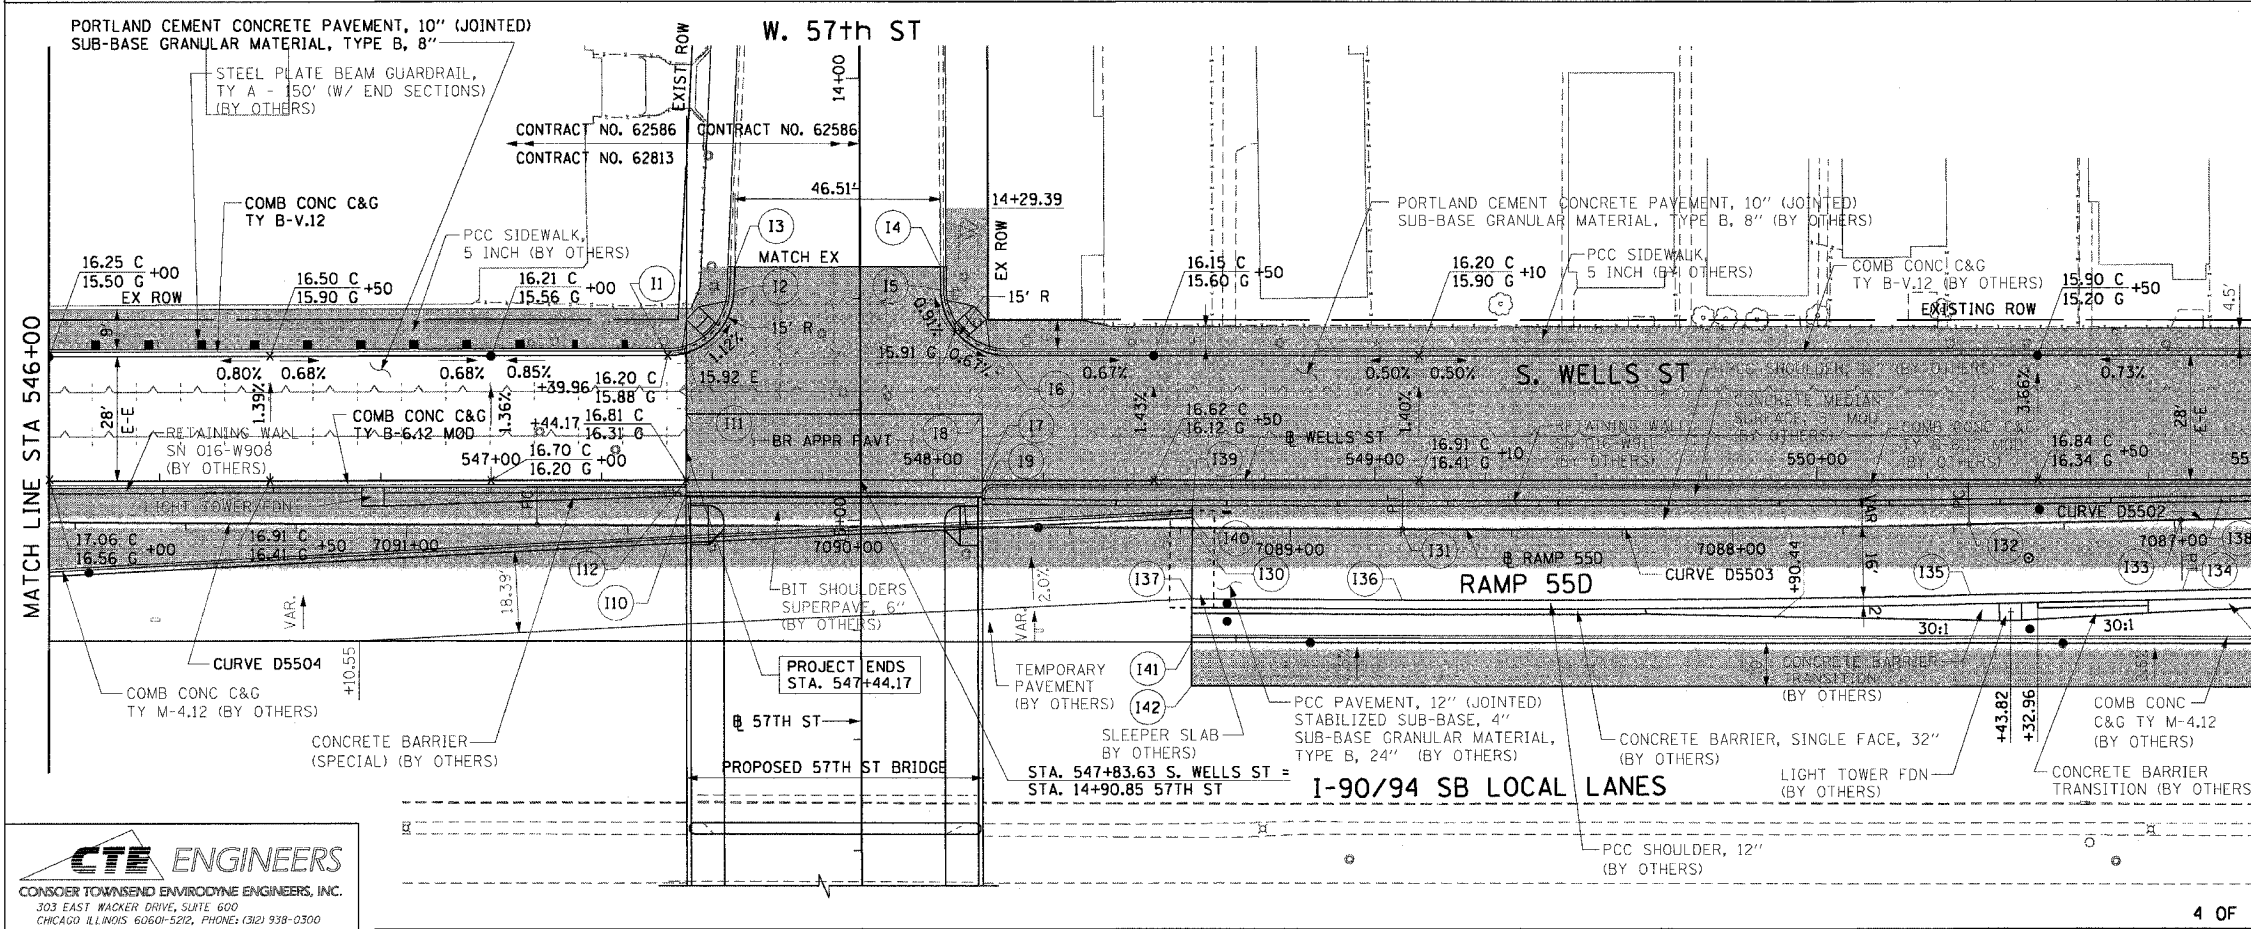

- EXISTING CONDITIONS AND REMOVAL
- LEGEND:
- PROPOSED IMPROVEMENTS
 - TEMPORARY PAVEMENT
 - WORK TO BE DONE BY OTHERS

- NOTES:
- SEE ALIGNMENT PLANS FOR CURVE DATA.
 - SEE ROADWAY DETAIL SHEETS FOR CONCRETE MEDIAN SURFACE, 5" (MODIFIED) DETAIL.
 - CONTRACTOR SHALL COORDINATE WITH CONTRACT 62795 FOR SIDEWALK AND DRIVEWAY IMPROVEMENTS.
 - CONTRACTOR SHALL COORDINATE WITH CONTRACT 62586 FOR RETAINING WALL AND FRONTAGE ROAD IMPROVEMENTS.

PT.	STATION	OFFSET	PT.	STATION	OFFSET
11	547+39.96	28.00' LT	131	7088+74.67	0.00'
12	547+54.95	42.35' LT	132	7087+46.46	0.00'
13	547+55.19	48.02' LT	133	7086+98.54	0.00'
14	548+01.70	48.02' LT	134	7086+98.54	16.00' LT
15	548+01.75	42.86' LT	135	7087+46.46	16.00' LT
16	548+16.75	28.00' LT	136	7088+74.67	16.00' LT
17	548+11.15	0.00'	137	7089+22.26	16.00' LT
18	548+11.17	15.00' LT	138	7086+89.36	4.00' RT
19	548+11.14	2.91' RT	139	7089+22.26	5.10' RT
10	547-44.14	2.80' RT	140	7089+22.26	2.41' RT
11	547+44.17	15.00' T	141	7089+22.23	25.89' LT
112	547+44.14	0.00'	142	7089+22.20	36.05' LT
113	7089+22.26	0.00'			

REVISIONS	NAME	DATE

ILLINOIS DEPARTMENT OF TRANSPORTATION
 F.A.I. 90/94 (DAN RYAN EXPRESSWAY)
 59th ST TO 57th ST (WELLS STREET)

EXISTING AND PROPOSED ROADWAY PLANS
 WELLS STREET

SCALE: 1"=20'
 DATE: December 17, 2004

DRAWN BY: PHP
 CHECKED BY: JAL