


FINISH	SURVEYED	DATE
NO.	PLOTTED	BY
	REPLATE	
	AREAS CHECKED	

ORIGINAL	SURVEYED	DATE
NO.	PLOTTED	BY
	REPLATE	
	AREAS CHECKED	

F.A.I. RTE.	SECTION	COUNTY	TOTAL SHEETS	SHEET NO.
90/94	2004-074RS	COOK	63	54
62813				
FED. ROAD DIST. NO. 1 ILLINOIS FED. AID PROJECT				

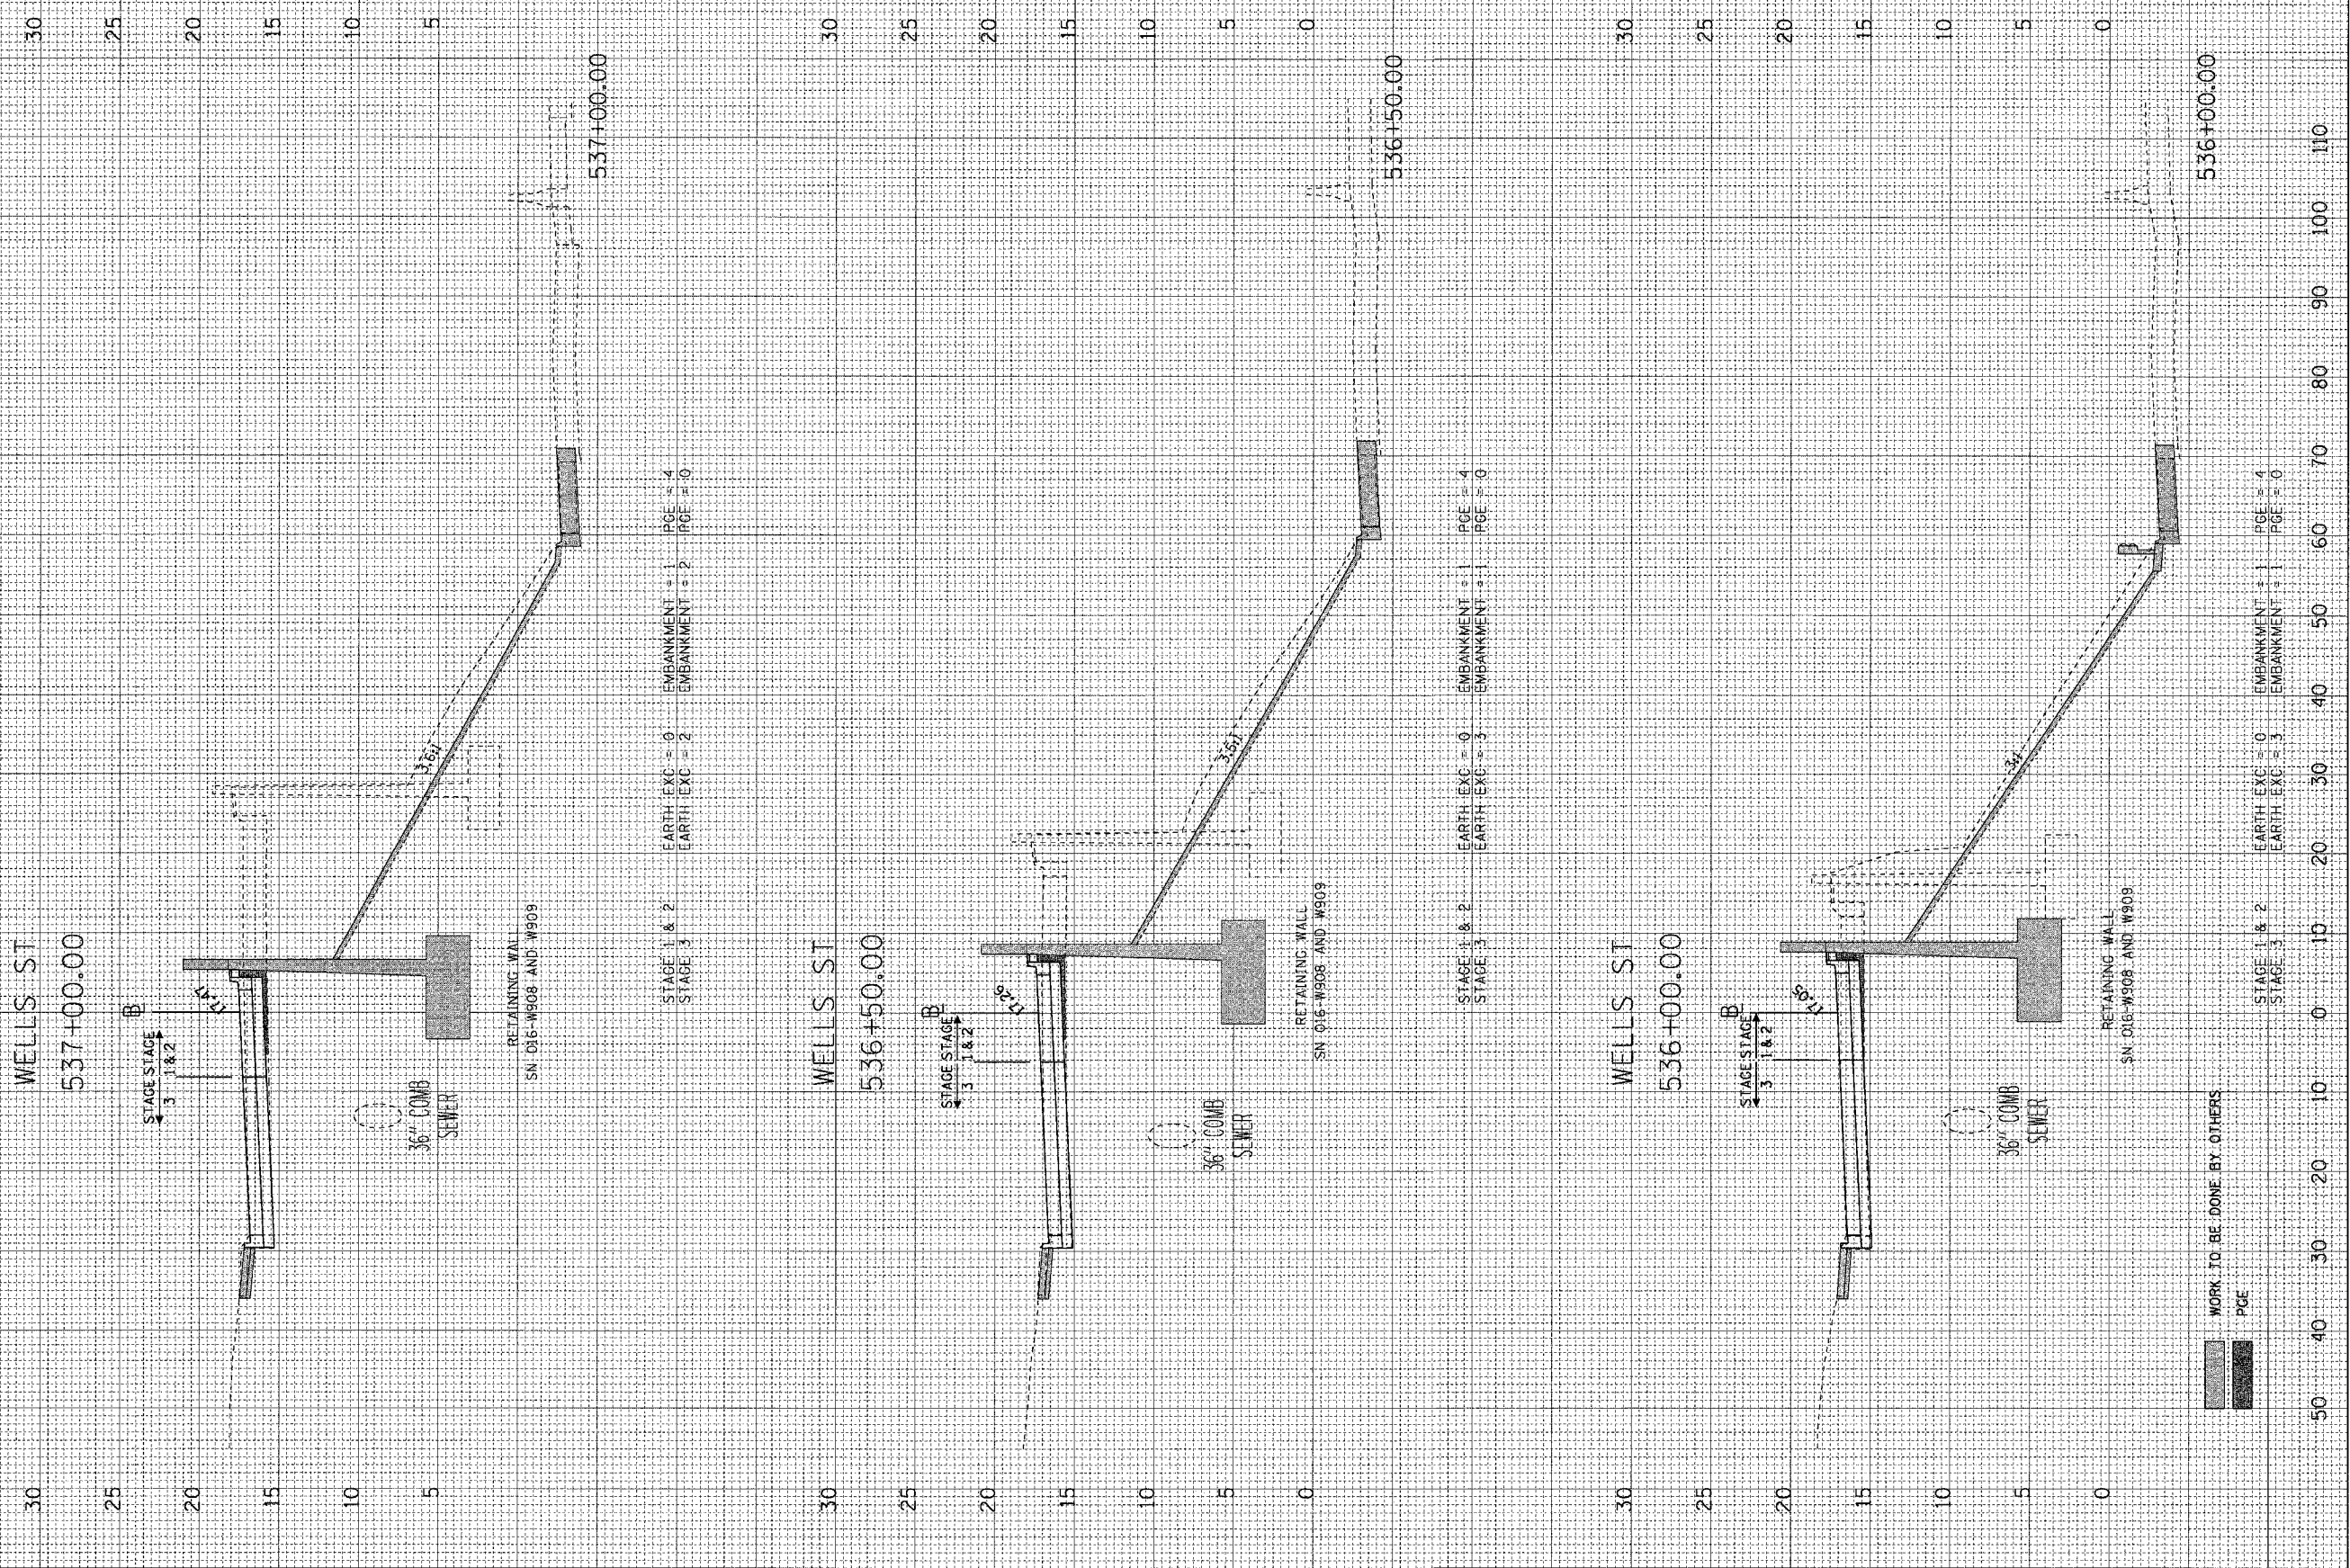

WORK TO BE DONE BY OTHERS  
 PCE

12/11/2004 5:06:45 PM m:\p\068\CMAP\Ctr\9\4\rd\_Ctr\9\919\SW\Cross Sections\X02\_3919\_wells\_2a.dwg