


FINAL SURVEY	SURVEYED	BY	DATE
NOTE BOOK	PLOTTED		
NO.	TEMPLATE		
	AREAS CHECKED		

ORIGINAL SURVEY	SURVEYED	BY	DATE
NOTE BOOK	PLOTTED		
NO.	TEMPLATE		
	AREAS CHECKED		

F.A.I. RTE.	SECTION	COUNTY	TOTAL SHEETS	SHEET NO.
90/94	2004-074RS	COOK	63	55
62813				
FED. ROAD DIST. NO. 1 ILLINOIS FED. AID PROJECT				

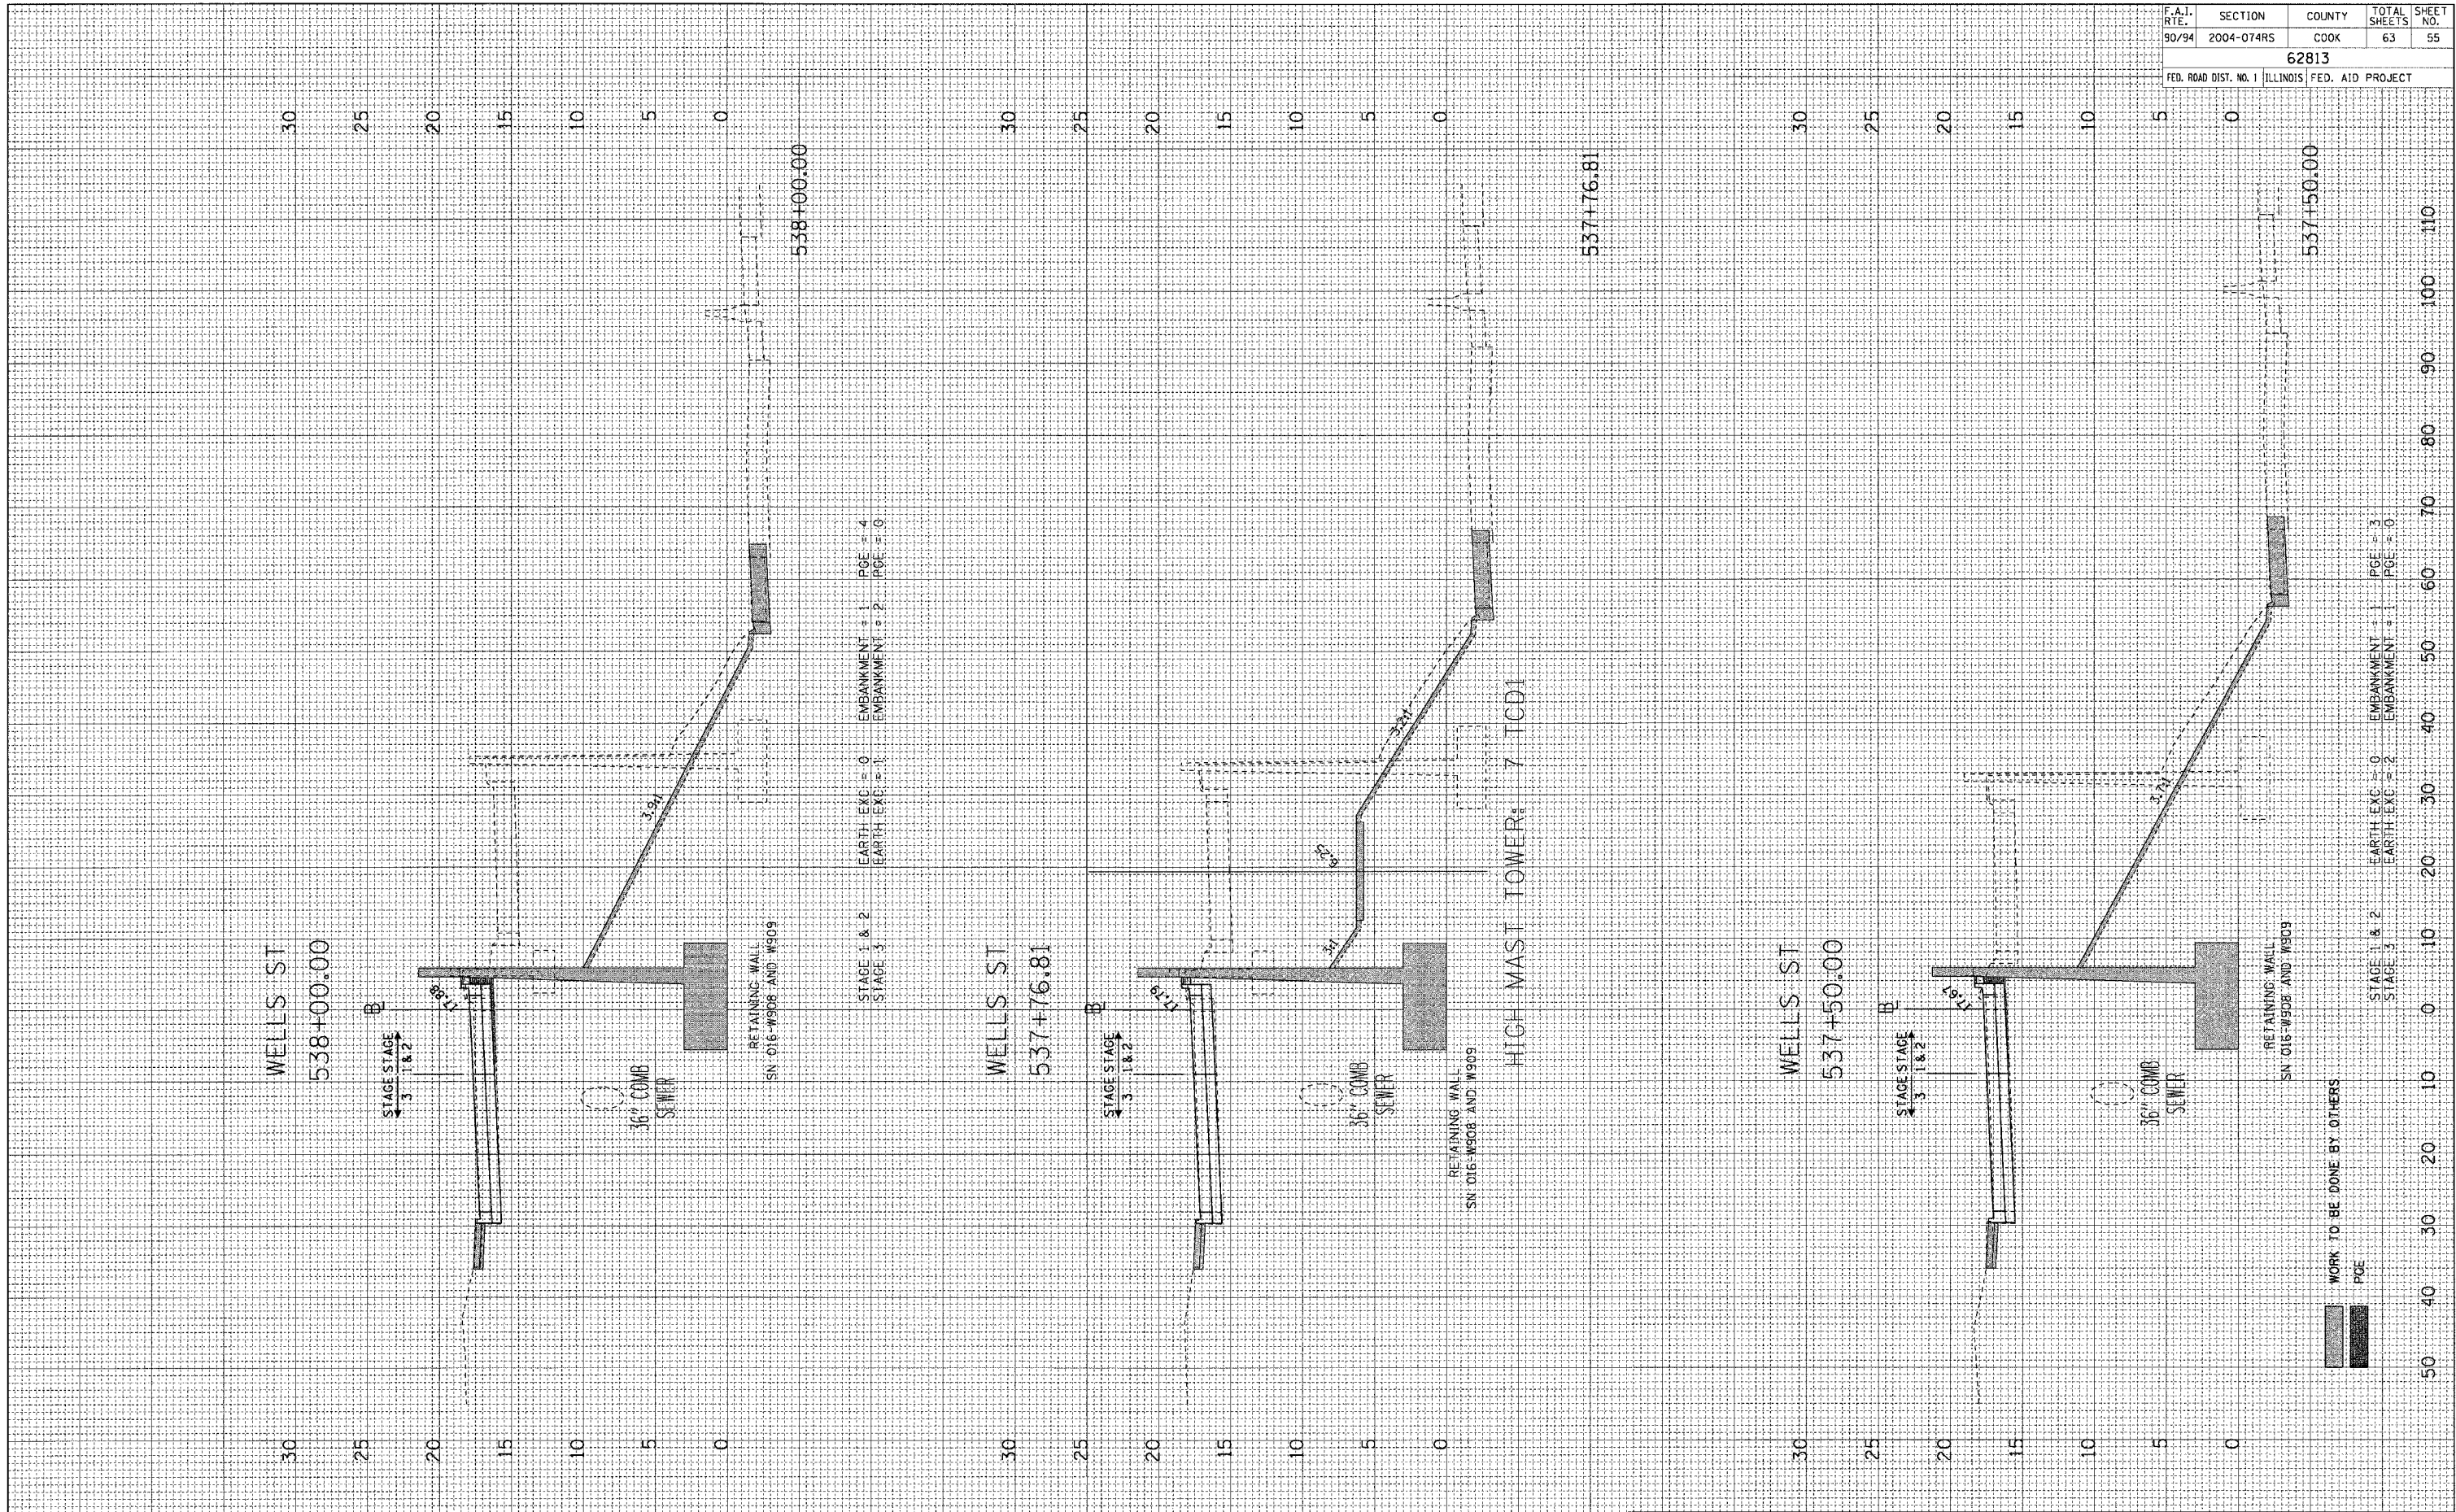

WORK TO BE DONE BY OTHERS
 PCE

STAGE 1 & 2 EARTH EXC = 0 EMBANKMENT = 1 PCE = 4
 STAGE 3 EARTH EXC = 1 EMBANKMENT = 2 PCE = 0

STAGE 1 & 2 EARTH EXC = 0 EMBANKMENT = 1 PCE = 3
 STAGE 3 EARTH EXC = 2 EMBANKMENT = 1 PCE = 0