


FINAL SURVEY	SURVEYED	BY	DATE
NOTE BOOK	PLOTTED		
	TEMPLATE		
	AREAS CHECKED		

ORIGINAL SURVEY	SURVEYED	BY	DATE
NOTE BOOK	PLOTTED		
	TEMPLATE		
	AREAS CHECKED		

F.A.I. RTE.	SECTION	COUNTY	TOTAL SHEETS	SHEET NO.
90/94	2004-074RS	COOK	63	58
62813				
FED. ROAD DIST. NO. 1 ILLINOIS FED. AID PROJECT				

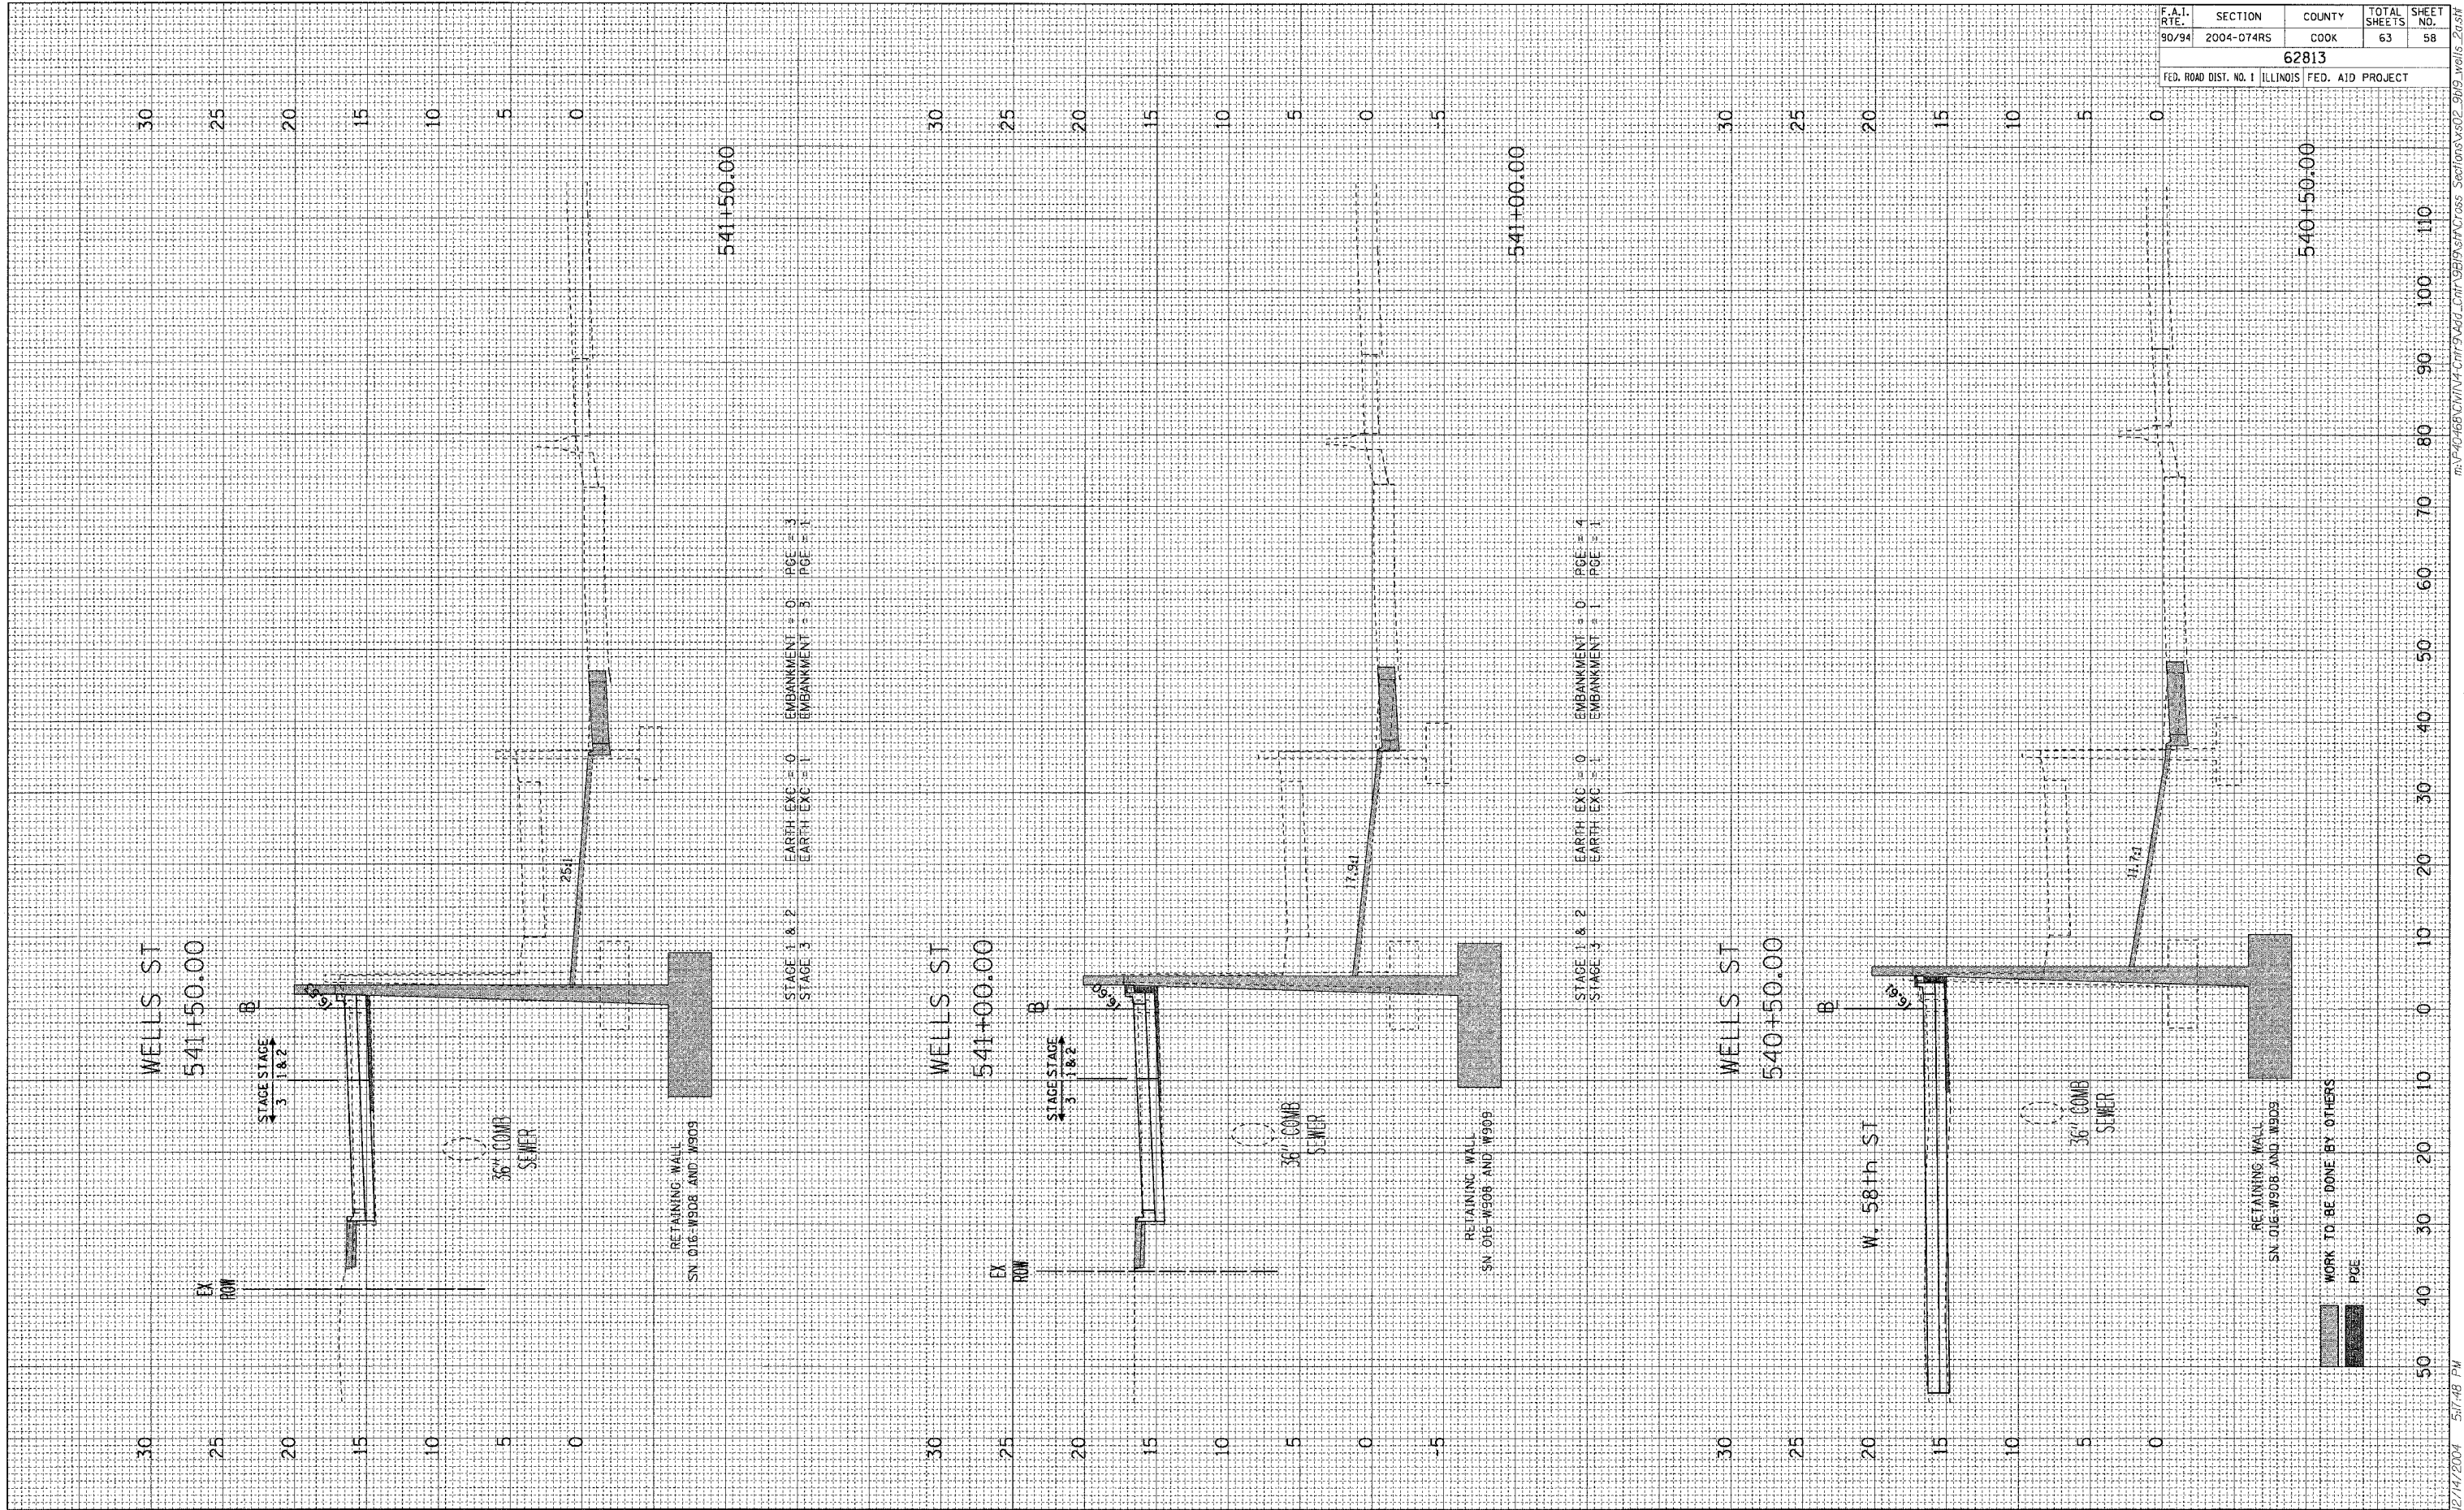

WORK TO BE DONE BY OTHERS
PIPE

12/14/2004 5:17:48 PM m:\4-066\CIVIL\F-Add_CTR\9093\F-Cross_Sections\302_909_walls_2a.dwg