


FINAL SURVEY	SURVEYED	BY	DATE
NOTE BOOK	PLOTTED		
NO.	TEMPLATE		
	AREAS CHECKED		

ORIGINAL SURVEY	SURVEYED	BY	DATE
NOTE BOOK	PLOTTED		
NO.	TEMPLATE		
	AREAS CHECKED		

F.A.I. RATE:	SECTION	COUNTY	TOTAL SHEETS	SHEET NO.
90/94	2004-074RS	COOK	63	59
62813				
FED. ROAD DIST. NO. 1 ILLINOIS FED. AID PROJECT				

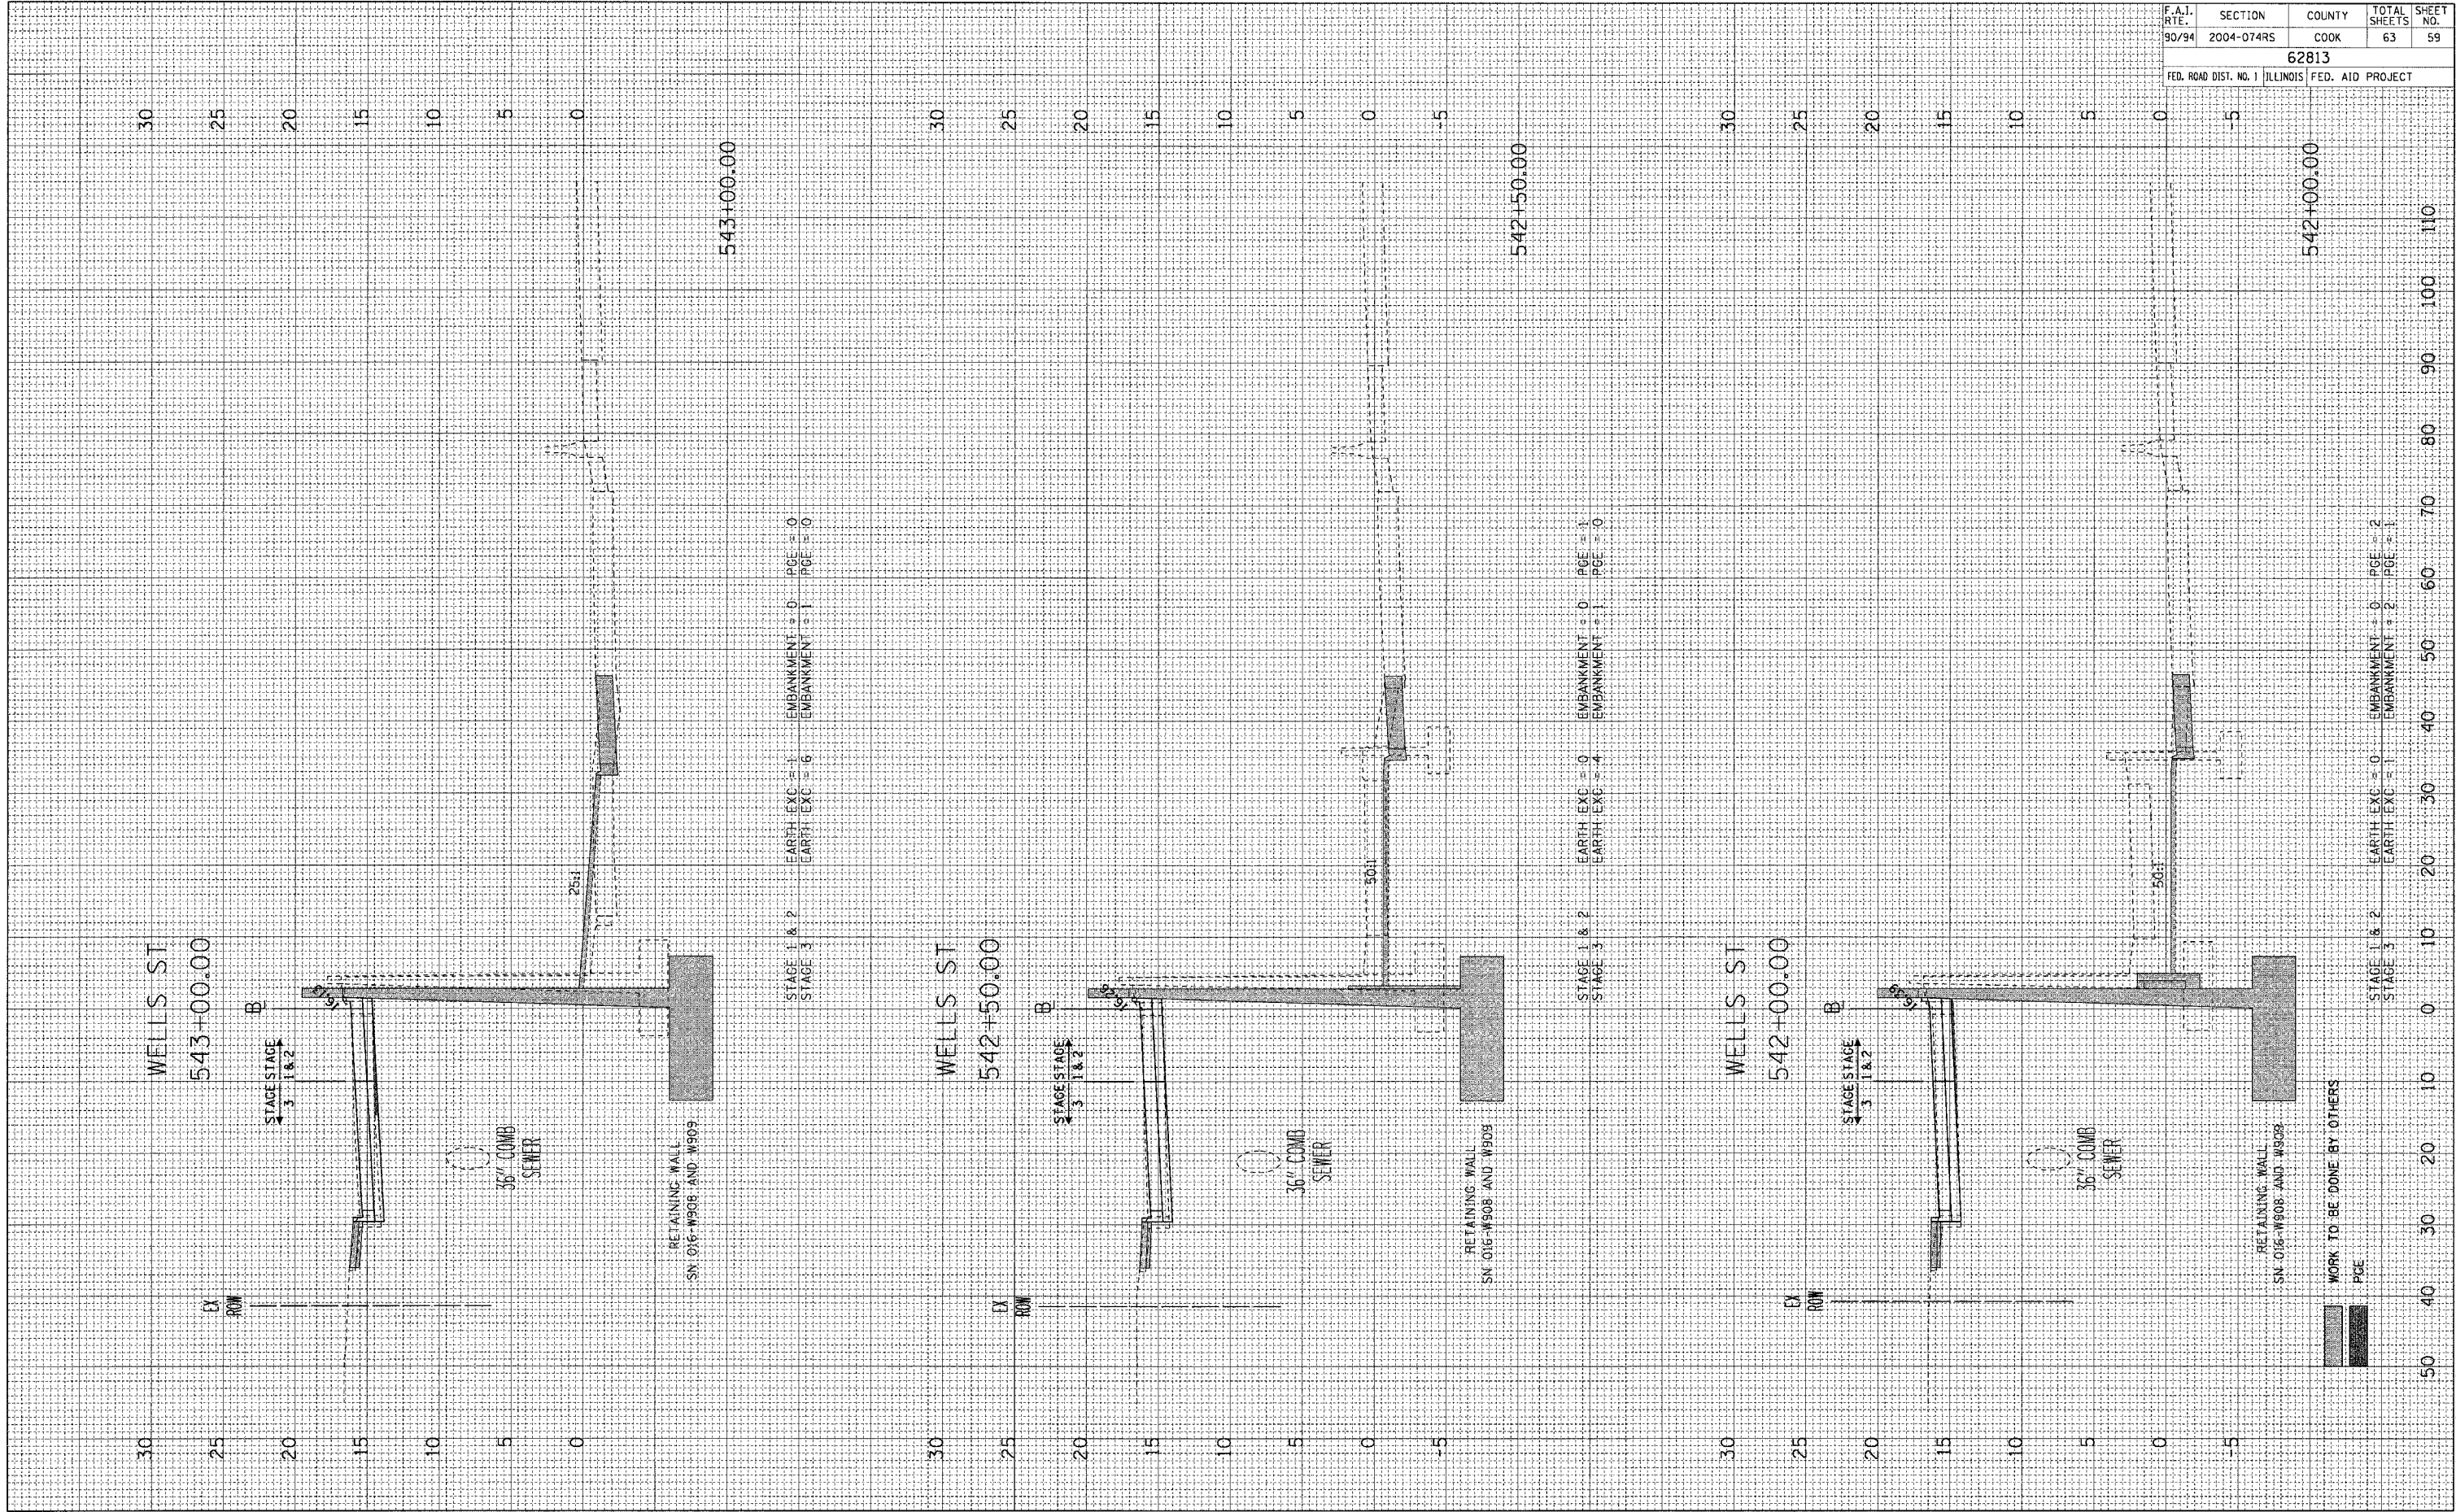

STAGE 1 & 2 EARTH EXC = 1 EMBANKMENT = 0 PCE = 0
 STAGE 3 EARTH EXC = 6 EMBANKMENT = 1 PCE = 0

STAGE 1 & 2 EARTH EXC = 0 EMBANKMENT = 0 PCE = 1
 STAGE 3 EARTH EXC = 4 EMBANKMENT = 1 PCE = 0

STAGE 1 & 2 EARTH EXC = 0 EMBANKMENT = 0 PCE = 2
 STAGE 3 EARTH EXC = 1 EMBANKMENT = 2 PCE = 1

WORK TO BE DONE BY OTHERS
 PCE