
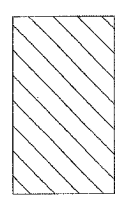
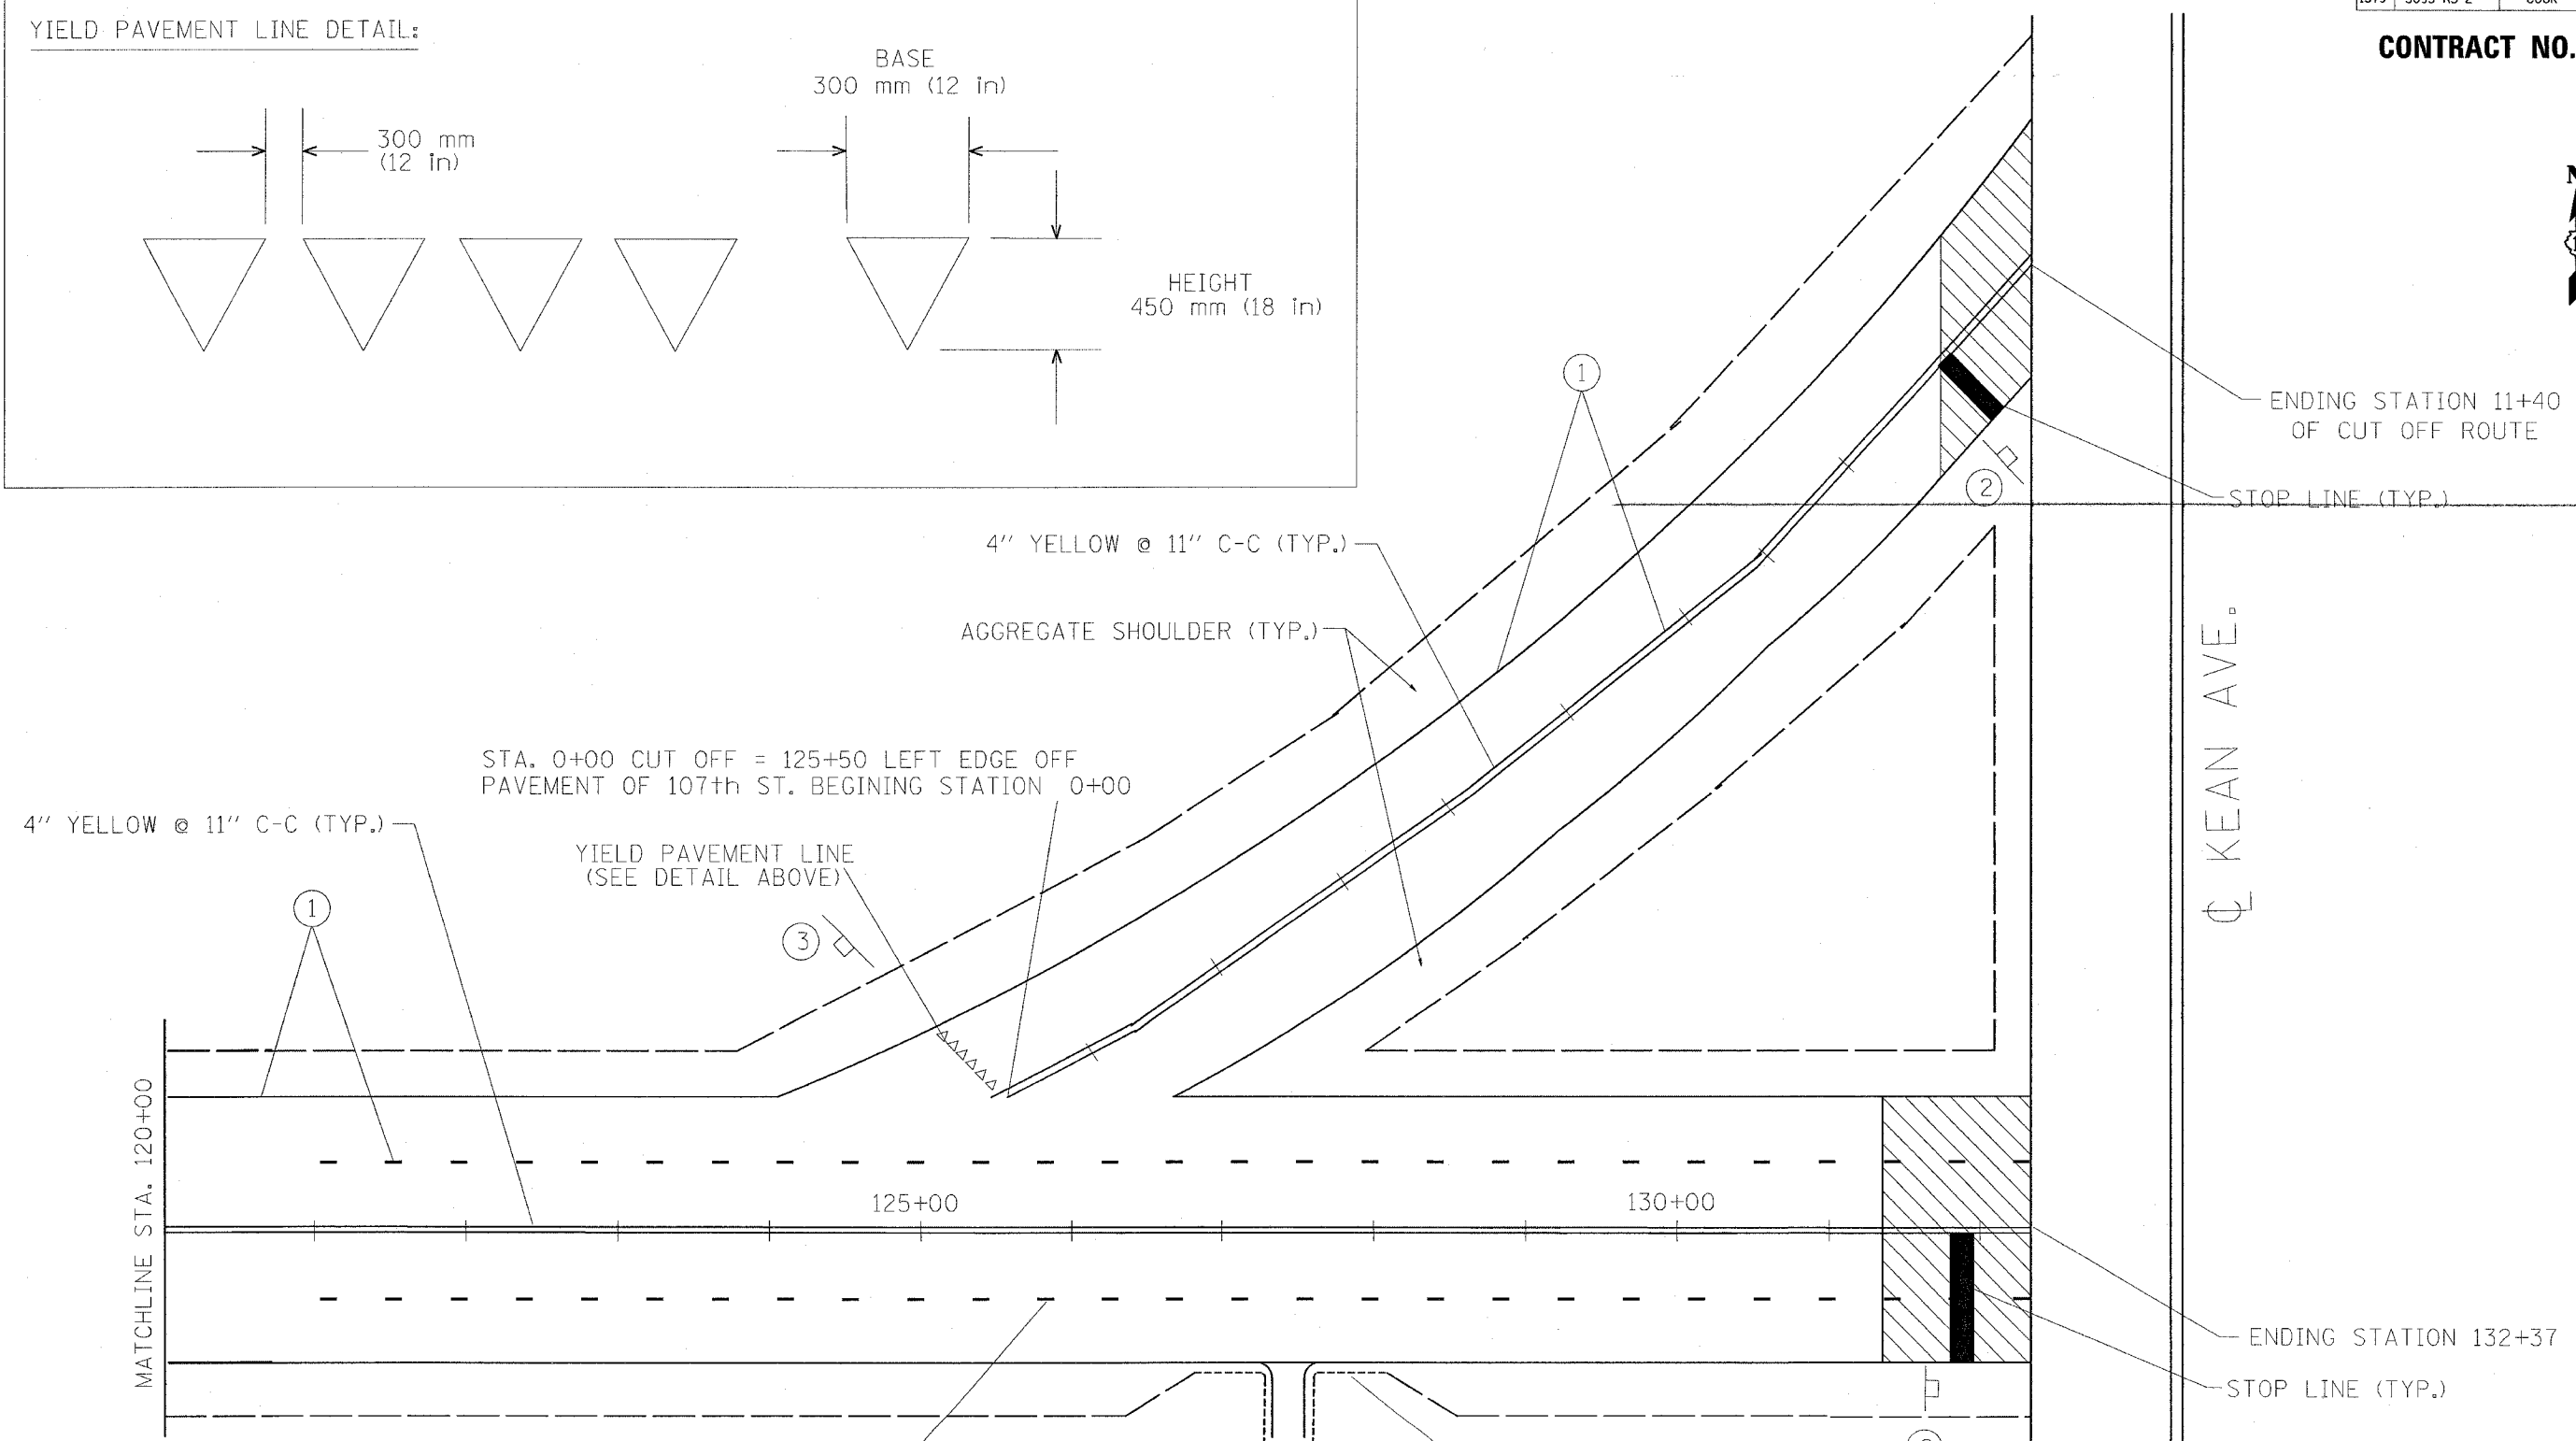


F.A.U. RTE.	SECTION	COUNTY	TOTAL SHEETS	SHEET NO.
1579	3095 RS-2	COOK	14	9

CONTRACT NO. 62822

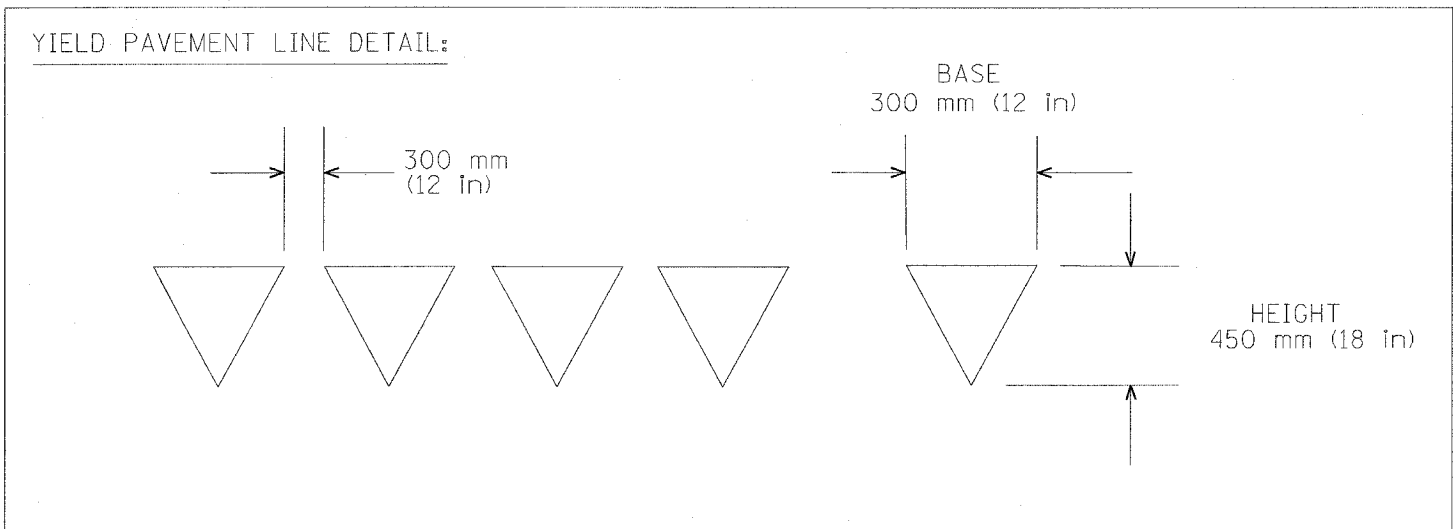

4" YELLOW - 10' DASH, 30' SKIP (TYP.)

PROPOSED BITUMINOUS TAPER WITH BUTT JOINT

- ① THERMOPLASTIC PAVEMENT MARKING - LINE 4" (TYP.)
- ② EXISTING STOP SIGN
- ③ EXISTING YIELD SIGN

REVISIONS	
NAME	DATE

ILLINOIS DEPARTMENT OF TRANSPORTATION

EXISTING AND PROPOSED ROADWAY PLANS

SCALE: NONE
DATE: 10/26/2004

DRAWN BY: T. FARMER
CHECKED BY: