



CONTRACT 62829	F.A.P. R/F#	SECTION	COUNTY	TOTAL SHEETS	SHEET NO.
	305	2004-0888	COOK	145	43
	STA. 380+90	TO STA.	406+80		

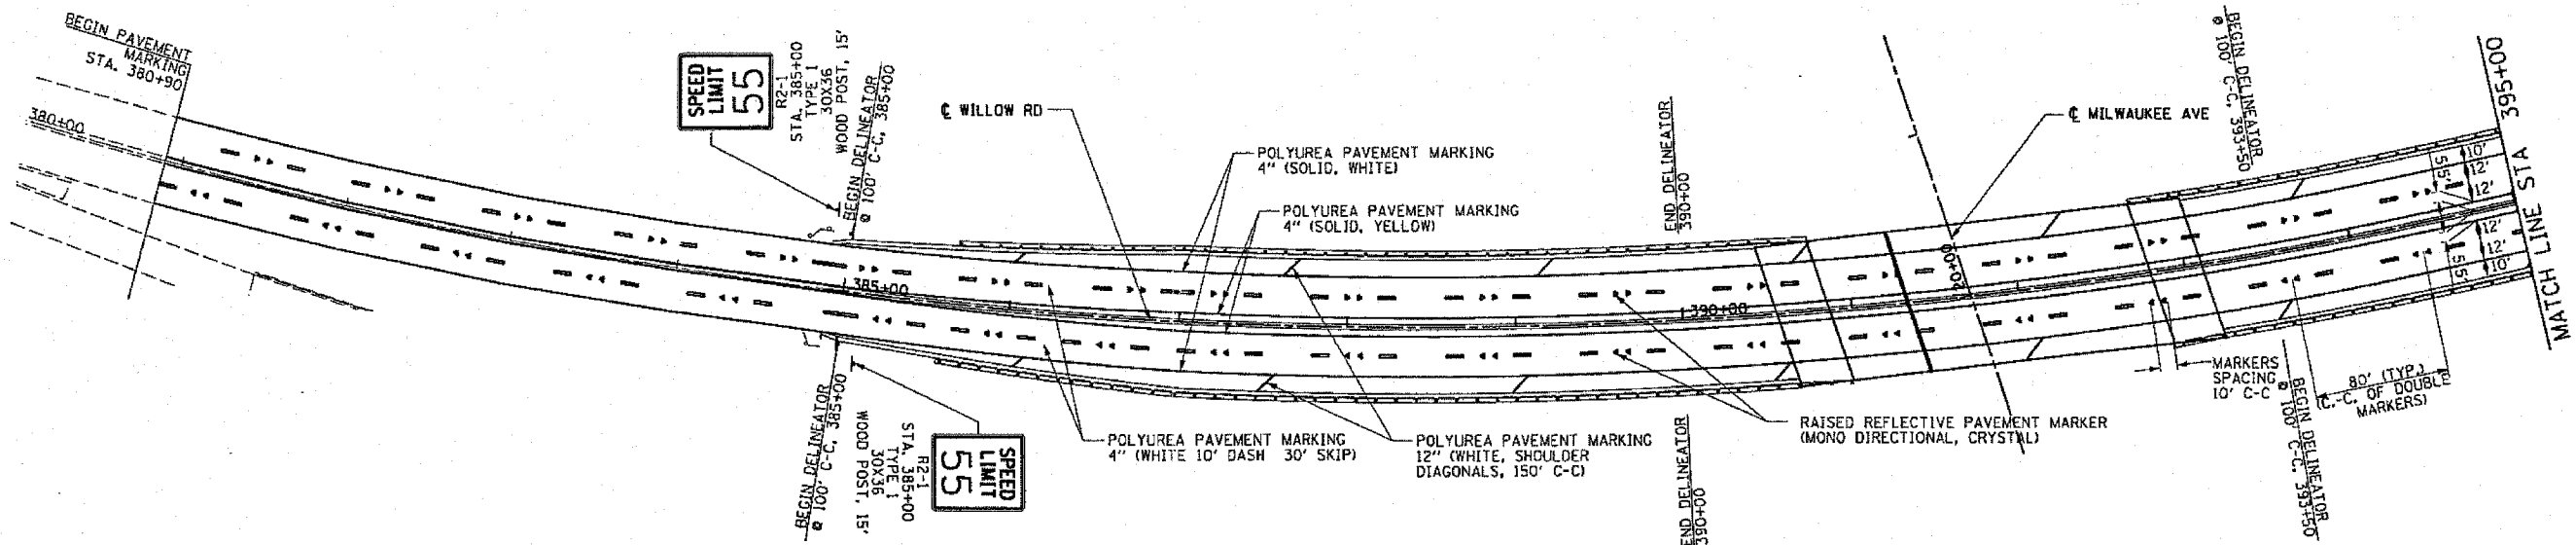

NOTES:

1. QUANTITY FOR SIGN SUPPORTS IS BASED OFF THE ASSUMPTION THAT UNDER ARTICLE T30.04 OPTION (G) WILL BE USED, SO NO CONCRETE FOUNDATIONS ARE REQUIRED FOR WOOD SIGN SUPPORTS.
2. PLACE GUARDRAIL MARKERS @ 80' C-C ALONG ALL SECTIONS OF GUARDRAIL AND ADJOINING TERMINAL SECTIONS.
3. PLACE BARRIER WALL MARKERS AT 80' C-C ALONG BOTH SIDES OF MEDIAN CONCRETE BARRIER WALL.

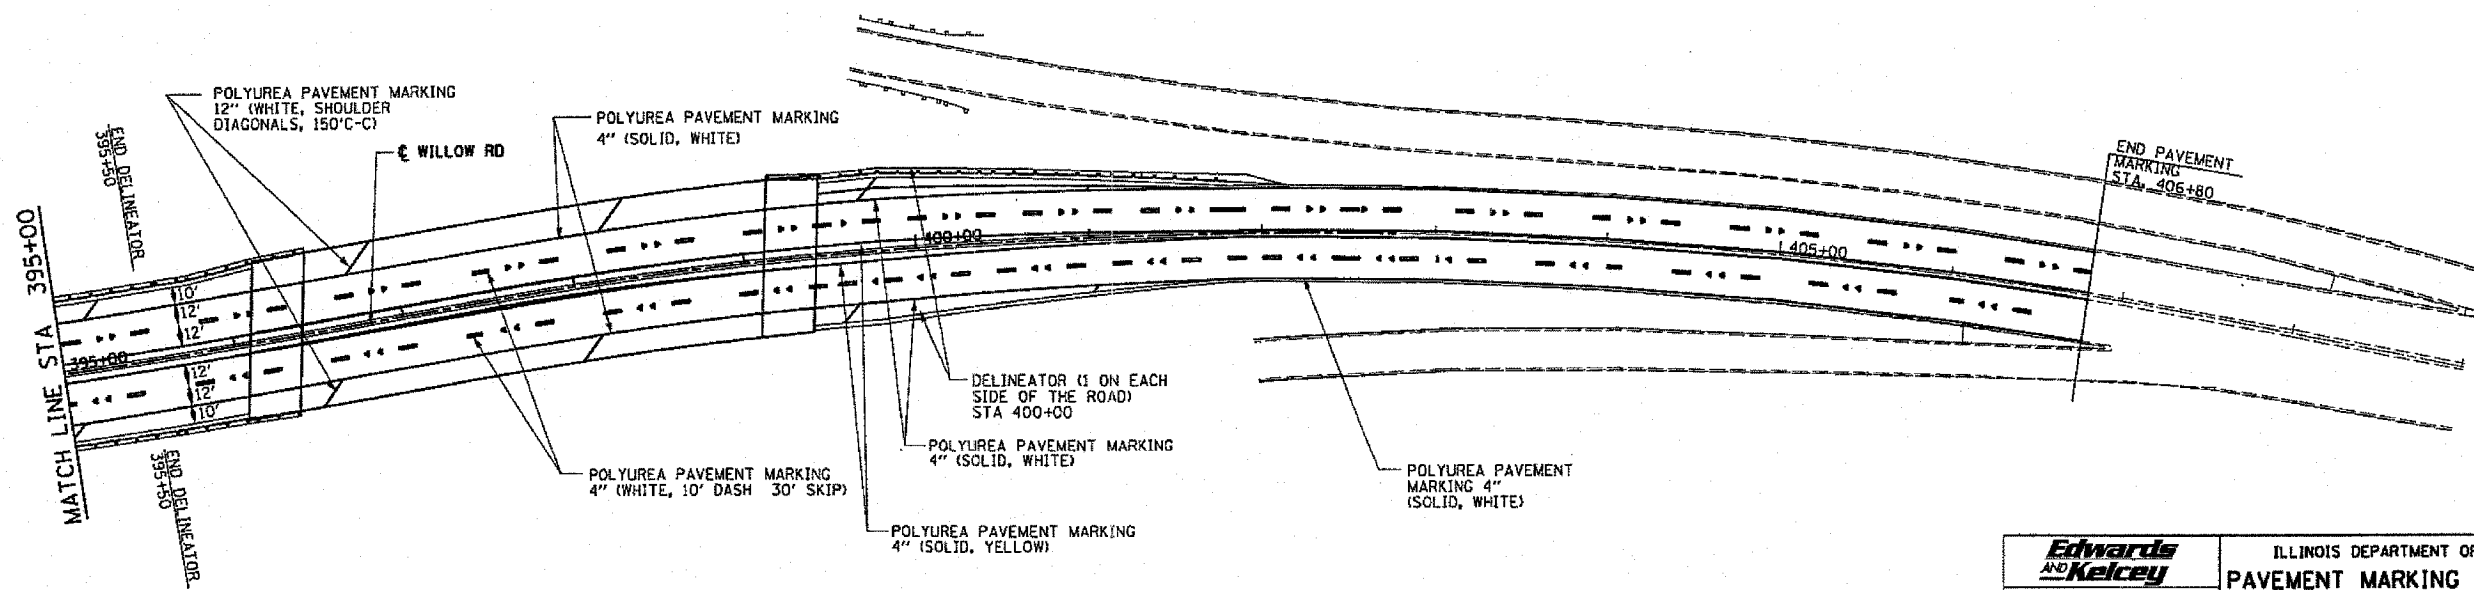

Edwards and Kelcey	
REVISIONS	
NAME	DATE

ILLINOIS DEPARTMENT OF TRANSPORTATION
PAVEMENT MARKING & SIGNING PLAN
WILLOW ROAD
STA 380+90 TO 406+80
 WILLOW ROAD
 OVER US 45/IL 21 (MILWAUKEE AVE) ...
 AND OVER DES PLAINES RIVER

DATE JANUARY 2005

DRAWN BY CADD
 CHECKED BY PJM

01/12/2005 11:33:50 AM

04/22/2005 14:10:10/01/13/2005